
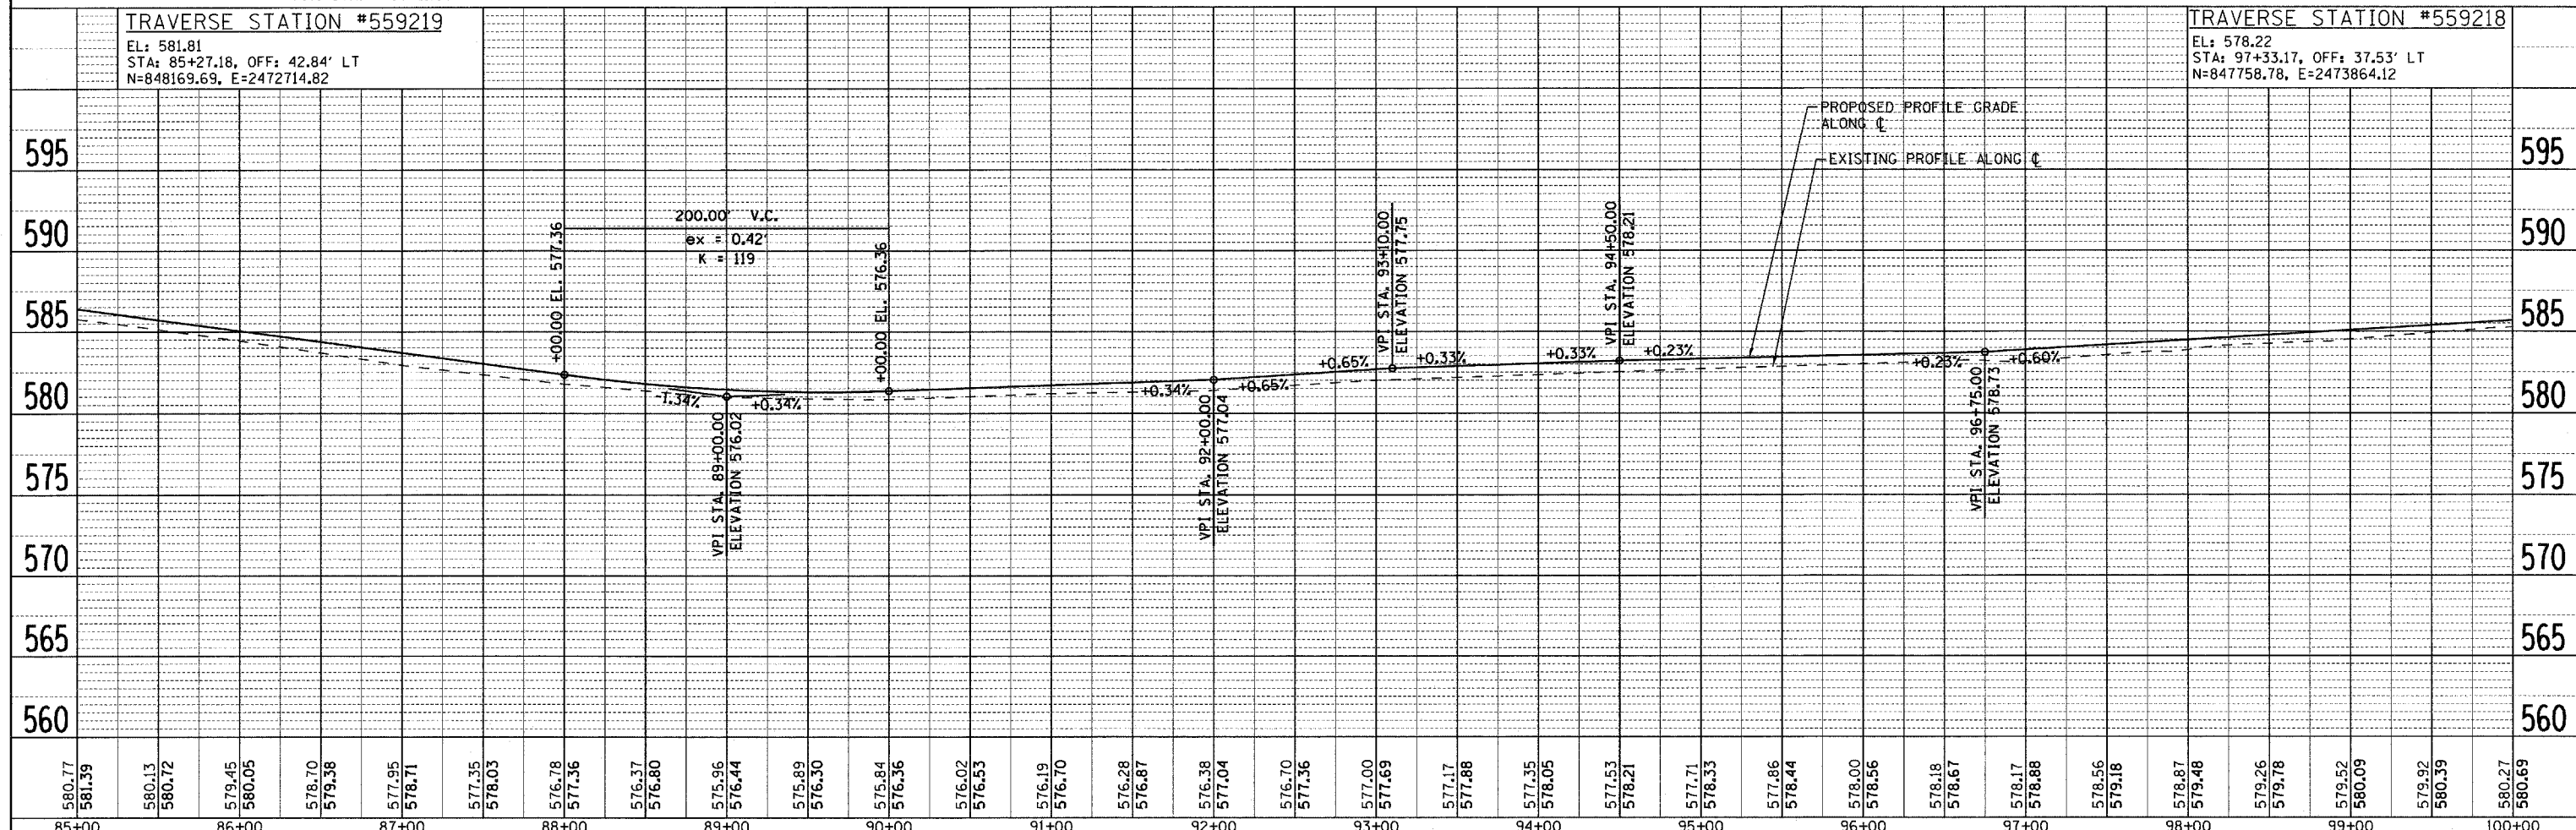


DATE	
BY	
PLANNED	
CHECKED	
DATE	
NO.	

DATE	
BY	
PROFILING	
CHECKED	
DATE	
NO.	

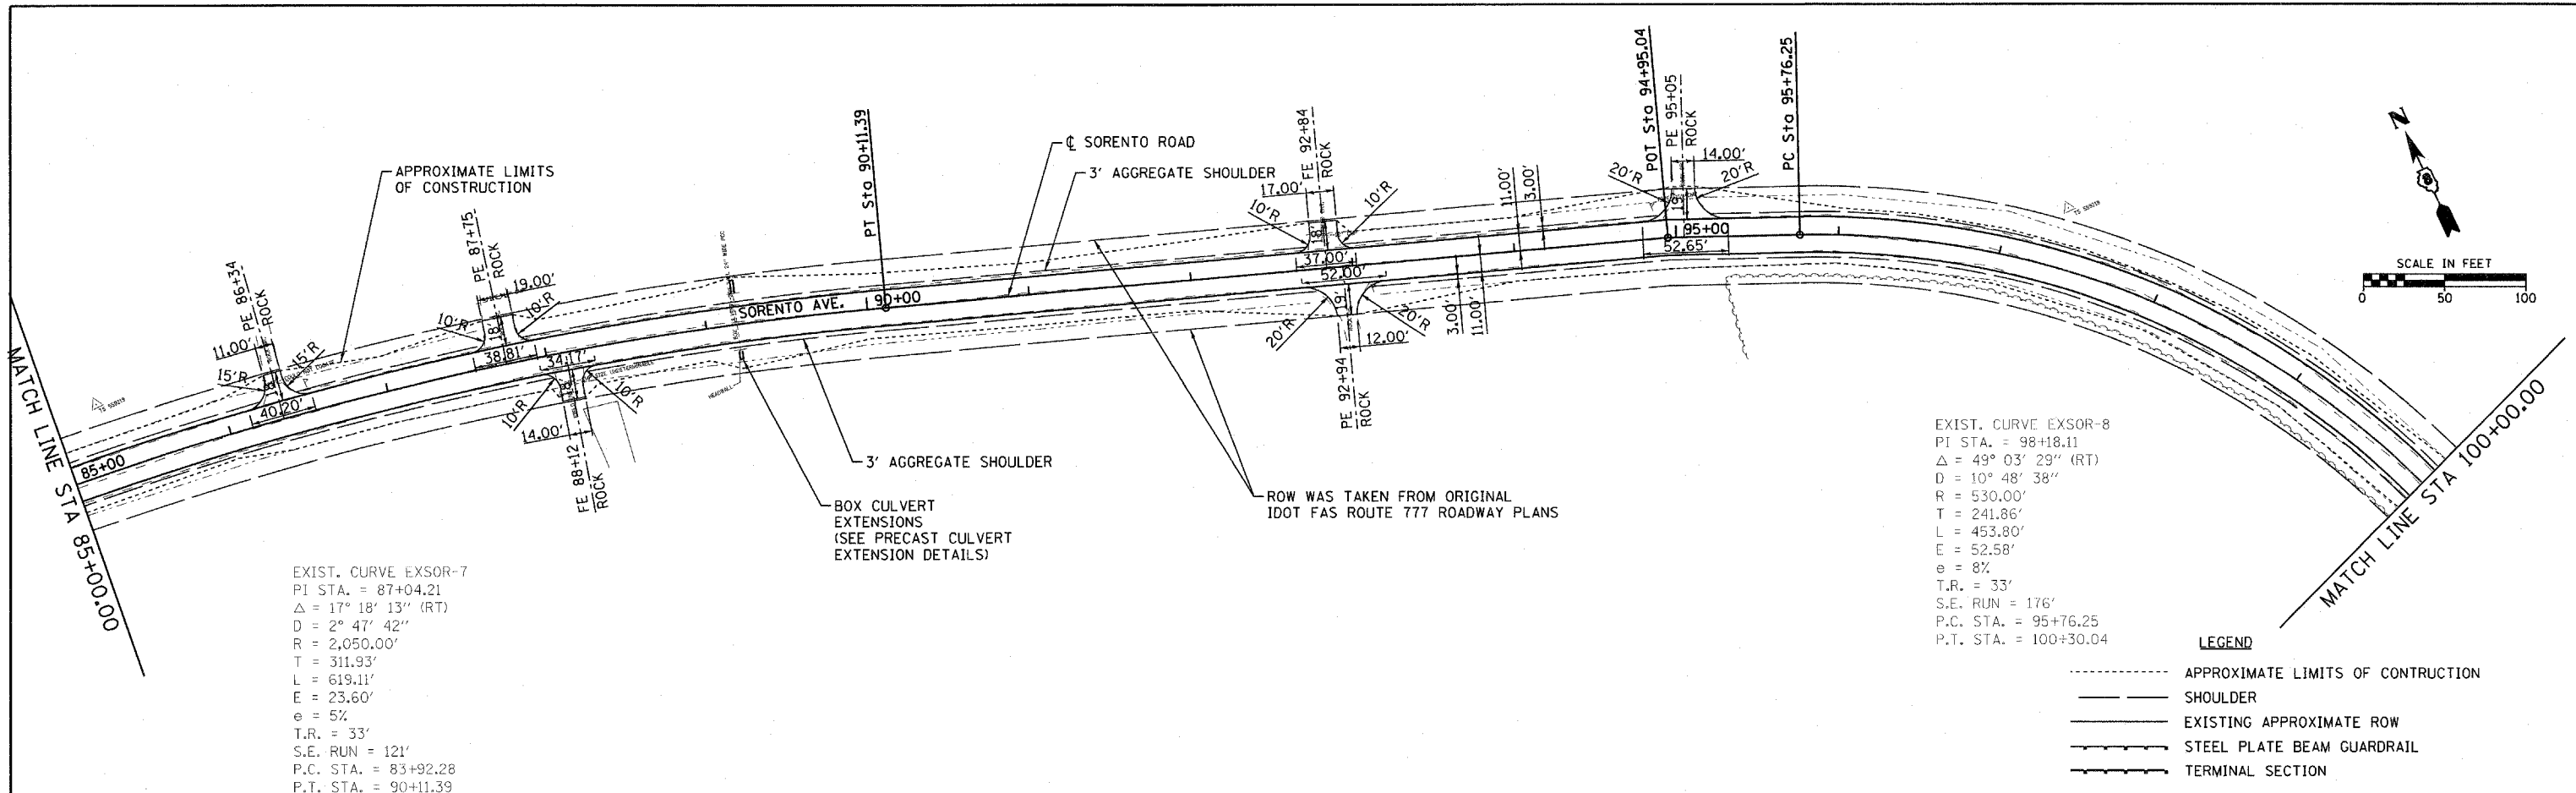

FILE NAME = H:\5592\PP_SR_5592_06.dgn	USER NAME = .USERDESCR.	DESIGNED - DLD	REVISED -	<b>STATE OF ILLINOIS DEPARTMENT OF TRANSPORTATION</b>	<b>PLAN &amp; PROFILE - SORENTO ROAD</b>	F.A.S. RTE. 777	SECTION 05-00080-00-RS	COUNTY BOND	TOTAL SHEETS 90	SHEET NO. 20		
PLOT SCALE = 50.0000' / IN.	CHECKED -	DRAWN - KOJ	REVISED -			SCALE: 50	SHEET NO. OF SHEETS	STA. 85+00 TO STA. 100+00	CONTRACT NO. 97341			
PLOT DATE = 3/21/2008	DATE - 1-17-08	CHECKED -	REVISED -			FED. ROAD DIST. NO. 8 (ILLINOIS) FED. AID PROJECT						
		DATE - 1-17-08	REVISED -									