



PLAN	SURVEYED	DATE
	PLANNED	
	CHECKED	
	BY	
	NO. OF WAY CHECKED	
	PAID FILE NAME	
	NO.	

PROFILE	SURVEYED	DATE
	PLANNED	
	CHECKED	
	BY	
	NO. OF WAY CHECKED	
	PAID FILE NAME	
	NO.	

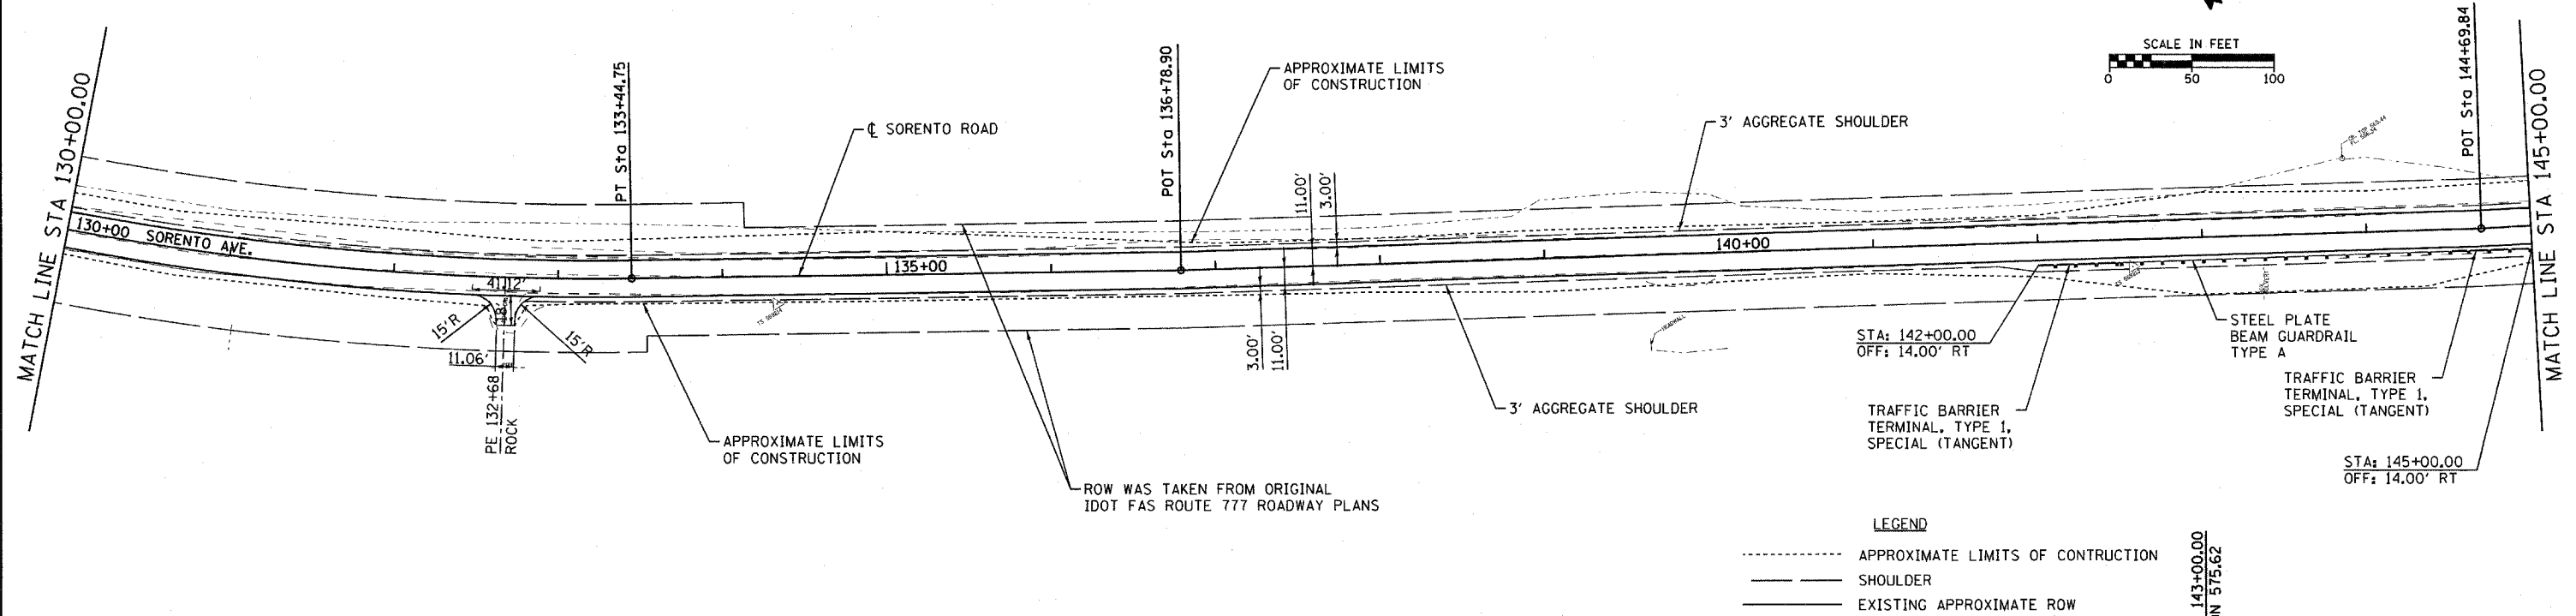

**LEGEND**  
 - - - - - APPROXIMATE LIMITS OF CONSTRUCTION  
 ——— SHOULDERS  
 ——— EXISTING APPROXIMATE ROW

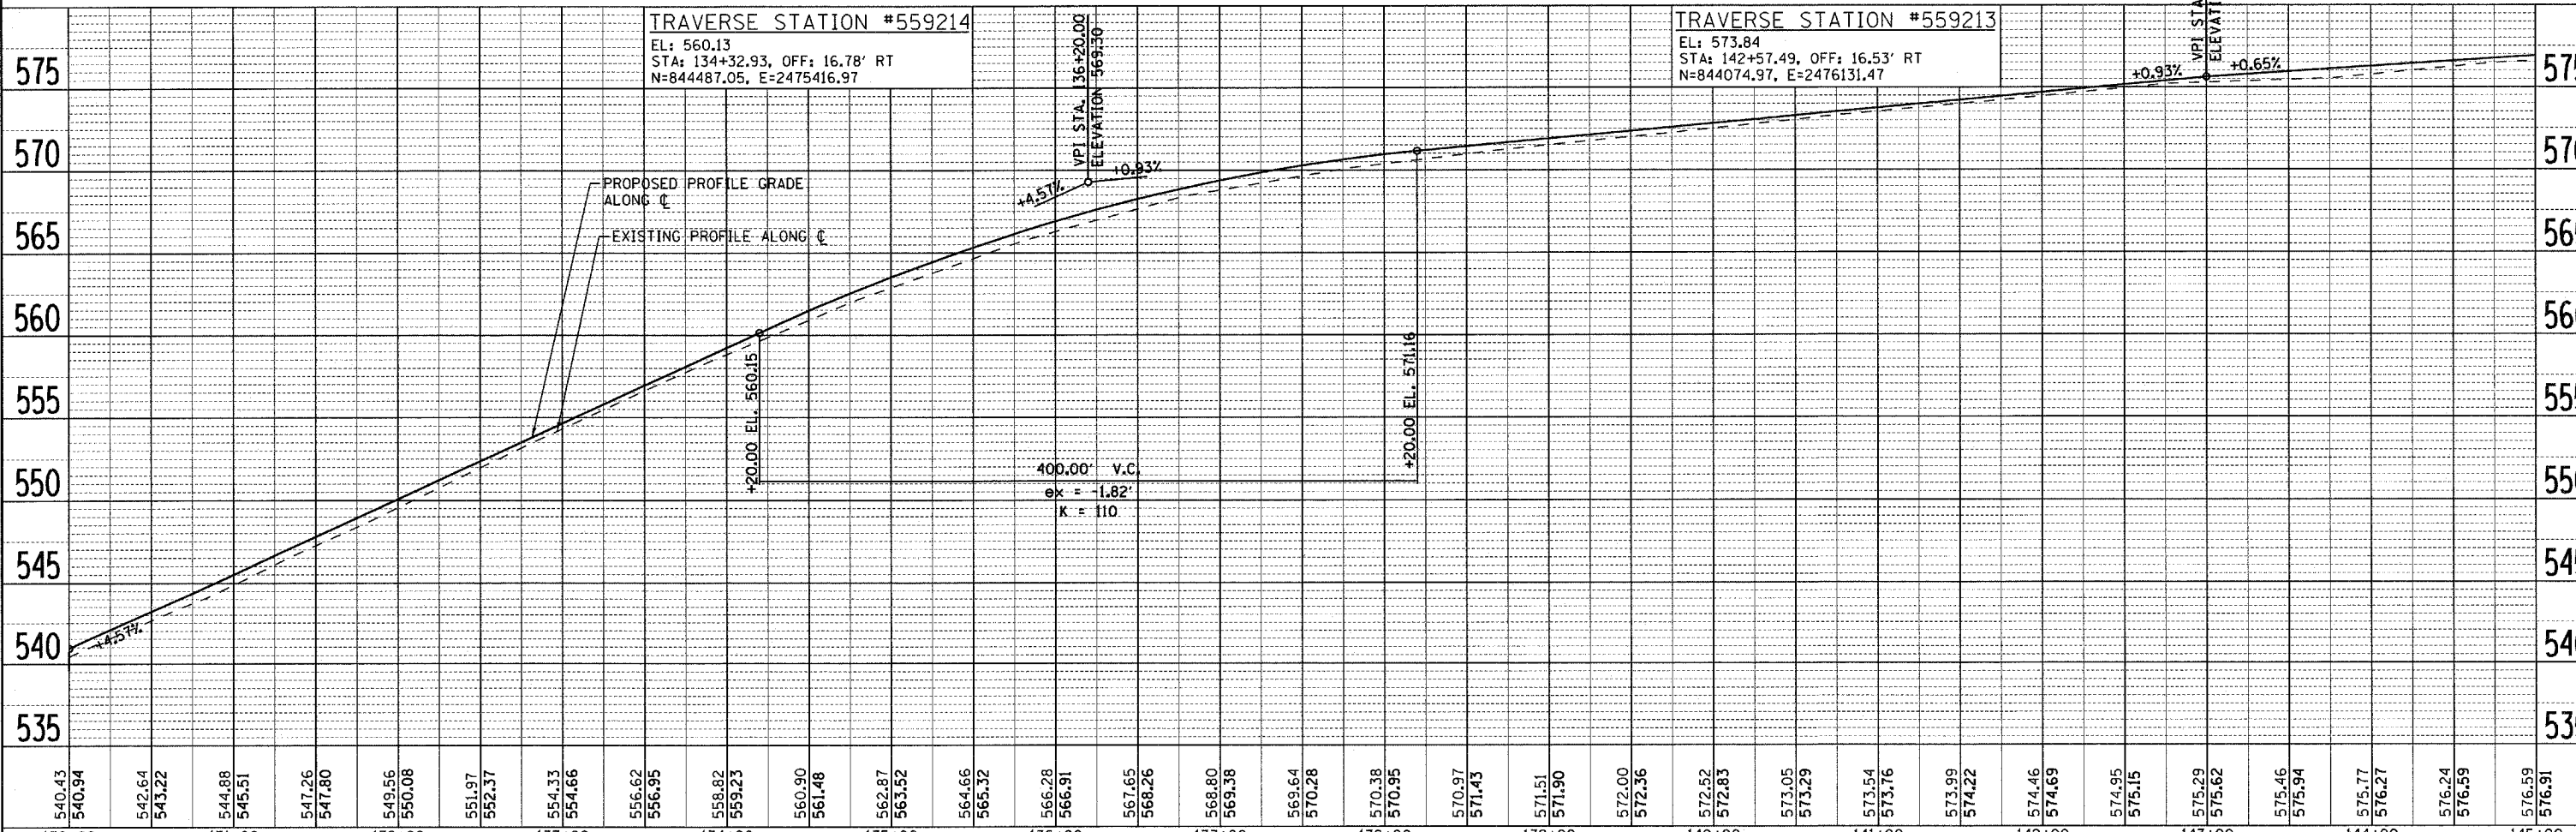

FILE NAME = H:\5592\PP_SR_5592_09.dgn	USER NAME = _USERDESCR_	DESIGNED - DLD	REVISED -	<b>STATE OF ILLINOIS DEPARTMENT OF TRANSPORTATION</b>	<b>PLAN &amp; PROFILE - SORENTO ROAD</b>		F.A.S. RTE. 777	SECTION 05-00080-00-RS	COUNTY BOND	TOTAL SHEETS 90	SHEET NO. 23	
PLOT SCALE = 5/8"=1' IN.	CHECKED - KOJ	REVISED -	REVISED -		SCALE: 50	SHEET NO. OF SHEETS	STA. 130+00 TO STA. 145+00	CONTRACT NO. 97341		FED. ROAD DIST. NO. 8 ILLINOIS FED. AID PROJECT		
PLOT DATE = 3/21/2008	DATE - 1-17-08	REVISED -	REVISED -									

HENRY, MEISENHEIMER & GENDE, INC., 1075 LAKE ROAD, PO BOX 70, CARLYLE, IL 62231 PHONE (618) 594-3711 WWW.HMGENGINEERS.COM