


|              |               |    |      |
|--------------|---------------|----|------|
| FINAL SURVEY | SURVEYED      | BY | DATE |
| NOTE BOOK    | PLOTTED       |    |      |
| NO.          | TEMP. DATE    |    |      |
|              | AREAS CHECKED |    |      |

|                 |               |    |      |
|-----------------|---------------|----|------|
| ORIGINAL SURVEY | SURVEYED      | BY | DATE |
| NOTE BOOK       | PLOTTED       |    |      |
| NO.             | TEMP. DATE    |    |      |
|                 | AREAS CHECKED |    |      |

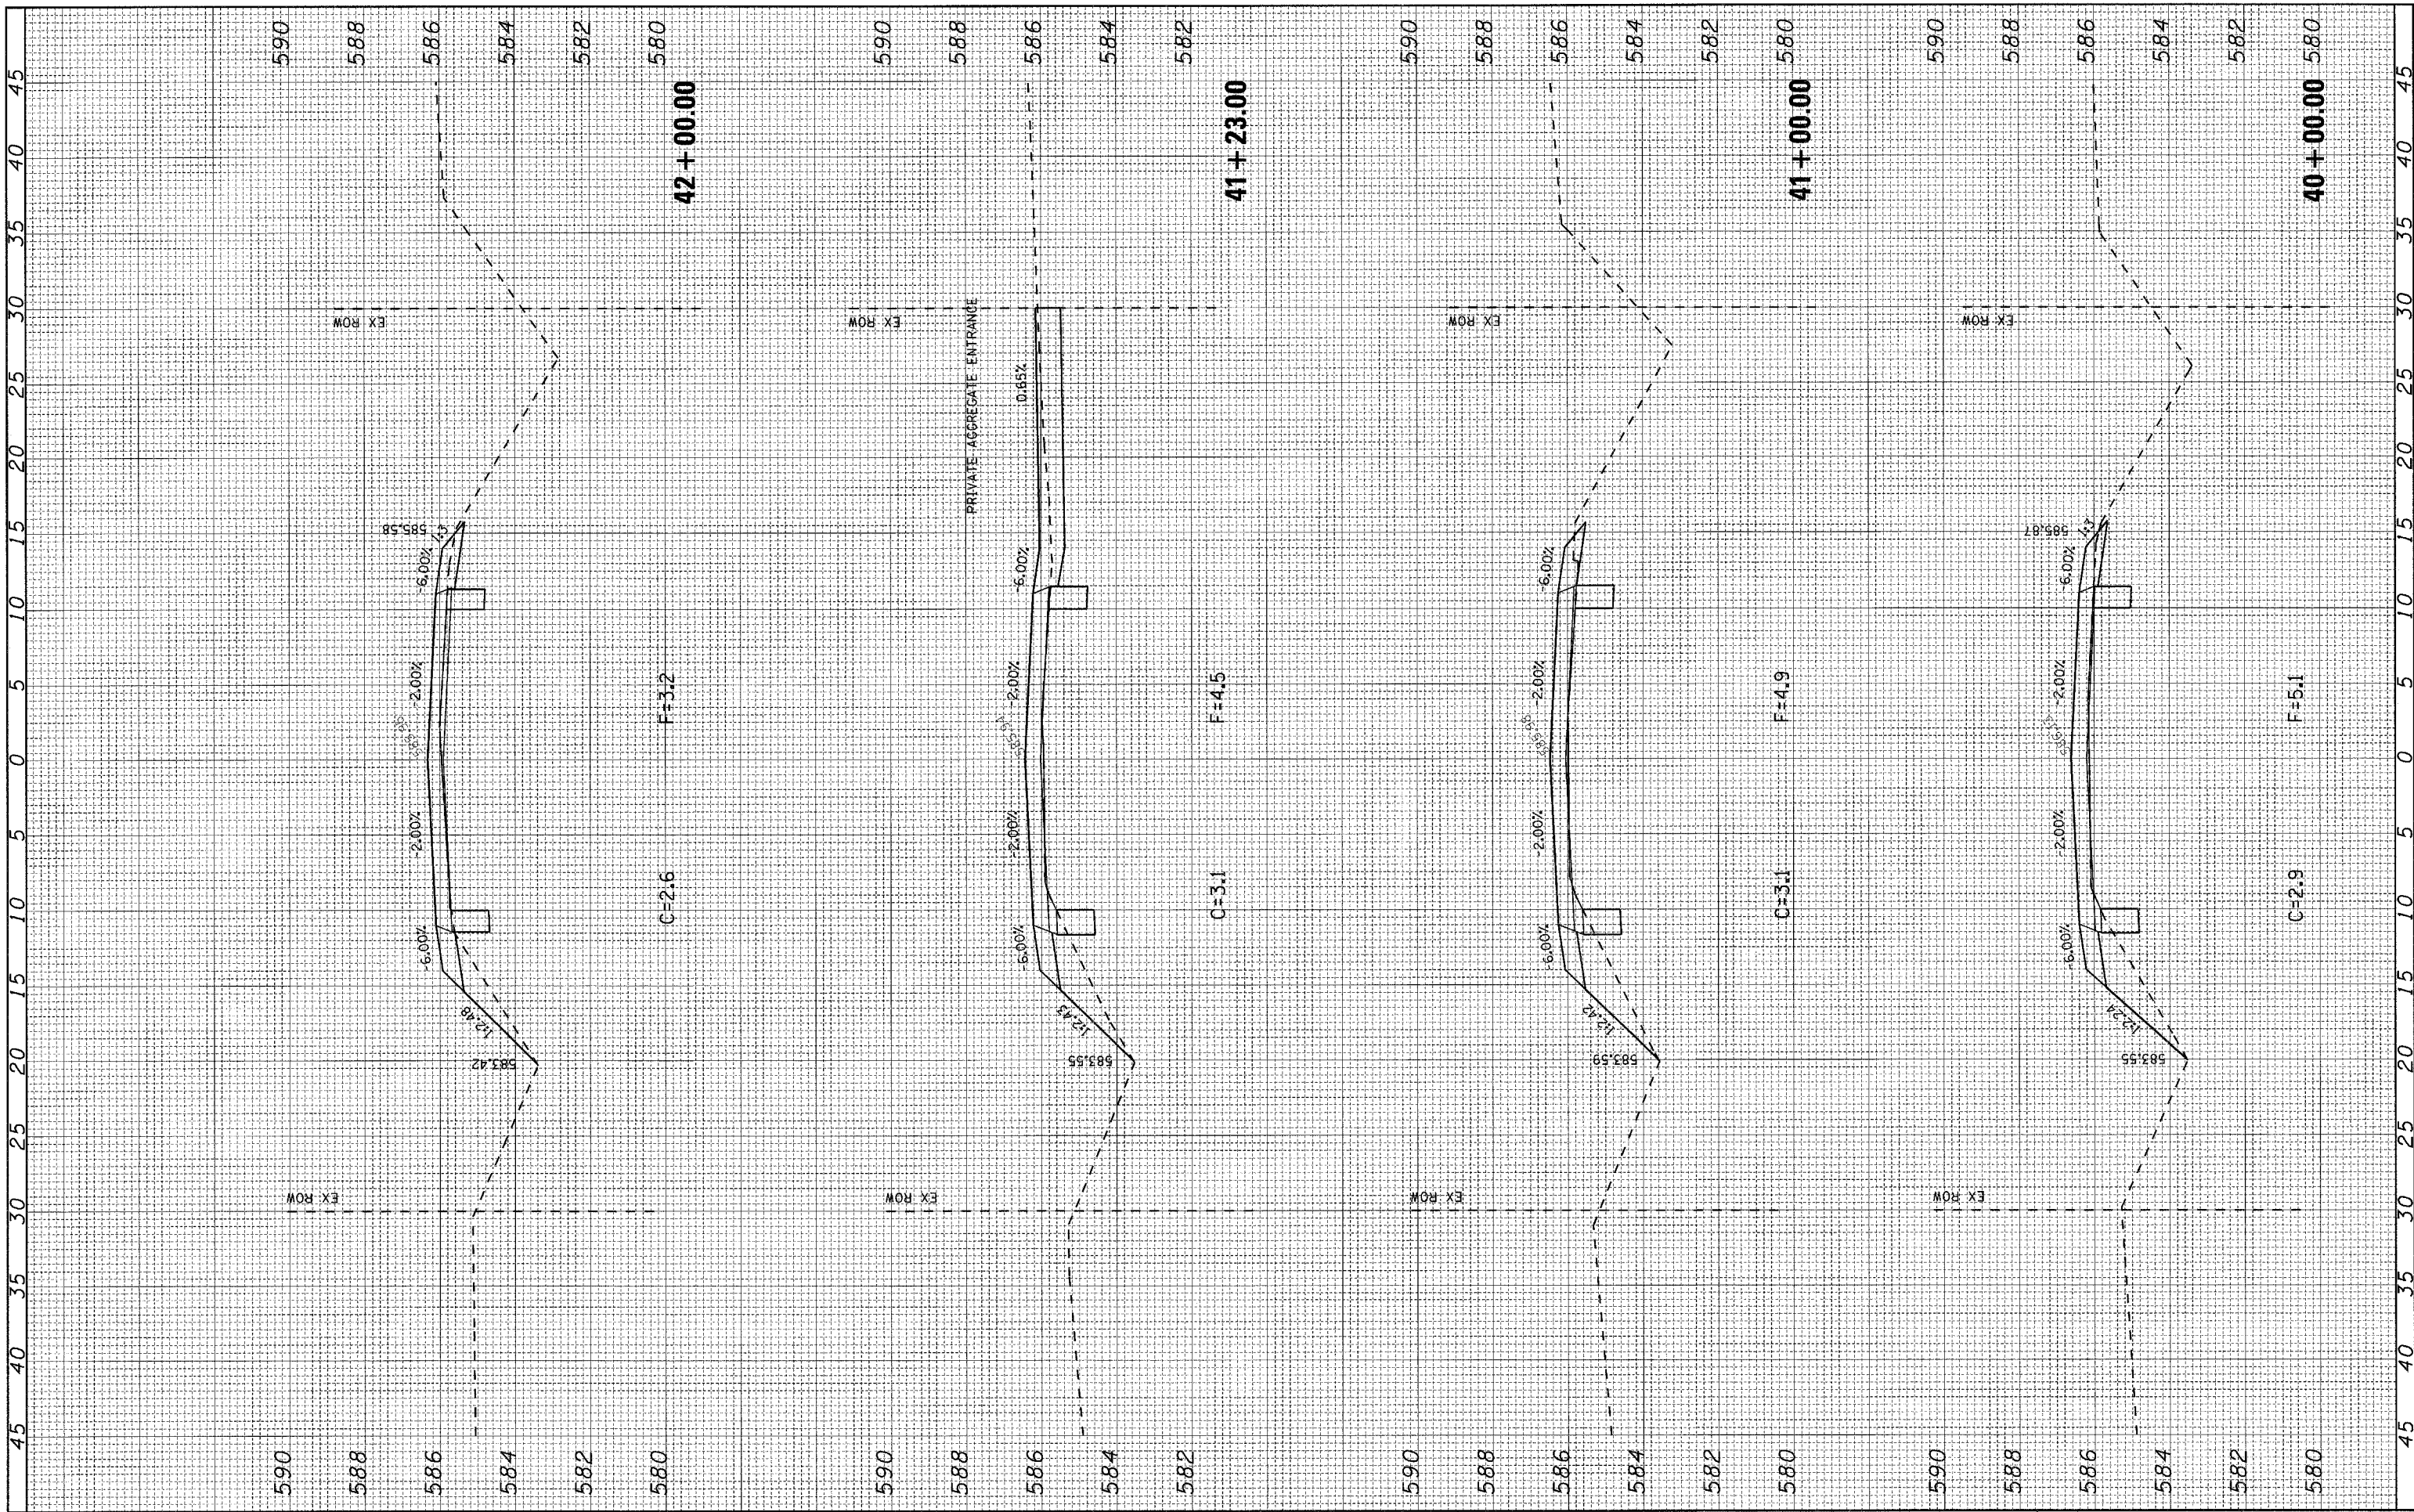

FILE NAME = H:\5592\ss\_SorentoRd\_3to1\_5592\_F.dgn

USER NAME = \_USERDESCR\_

PLOT SCALE = 5,0000' / IN.

PLOT DATE = 3/21/2008

DESIGNED - DLD

DRAWN - KOJ

CHECKED -

DATE - 1-17-08

REVISED -

REVISED -

REVISED -

REVISED -

**STATE OF ILLINOIS  
DEPARTMENT OF TRANSPORTATION**

**CROSS SECTIONS - SORENTO ROAD**

SCALE: SHEET NO. OF SHEETS STA. 40+00.00 TO STA. 42+00.00

| F.A.S. RTE.         | SECTION        | COUNTY                    | TOTAL SHEETS       | SHEET NO. |
|---------------------|----------------|---------------------------|--------------------|-----------|
| 777                 | 05-00080-00-RS | BOND                      | 90                 | 45        |
| FED. ROAD DIST. NO. |                | ILLINOIS FED. AID PROJECT | CONTRACT NO. 97341 |           |