


FINAL SURVEY	SURVEYED	DATE
NOTE BOOK	PLOTTED	BY
AREAS CHECKED	TEMPLATE	
NO.	AREAS CHECKED	

OPTIONAL SURVEY	SURVEYED	DATE
NOTE BOOK	PLOTTED	BY
AREAS CHECKED	TEMPLATE	
NO.	AREAS CHECKED	

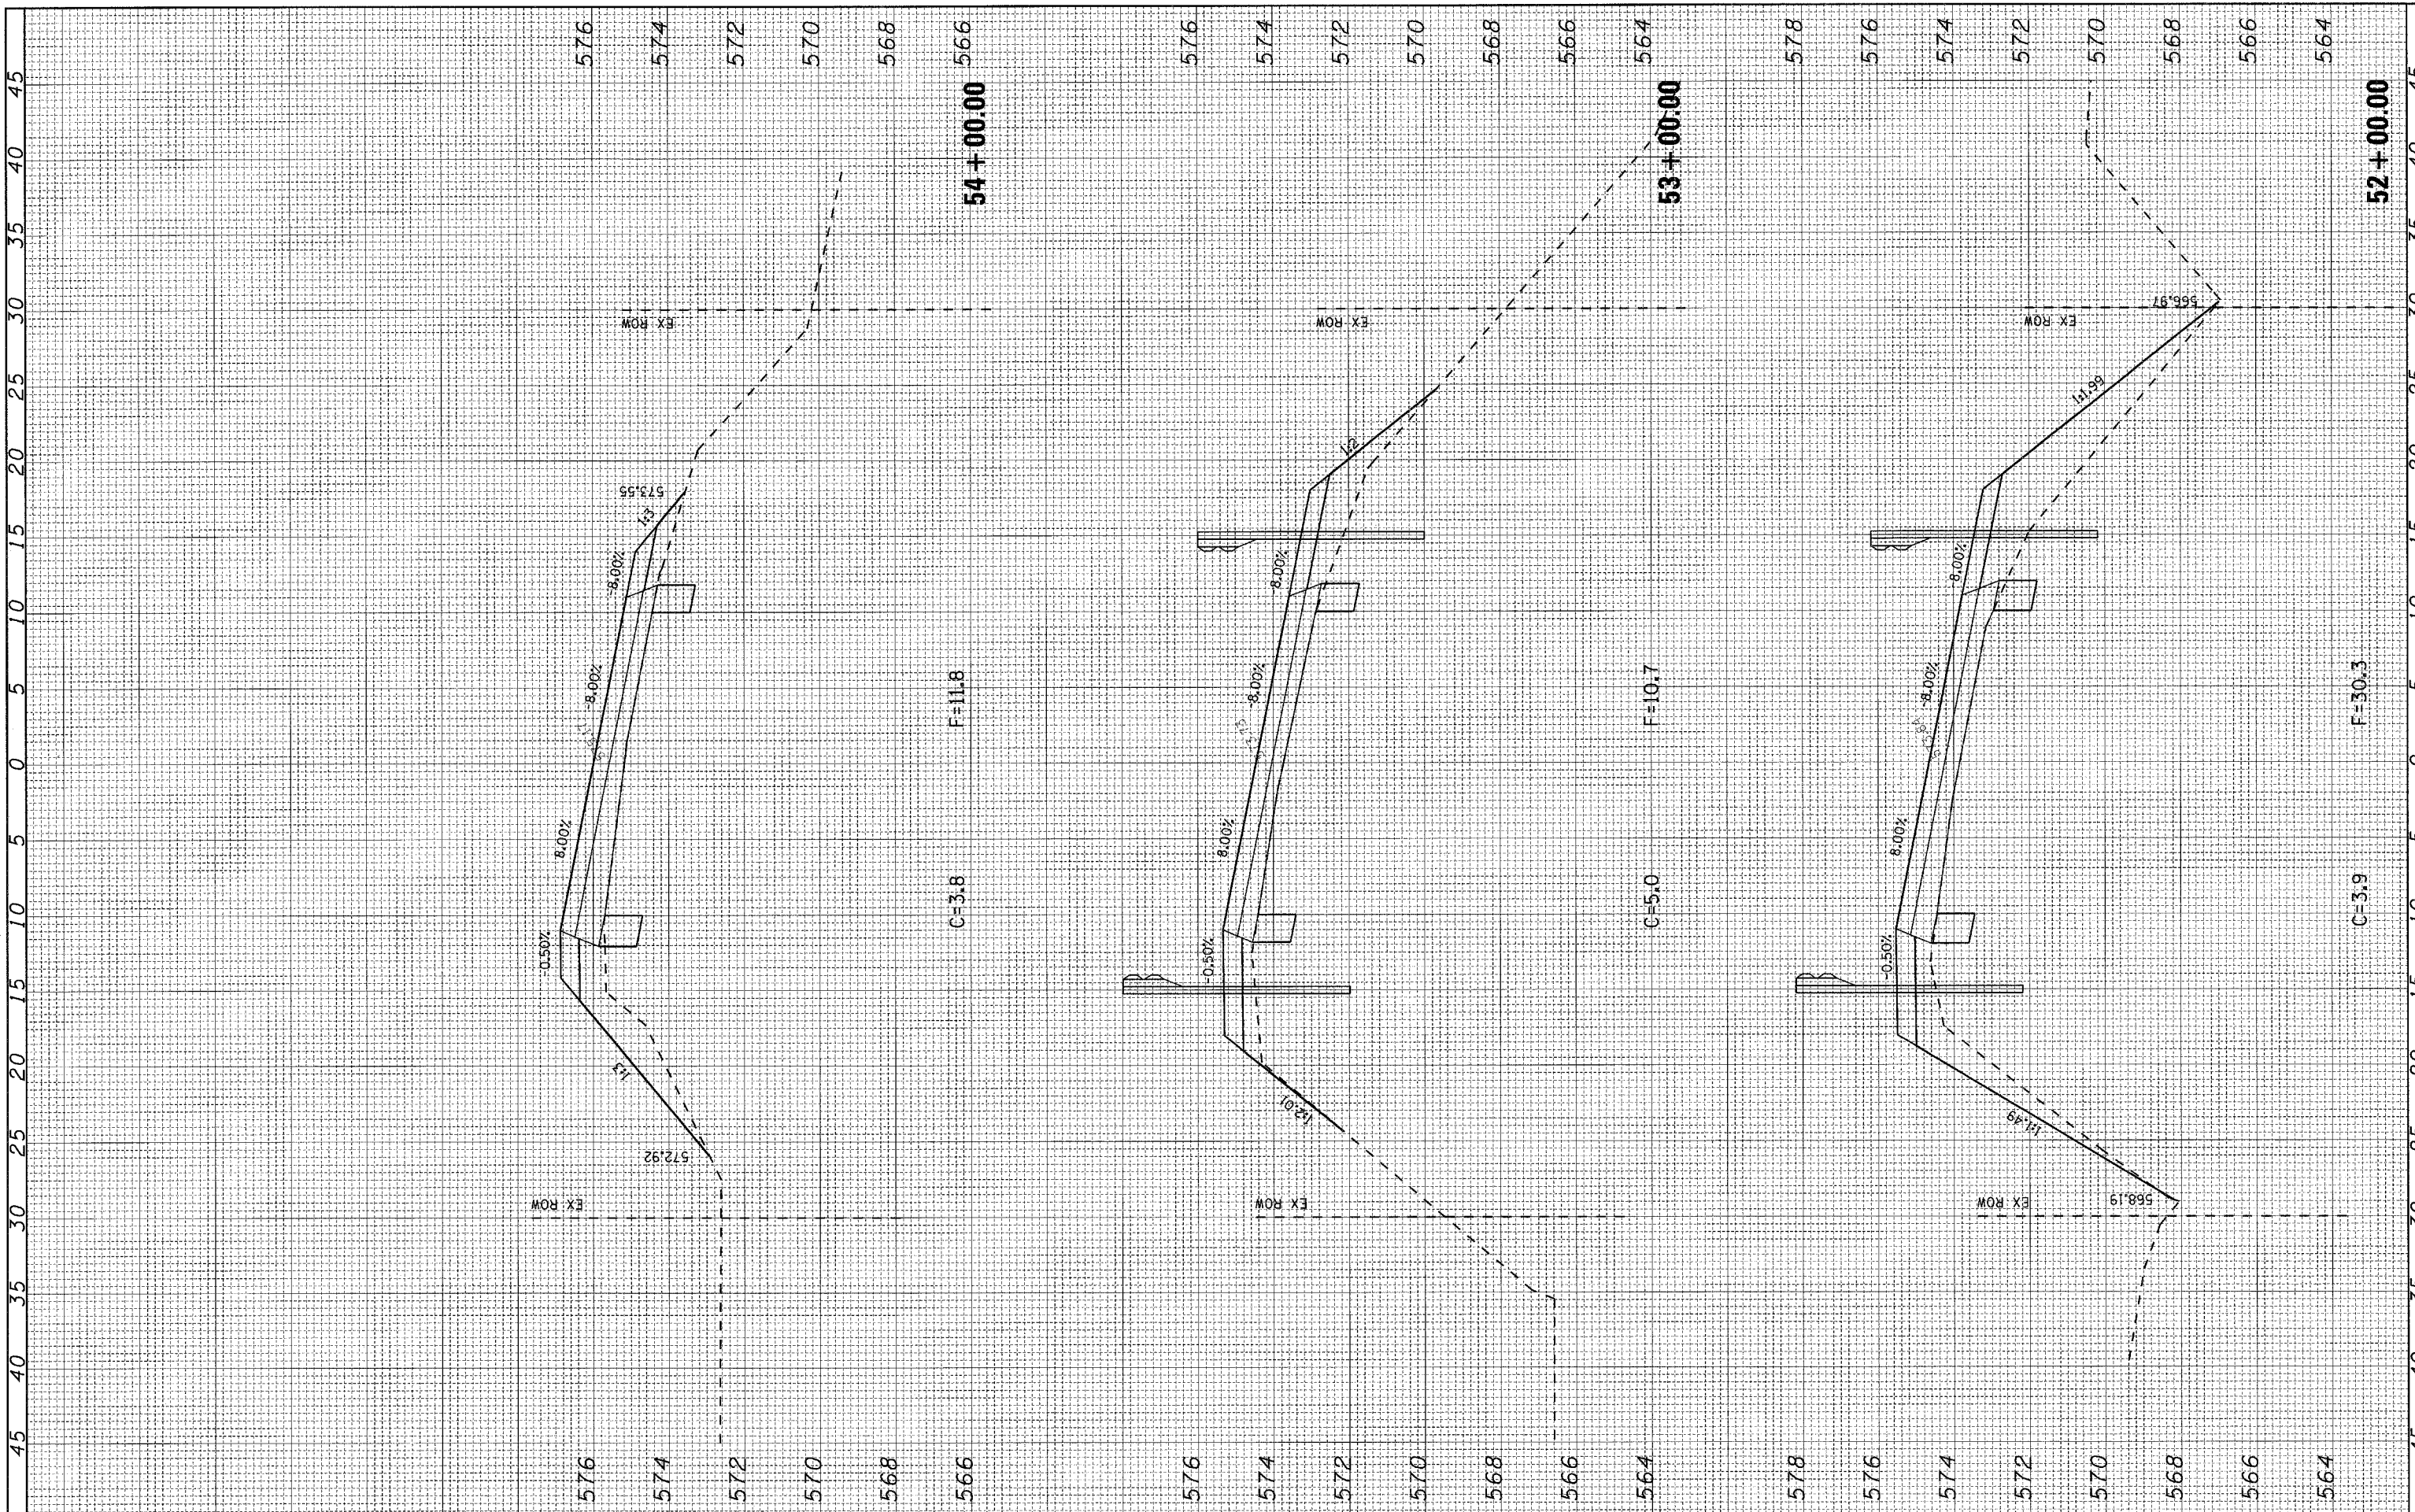

FILE NAME = H:\5592\ss\_SorentoRd\_3to1\_5592\_F.dgn

USER NAME = \_USERDESCR\_

PLOT SCALE = 5.0000 ' / IN.

PLOT DATE = 3/21/2008

DESIGNED - DLD

DRAWN - KOJ

CHECKED -

DATE - 1-17-08

REVISED -

REVISED -

REVISED -

REVISED -

**STATE OF ILLINOIS**

**DEPARTMENT OF TRANSPORTATION**

**CROSS SECTIONS - SORENTO ROAD**

SCALE: SHEET NO. OF SHEETS STA. 52+00.00 TO STA. 54+00.00

F.A.S. RTE.	SECTION	COUNTY	TOTAL SHEETS	SHEET NO.
777	05-00080-00-RS	BOND	90	49
FED. ROAD DIST. NO.		ILLINOIS FED. AID PROJECT		
		CONTRACT NO. 97341		