


FINAL SURVEY SURVEYED BY DATE
 PLOTTED DATE
 NOTE BOOK NO.
 TEMPLATE NO.
 AREAS CHECKED

ORIGINAL SURVEY SURVEYED BY DATE
 PLOTTED DATE
 NOTE BOOK NO.
 TEMPLATE NO.
 AREAS CHECKED

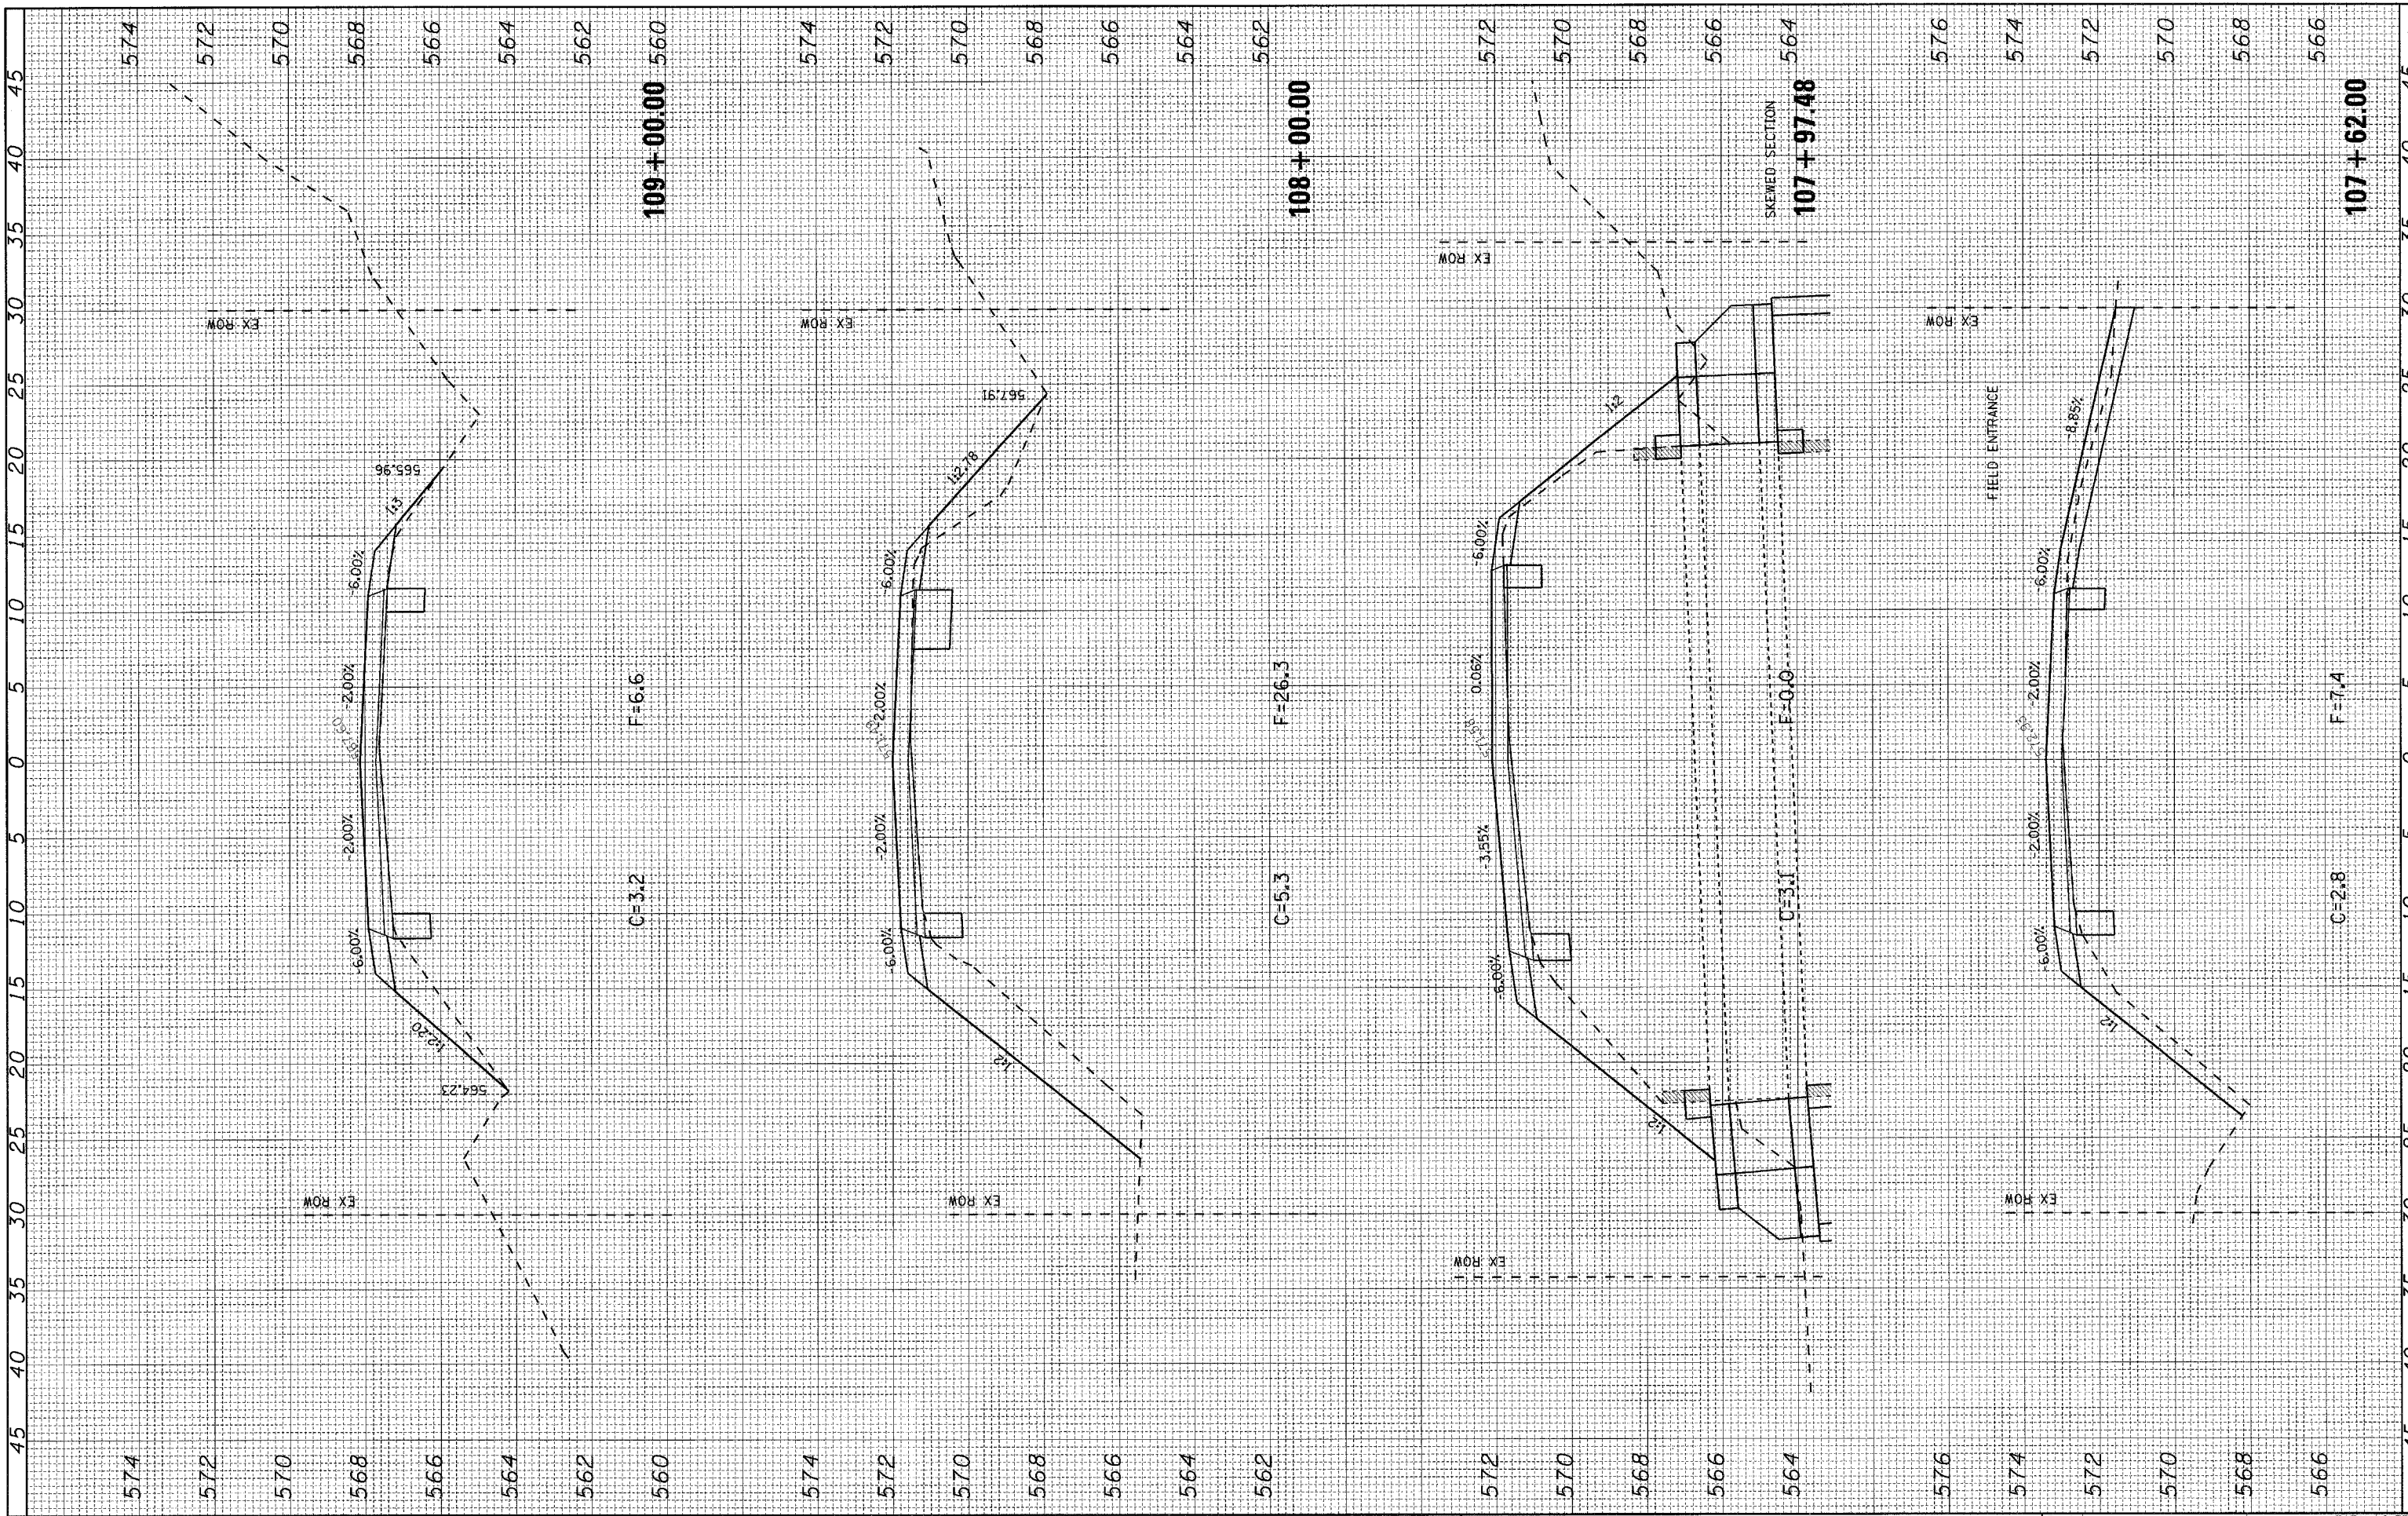

FILE NAME = H:\5592\ks.SorentoRd_3tc1.5592.F.dgn
 USER NAME = _USERDESCR_

PLOT SCALE = 5.0000' / 1"
 PLOT DATE = 3/21/2008

DESIGNED - DLD
 DRAWN - KOJ
 CHECKED -
 DATE - 1-17-08

REVISED -
 REVISED -
 REVISED -
 REVISED -

**STATE OF ILLINOIS
 DEPARTMENT OF TRANSPORTATION**

CROSS SECTIONS - SORENTO ROAD
 SCALE: SHEET NO. OF SHEETS STA. 107+62.00 TO STA. 109+00.00

F.A.S. RTE.	SECTION	COUNTY	TOTAL SHEETS	SHEET NO.
777	05-00080-00-RS	BOND	90	67
FED. ROAD DIST. NO.		ILLINOIS FED. AID PROJECT	CONTRACT NO. 97341	