


FINAL SURVEY	SURVEYED	BY	DATE
NOTE BOOK NO.	PLOTTED		
	TEMPLATE		
	AREAS CHECKED		

ORIGINAL SURVEY	SURVEYED	BY	DATE
NOTE BOOK NO.	PLOTTED		
	TEMPLATE		
	AREAS CHECKED		

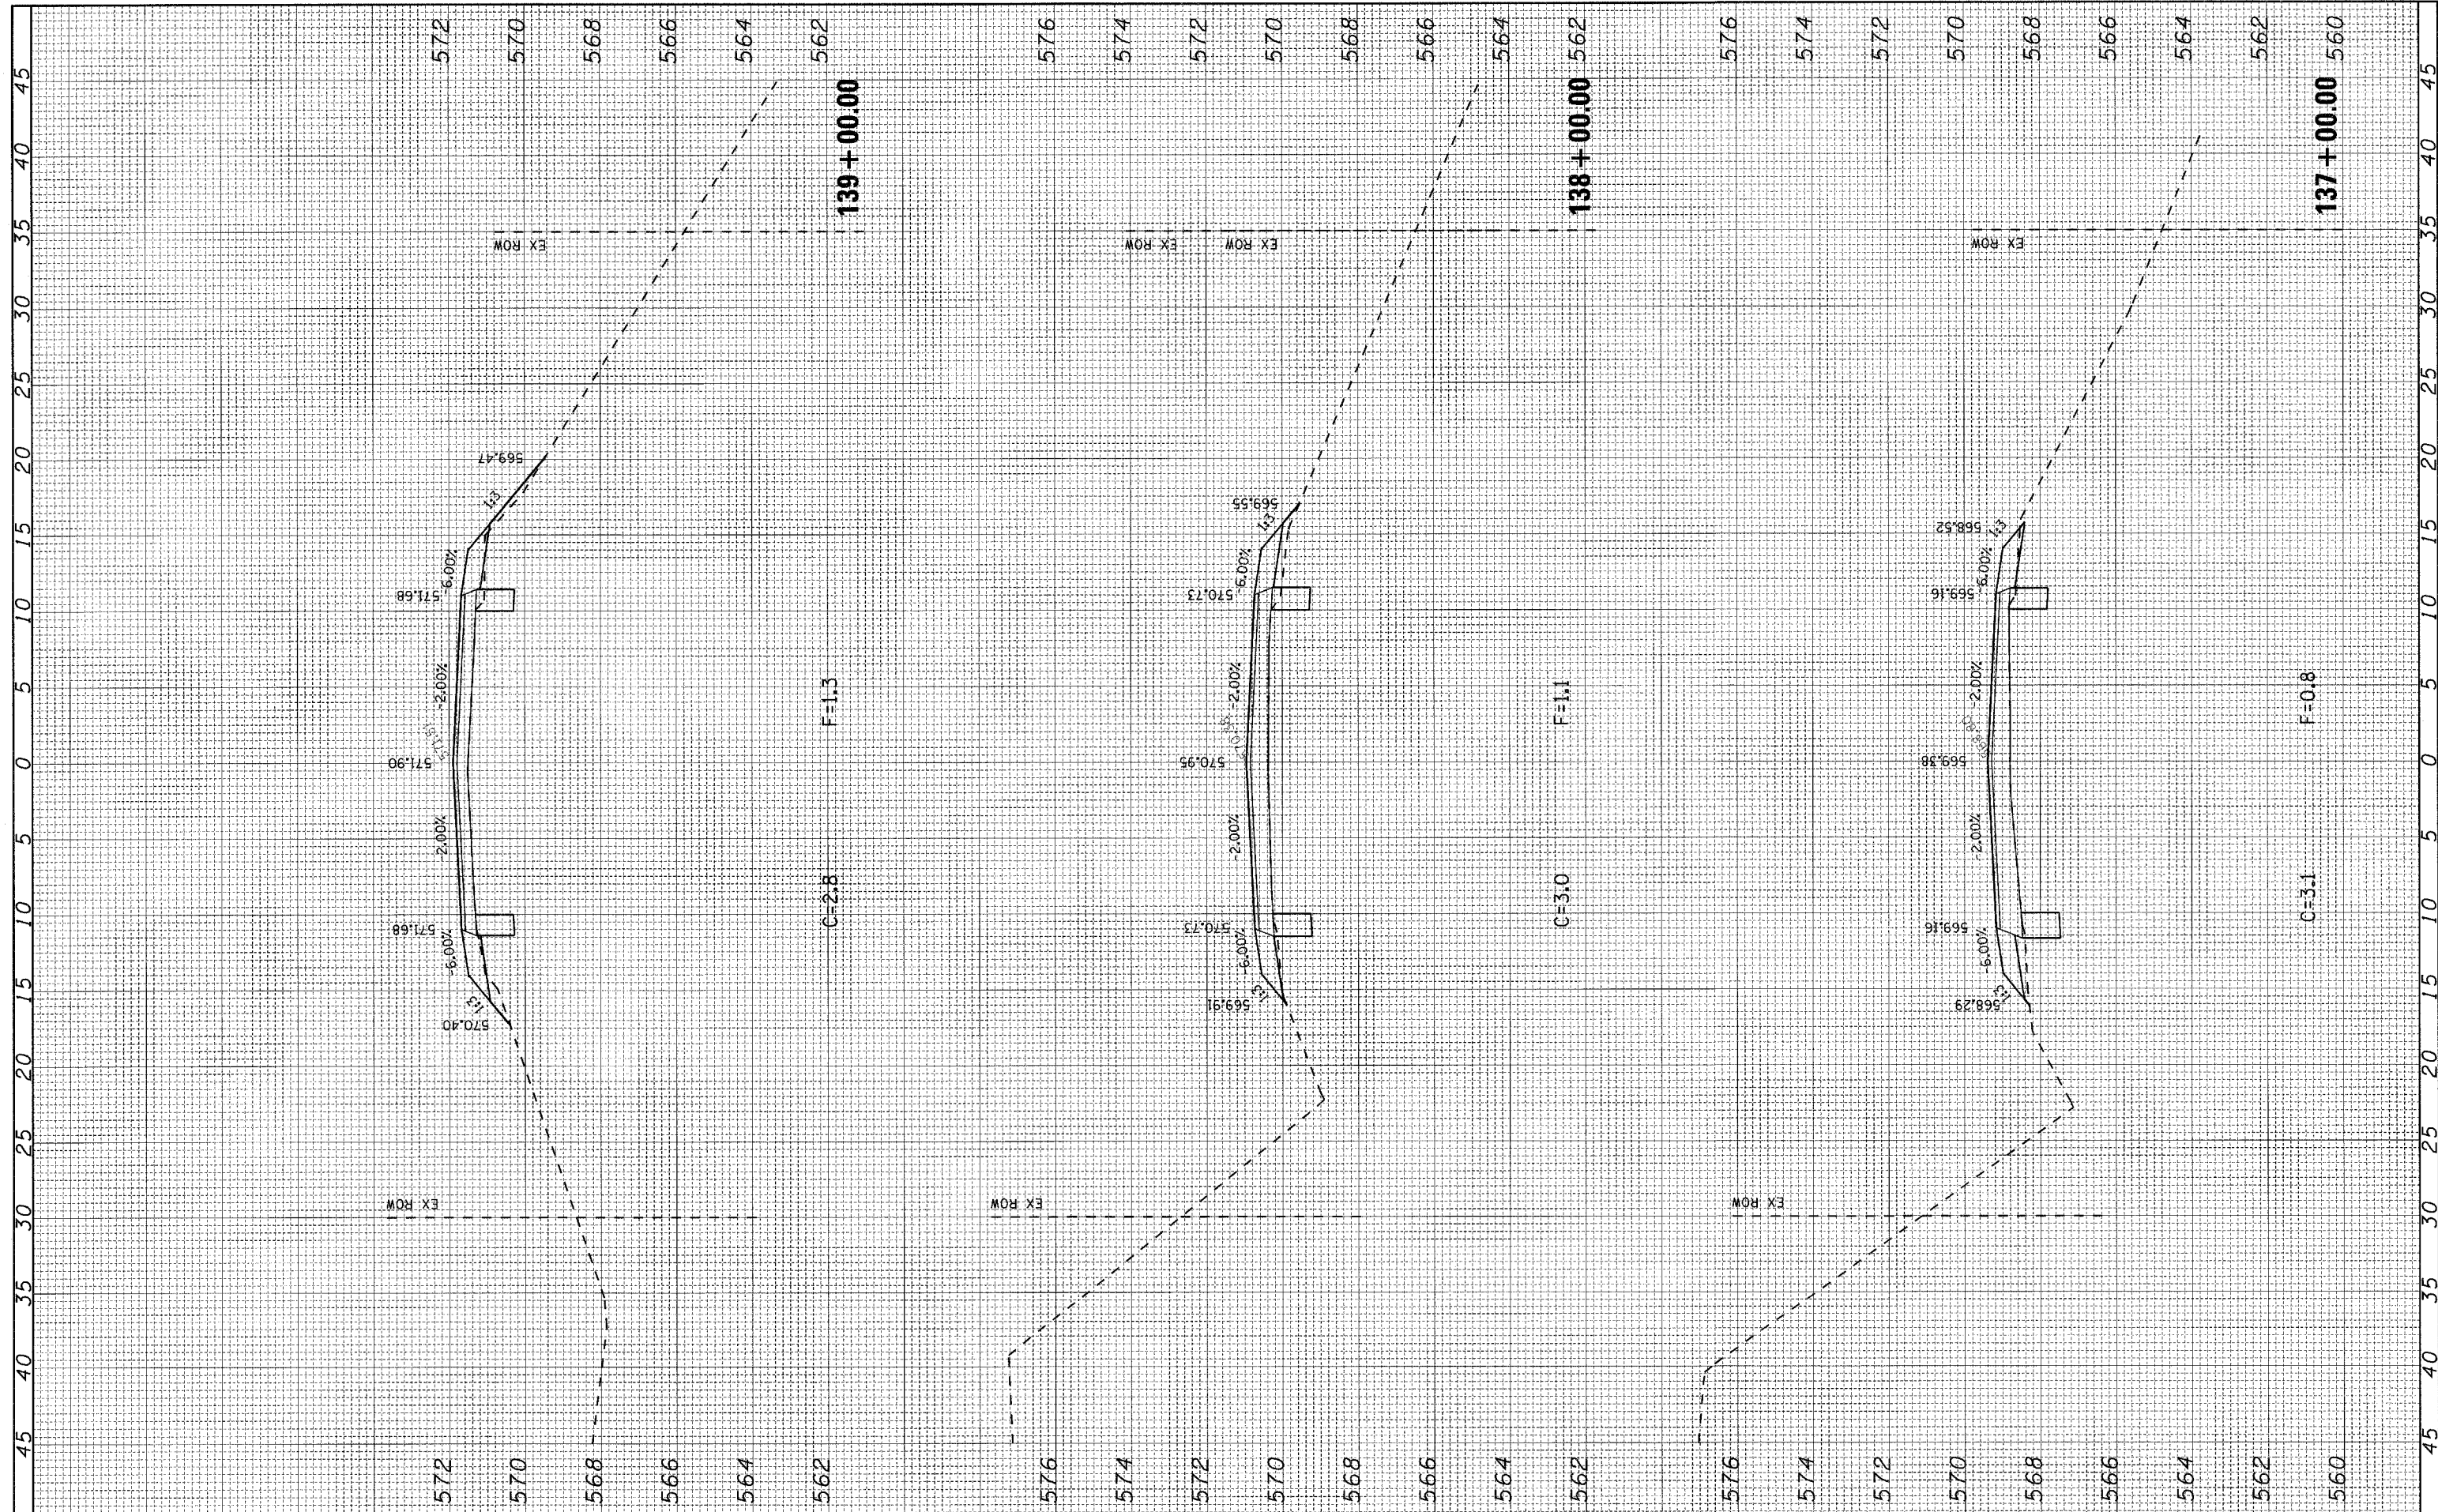

FILE NAME = H:\5592\vs_SorentoRd_3to1_5592_F.dgn
 USER NAME = _USERDESCR_

DESIGNED - DLD
 DRAWN - KOJ
 CHECKED -
 PLOT DATE = 3/21/2008

REVISOR -
 REVISION -
 DATE - 1-17-08

REVISOR -
 REVISION -
 DATE -

**STATE OF ILLINOIS
 DEPARTMENT OF TRANSPORTATION**

CROSS SECTIONS - SORENTO ROAD

SCALE: SHEET NO. OF SHEETS STA. 137+00.00 TO STA. 139+00.00

F.A.S. RTE. 777	SECTION 05-00080-00-RS	COUNTY BOND	TOTAL SHEETS 90	SHEET NO. 77
FED. ROAD DIST. NO.		ILLINOIS FED. AID PROJECT		
CONTRACT NO. 97341				