


FINAL SURVEY PLOTTED DATE BY
 SURVEYED PLOTTED DATE BY
 NOTE BOOK NO. DATE BY
 AREAS CHECKED
 NO.

ORIGINAL SURVEY PLOTTED DATE BY
 SURVEYED PLOTTED DATE BY
 NOTE BOOK NO. DATE BY
 AREAS CHECKED
 NO.

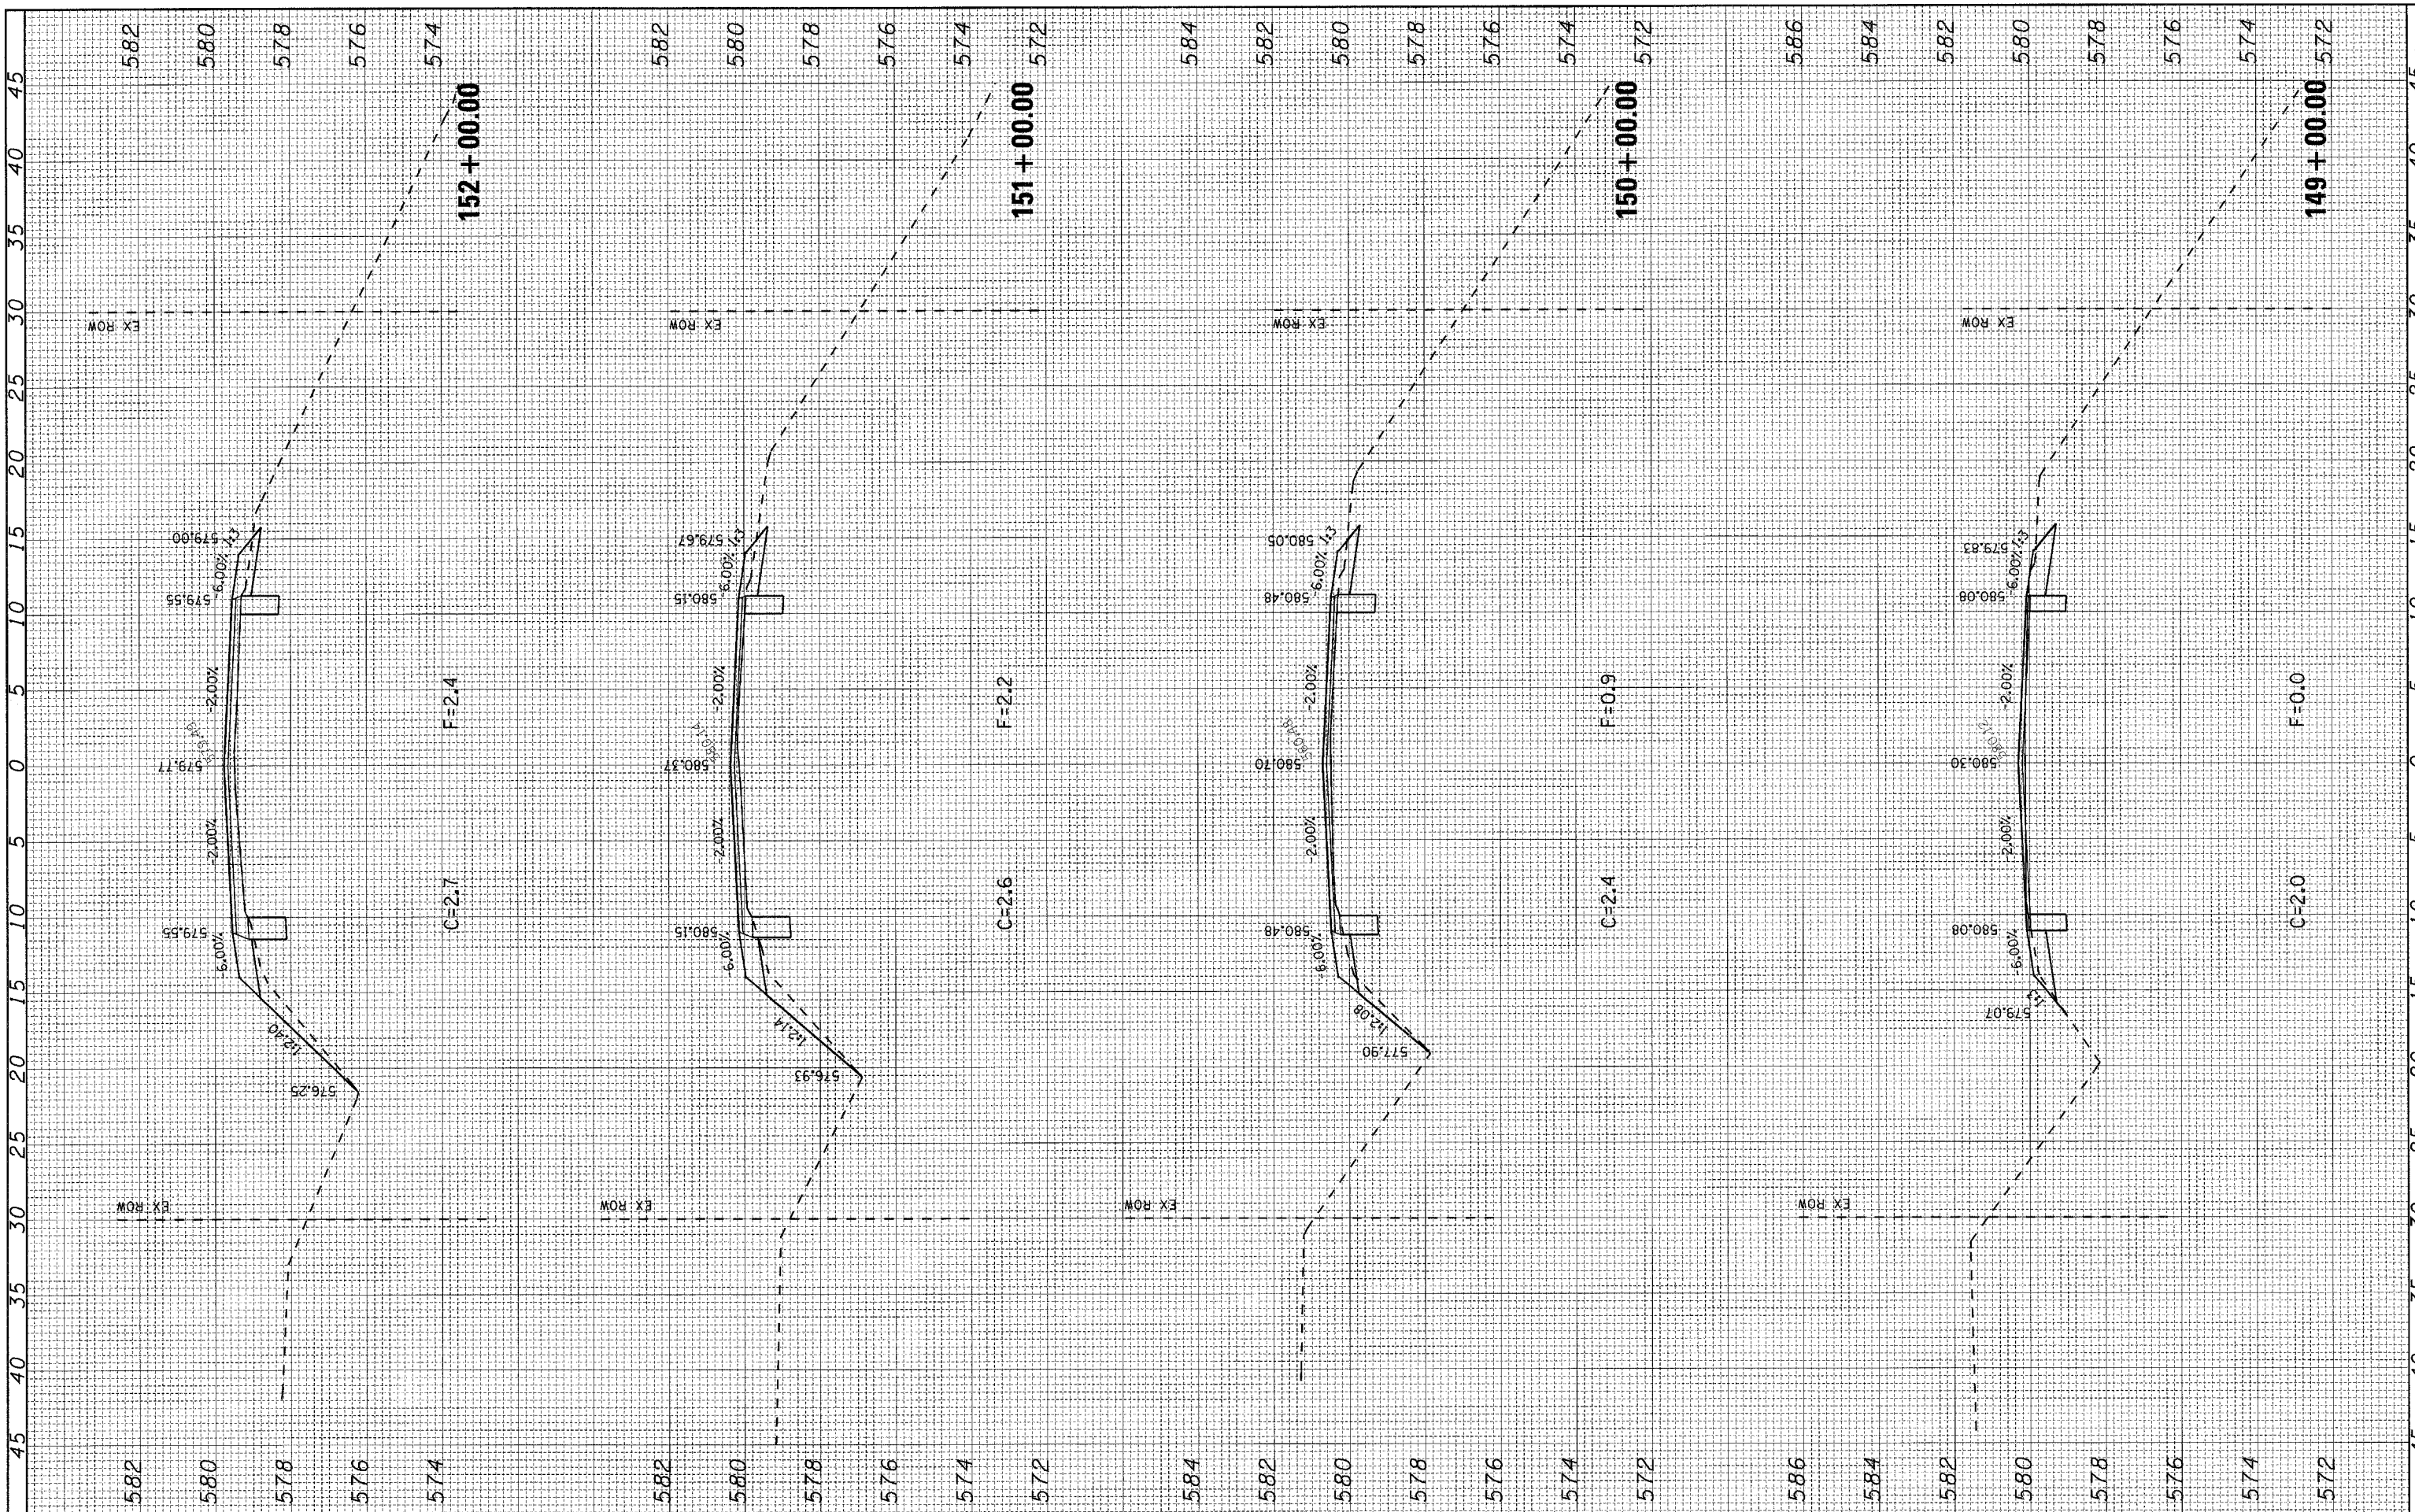

FILE NAME = H:\6592\vs_SorentoRd_3to1_5592_F.dgn

USER NAME = _USERDESCR_

PLOT SCALE = 5.0000" / IN.

PLOT DATE = 3/21/2009

DESIGNED - DLD

DRAWN - KOJ

CHECKED -

DATE - 1-17-08

REVISED -

REVISED -

REVISED -

REVISED -

STATE OF ILLINOIS
DEPARTMENT OF TRANSPORTATION

CROSS SECTIONS - SORENTO ROAD

SCALE: SHEET NO. OF SHEETS STA. 149+00.00 TO STA. 152+00.00

F.A.S. RTE. 777	SECTION 05-00080-00-RS	COUNTY BOND	TOTAL SHEETS 90	SHEET NO. 81
FED. ROAD DIST. NO. ILLINOIS FED. AID PROJECT		CONTRACT NO. 97341		