


FINAL SURVEY	SURVEYED	DATE
NOTE BOOK NO.	PLOTTED	BY
AREAS CHECKED	DATE	

ORIGINAL SURVEY	SURVEYED	DATE
NOTE BOOK NO.	PLOTTED	BY
AREAS CHECKED	DATE	

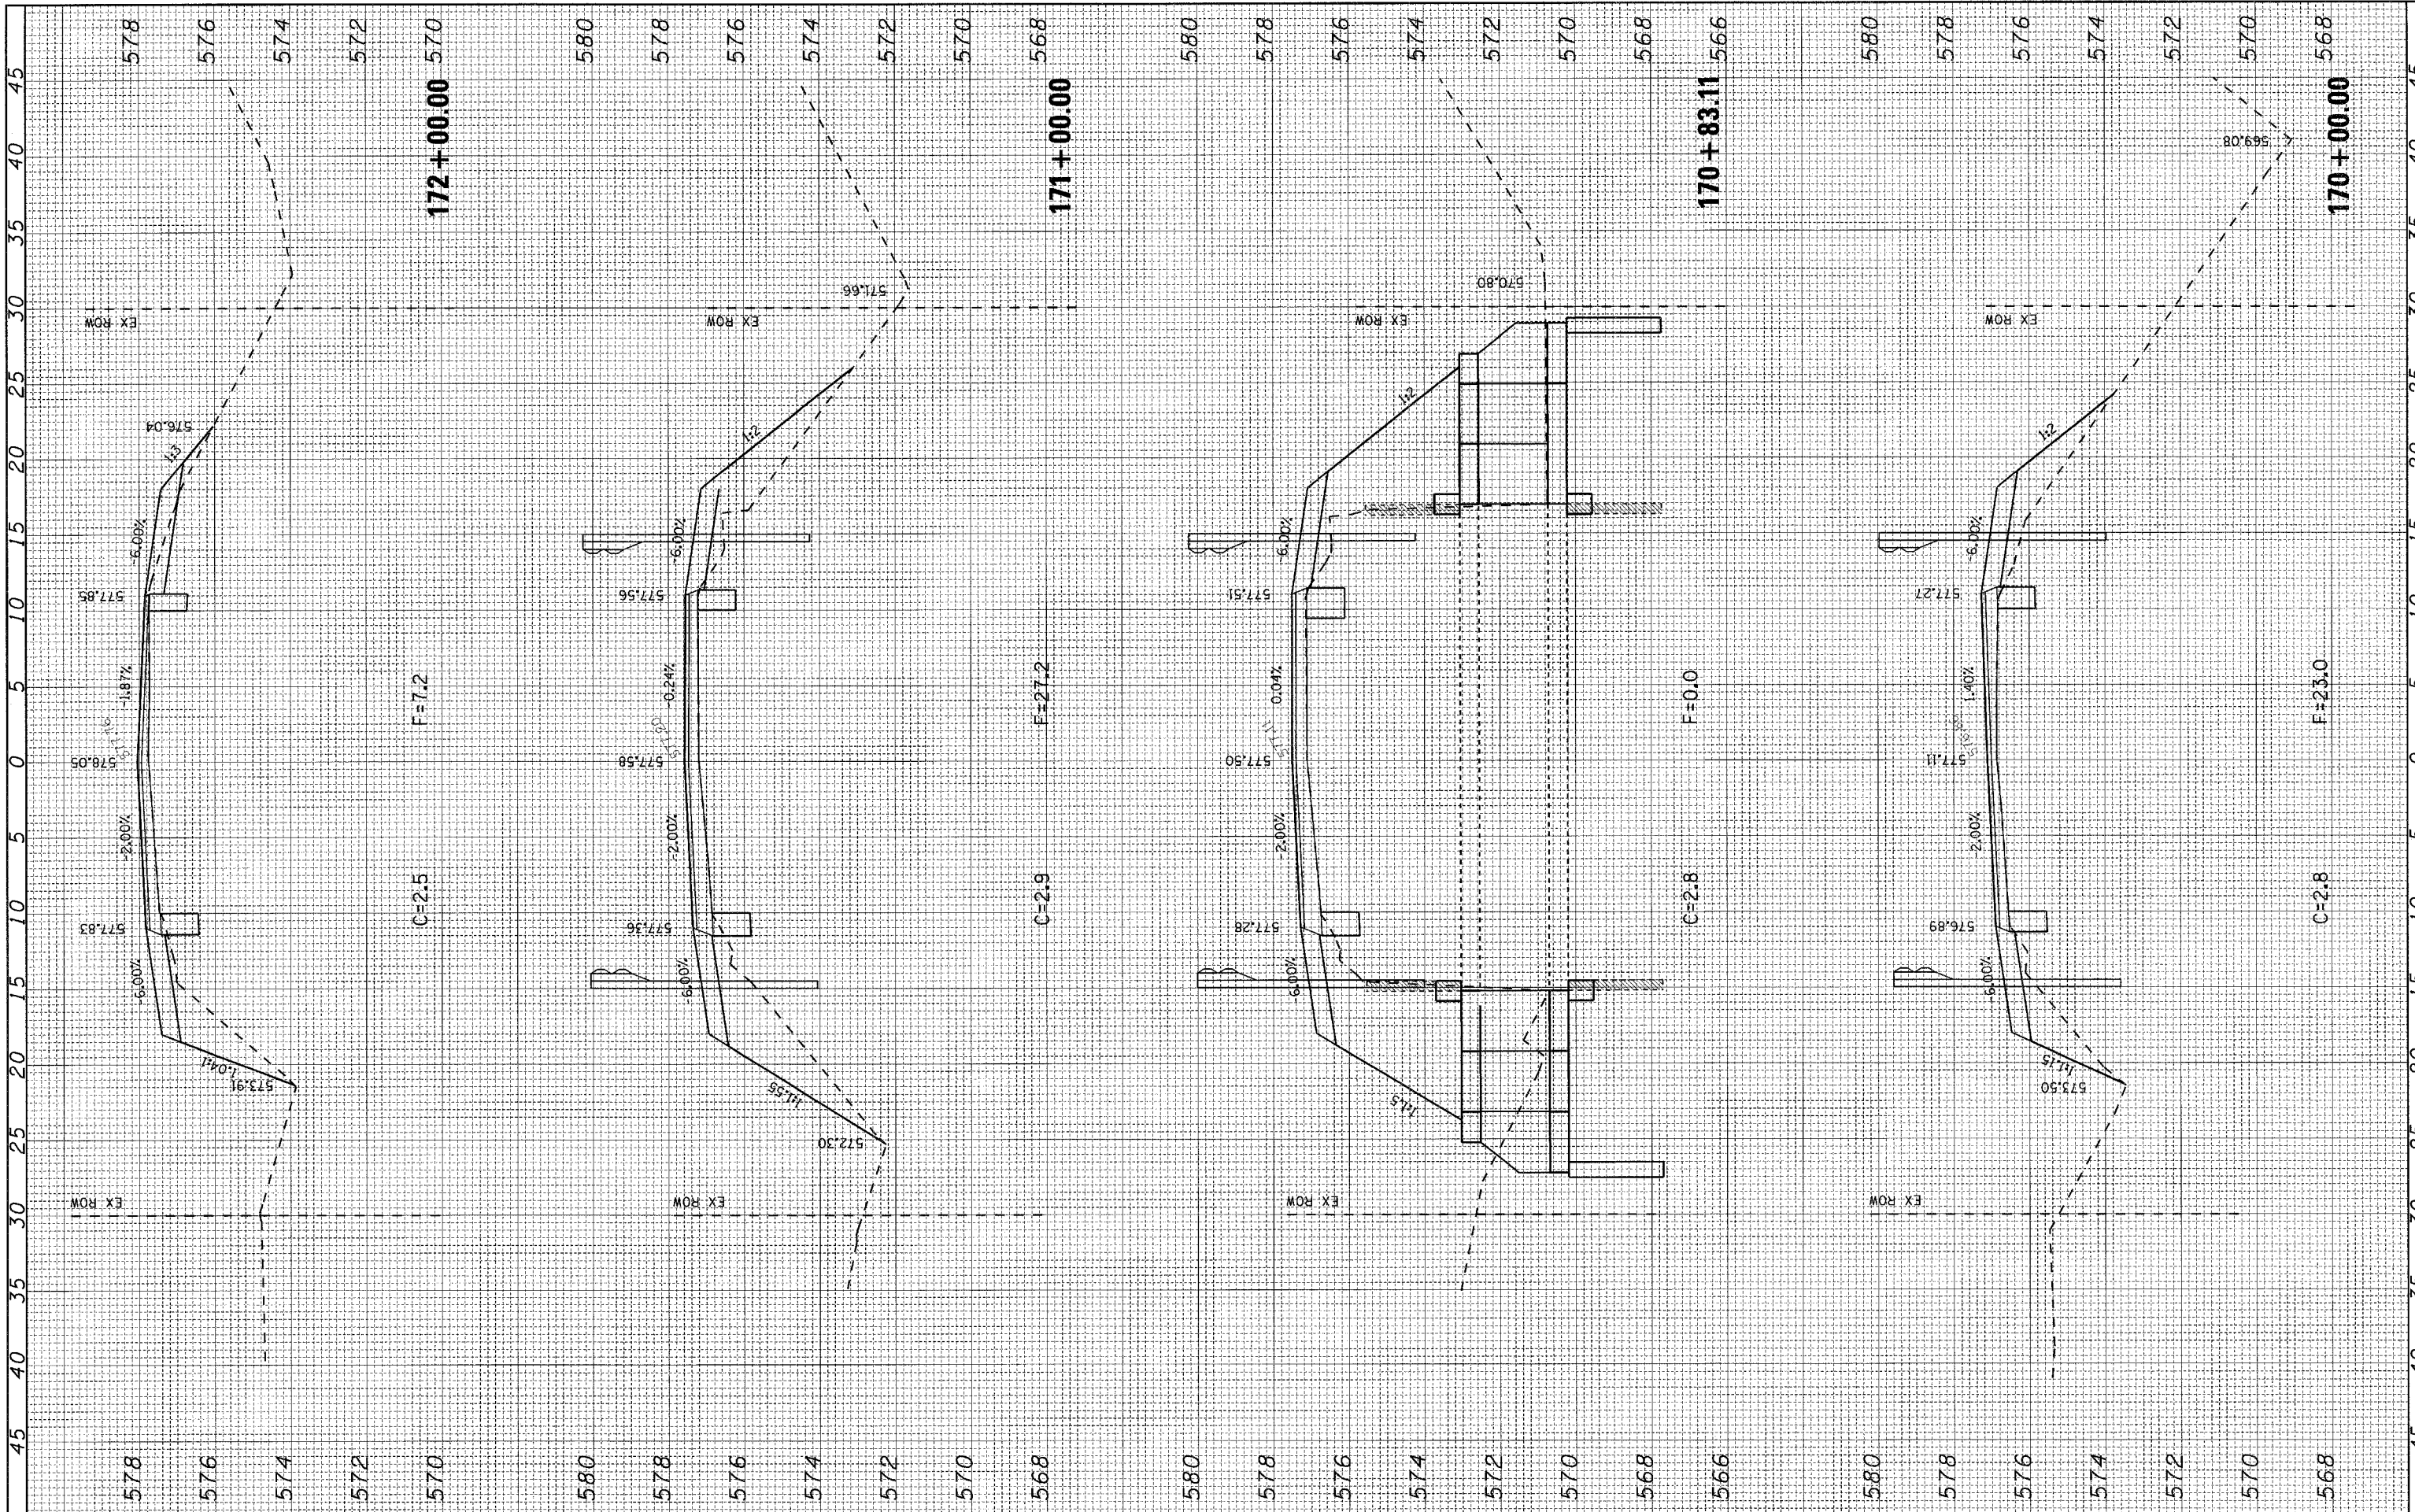

FILE NAME = H:\5592\Xe_SorentoRd_3to1_5592_F.dgn
 USER NAME = _USERDESCR_

PLOT SCALE = 5.0000' / IN.
 PLOT DATE = 3/21/2008

DESIGNED - DLD	REVISED -
DRAWN - KOJ	REVISED -
CHECKED -	REVISED -
DATE - 1-17-08	REVISED -

**STATE OF ILLINOIS
 DEPARTMENT OF TRANSPORTATION**

CROSS SECTIONS - SORENTO ROAD

SCALE: SHEET NO. OF SHEETS STA. 170+00.00 TO STA. 172+00.00

F.A.S. RTE. 777	SECTION 05-00080-00-R5	COUNTY BOND	TOTAL SHEETS 90	SHEET NO. 88
FED. ROAD DIST. NO. ILLINOIS FED. AID PROJECT		CONTRACT NO. 97341		