

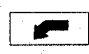

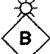
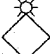
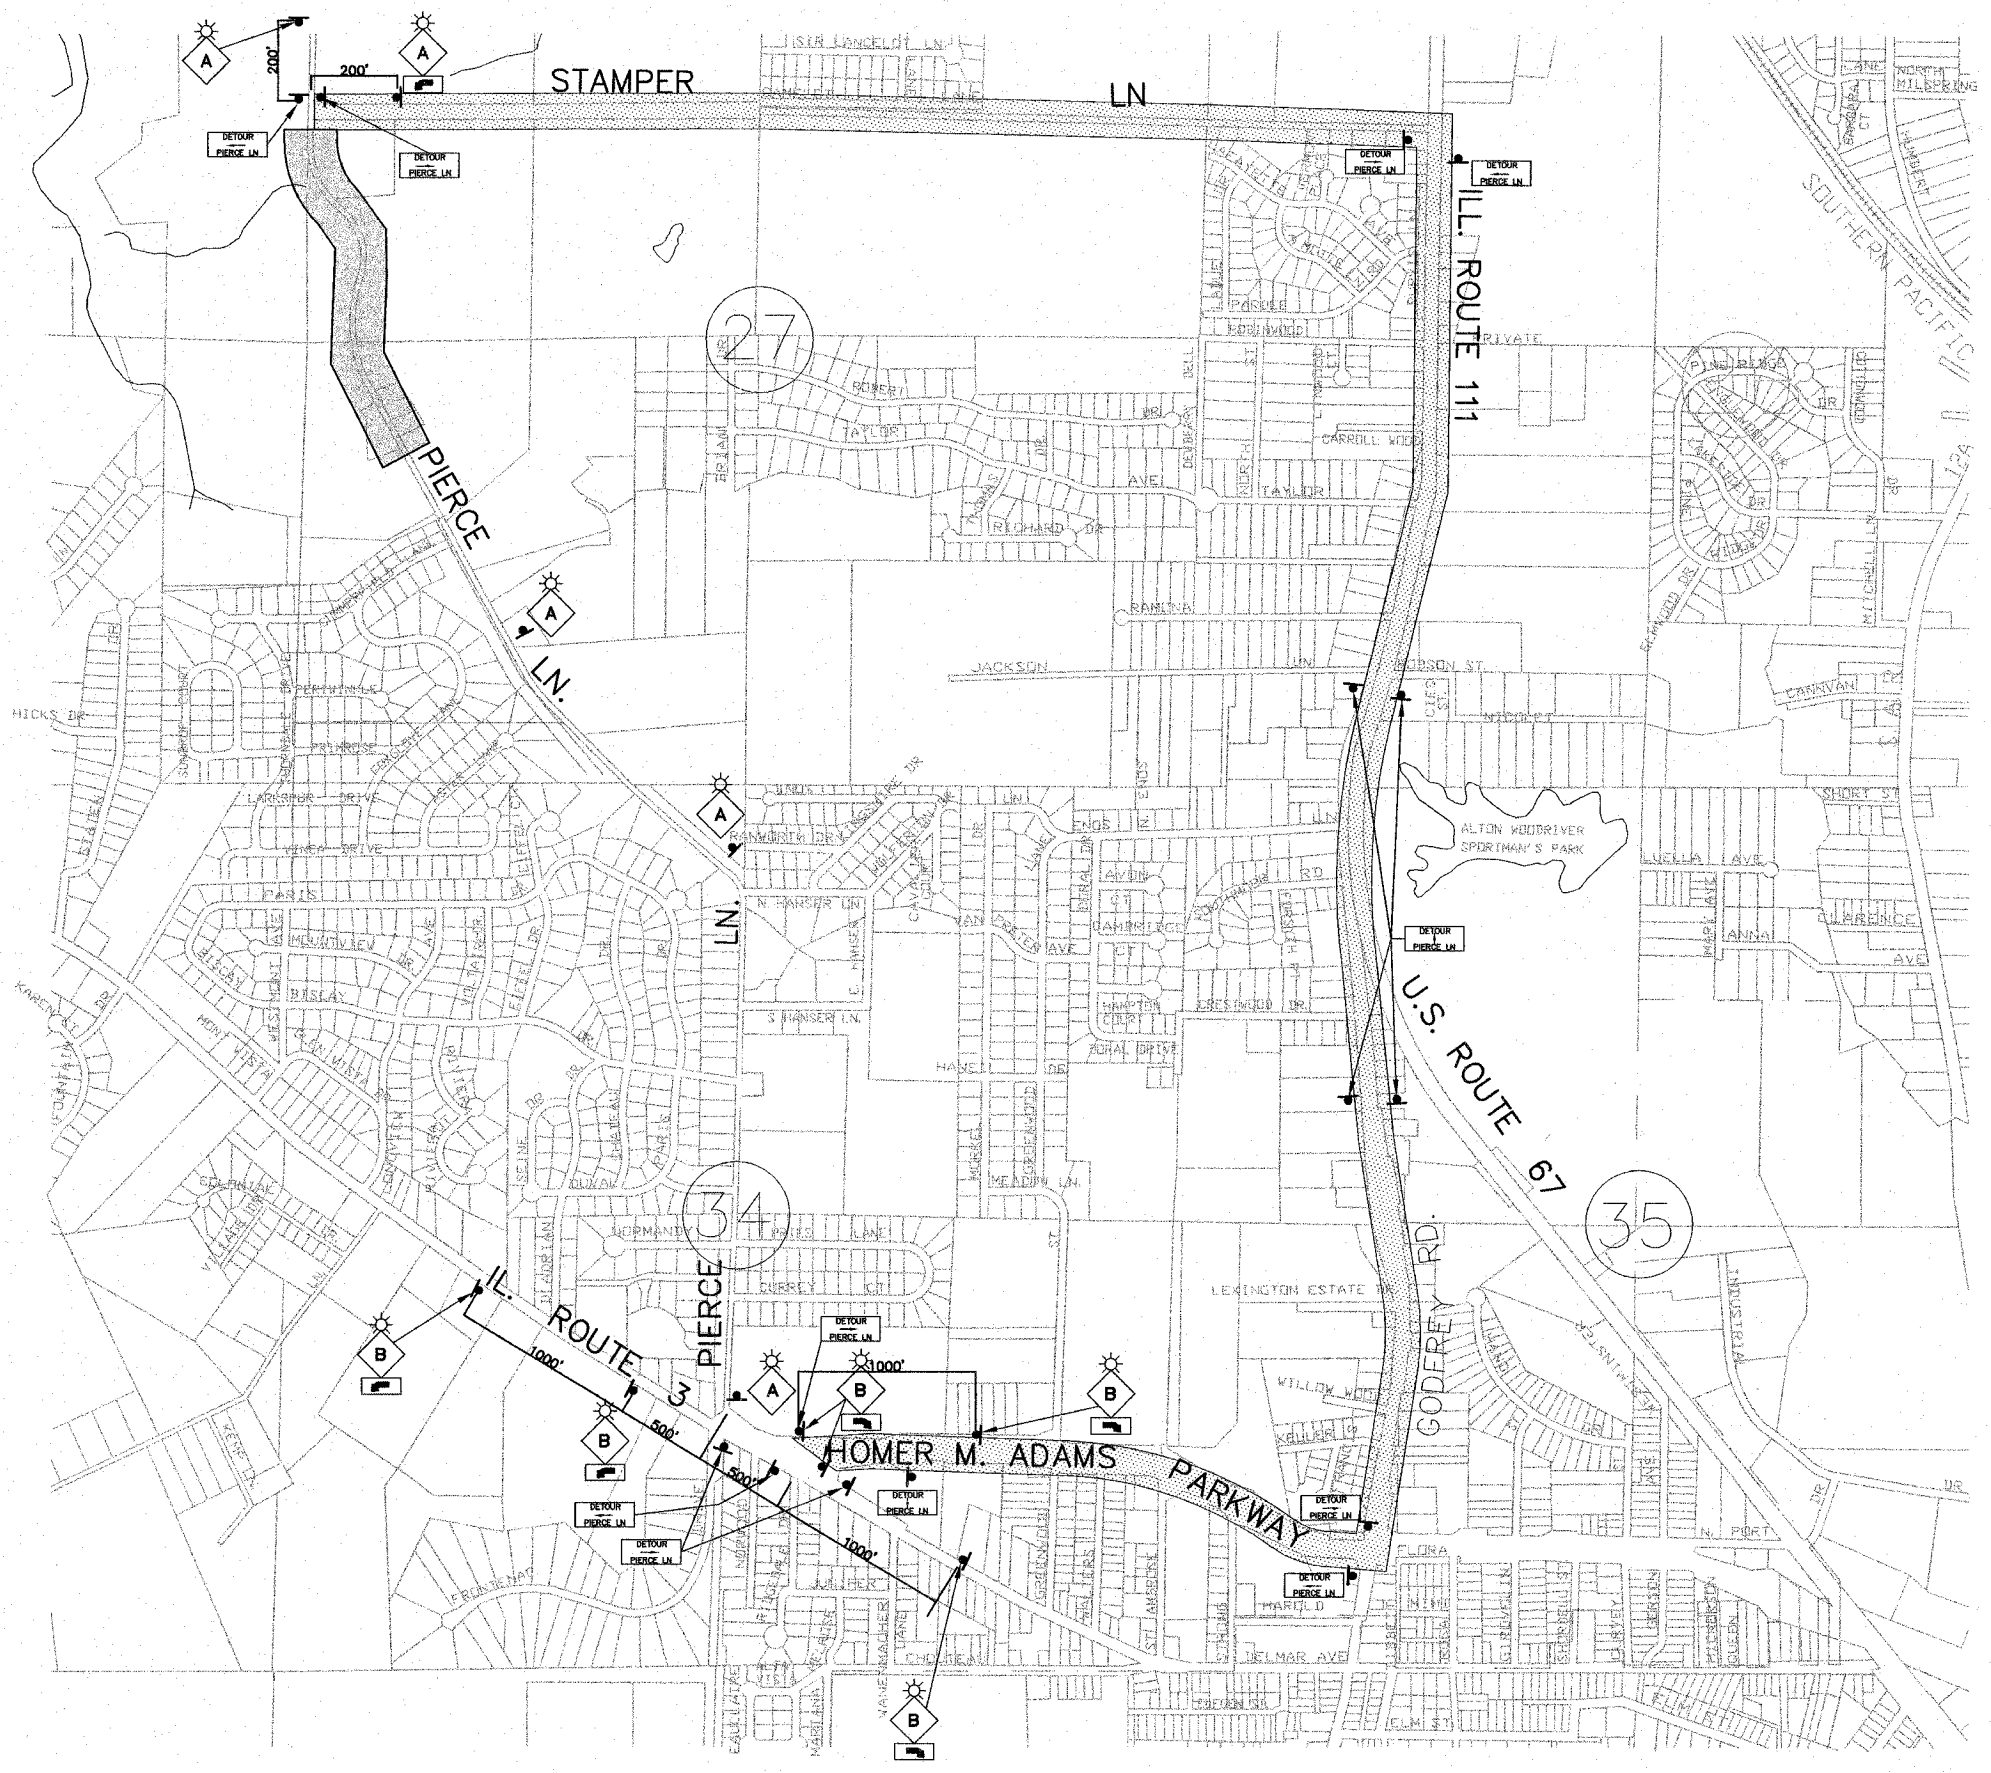


GENERAL NOTES

- ALL CONSTRUCTION SIGNS SHALL MEET THE REQUIREMENTS OF THE LATEST EDITION OF THE "MANUAL ON UNIFORM TRAFFIC CONTROL DEVICES FOR STREETS AND HIGHWAYS"

- LEGEND**
-  DETOUR ROUTE
 -  WORK AREA
 -  BLACK ARROW ON ORANGE BACKGROUND
 -  ROAD CLOSED AHEAD (W20-3(O)-48)
 -  ROAD CONSTRUCTION AHEAD (W20-1(O)-48)
 -  48" X 48" SIGN (FLUORESCENT) (WITH TYPE A MONODIRECTIONAL FLASHING AMBER LIGHT)



NO.	REVISIONS

SMS Sheppard, Morgan & Schwaab, Inc.
 CONSULTING ENGINEERS AND LAND SURVEYORS
ENGINEERS

210 Market Street, P.O. Box E, Alton, IL 62002, 618462-9750, E-mail: mail@smsengineers.com
 9 Central Industrial Drive, Cahoon City, IL 62629, 618377-9700, E-mail: mail@smsengineers.com

PIERCE LANE IMP. (PHASE 3 AND 4)-GODFREY, ILLINOIS
FAU ROUTE 8985
05-00001-03-PV (PHASE 3) / 06-00001-04-BR (PHASE 4)
TRAFFIC DETOUR PLAN - STAGE 2, 3 AND 4

DWG. NO.	PRC PH3 DETOUR.DWG
REF. BK.	PG.
JOB NO.	436613
DSN. BY:	SJM/TDT
DWN. BY:	BGS
CHK. BY:	SJM
DATE:	FEBRUARY, 2008
SCALE:	1"=500'
SHEET	21 OF 61