




**SEGMENTAL CONCRETE BLOCK WALL**  
**STA 68+14.25 RT. TO STA 69+56.00 RT.**  
 SCALE 1"=5'

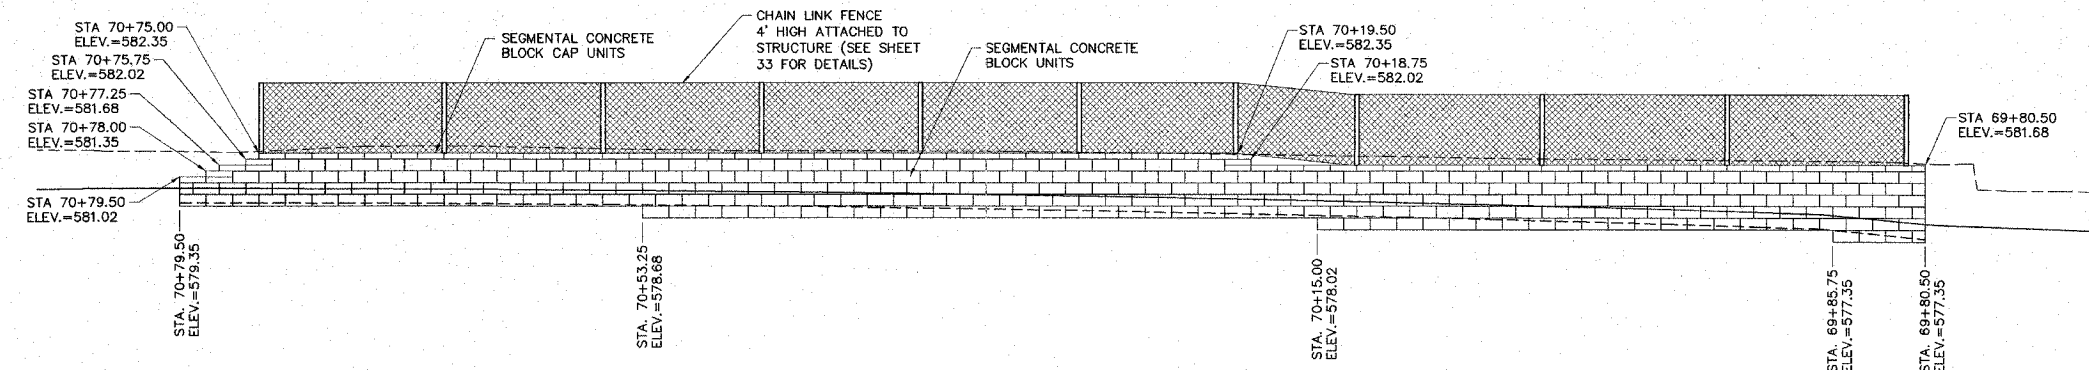

**SEGMENTAL CONCRETE BLOCK WALL**  
**STA 69+80.50 RT. TO STA 70+79.50 RT.**  
 SCALE 1"=5'

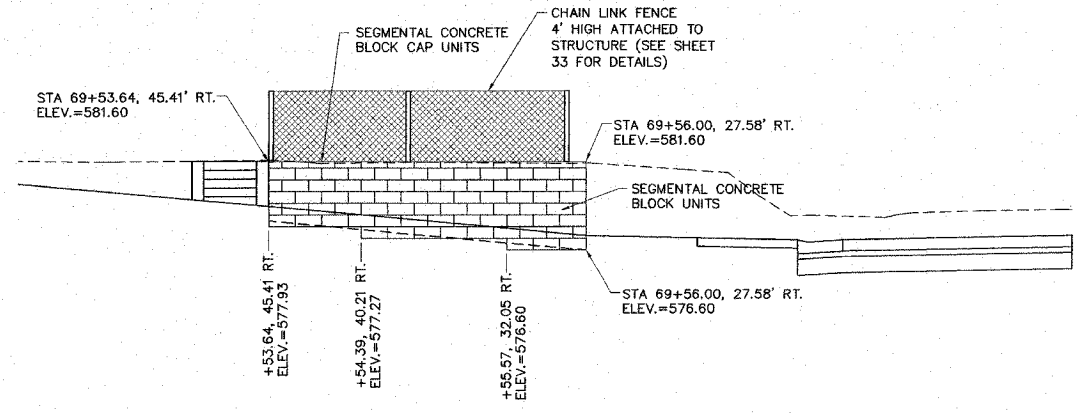

**SEGMENTAL CONCRETE BLOCK WALL**  
**STA 69+53.64 RT. TO STA 69+56.00 RT.**  
 SCALE 1"=5'

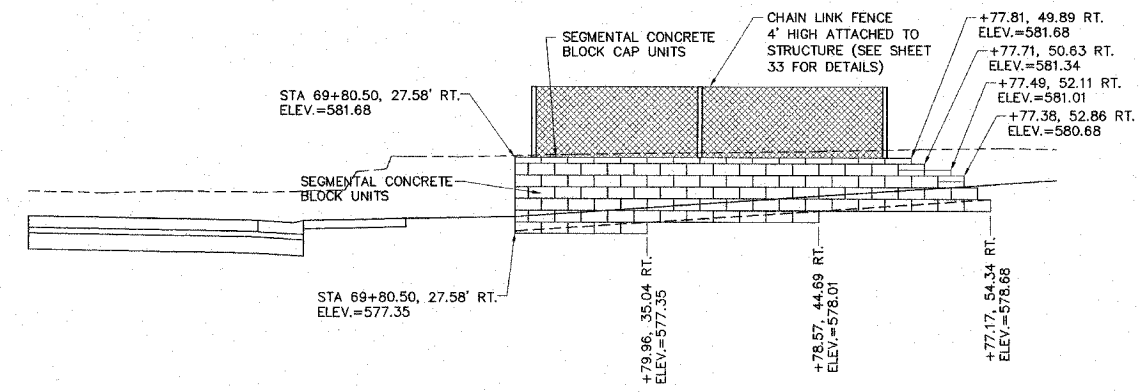

**SEGMENTAL CONCRETE BLOCK WALL**  
**STA 69+80.50 RT. TO STA 69+77.17 RT.**  
 SCALE 1"=5'

REVISIONS

**SMS ENGINEERS**  
 SHEPPARD, MORGAN & SCHWAAB, INC.  
 CONSULTING ENGINEERS AND LAND SURVEYORS  
 215 Market Street, P.O. Box E, Alton, IL 62002 618/462-8795 E-mail: mail@smsengineers.com  
 10 Central Industrial Drive, Granite City, IL 62040 618/877-8709 E-mail: mail@smsengineers.com  
 DESIGN FIRM # 184-000992

**PIERCE LANE IMP. (PHASE 3 AND 4)-GODFREY, ILLINOIS**  
**FAU ROUTE 8985**  
**05-00001-03-PV (PHASE 3) / 06-00001-04-BR (PHASE 4)**  
**SEGMENTAL CONCRETE BLOCK WALL DETAILS**

DWG. NO.	PPC PH3 PP STORM.DWG
REF. BK.	PG.
JOB NO.	436613
DSN. BY:	SJW/DDT
DWN. BY:	BCS
CHK. BY:	SJW
DATE:	FEBRUARY, 2008
SCALE:	AS SHOWN
SHEET	31 OF 61