

STAGE I SUMMARY

A. CONSTRUCT ALL IMPROVEMENTS FROM STA. 92+00 TO STA. 109+04.39.
ALL EXISTING TRAFFIC PATTERNS TO REMAIN ON EXISTING COUNTY ROAD.


FAH ROUTE	IDOT SECTION	COUNTY
9380	02-0016-01-PV	ST. CLAIR
FEDERAL AID PROJECT	ILLINOIS	
IDOT JOB NO.	C-98-318-08	
IDOT CONTRACT NO.	97345	

THOUVENOT, WADE & MOERCHEN, INC.
ENGINEERS • SURVEYORS • PLANNERS



- CORPORATE OFFICE**
4940 OLD COLLINSVILLE RD.
SWANSEA, ILLINOIS 62226
TEL (618) 624-4488
FAX (618) 624-6688
corp@twm-inc.com
- EDWARDSVILLE OFFICE**
1015B CENTURY DRIVE
EDWARDSVILLE, ILLINOIS 62025
TEL (618) 656-4040
FAX (618) 656-4343
edwardsville@twm-inc.com
- ST. LOUIS OFFICE**
1001 CRAIG ROAD, SUITE 260
ST. LOUIS, MISSOURI 63146
TEL (314) 236-5052
FAX (314) 872-2194
stlouis@twm-inc.com
- WATERLOO OFFICE**
113 SOUTH MAIN STREET
WATERLOO, ILLINOIS 62298
TEL (618) 939-5050
FAX (618) 939-3938
waterloo@twm-inc.com

APPLICABLE IDOT STANDARDS (STAGE I)		
701001	701306	BLR 17-3
701006	701311	BLR 18-4
701011		BLR 21-7
701201	701901	BLR 22-5
701301		

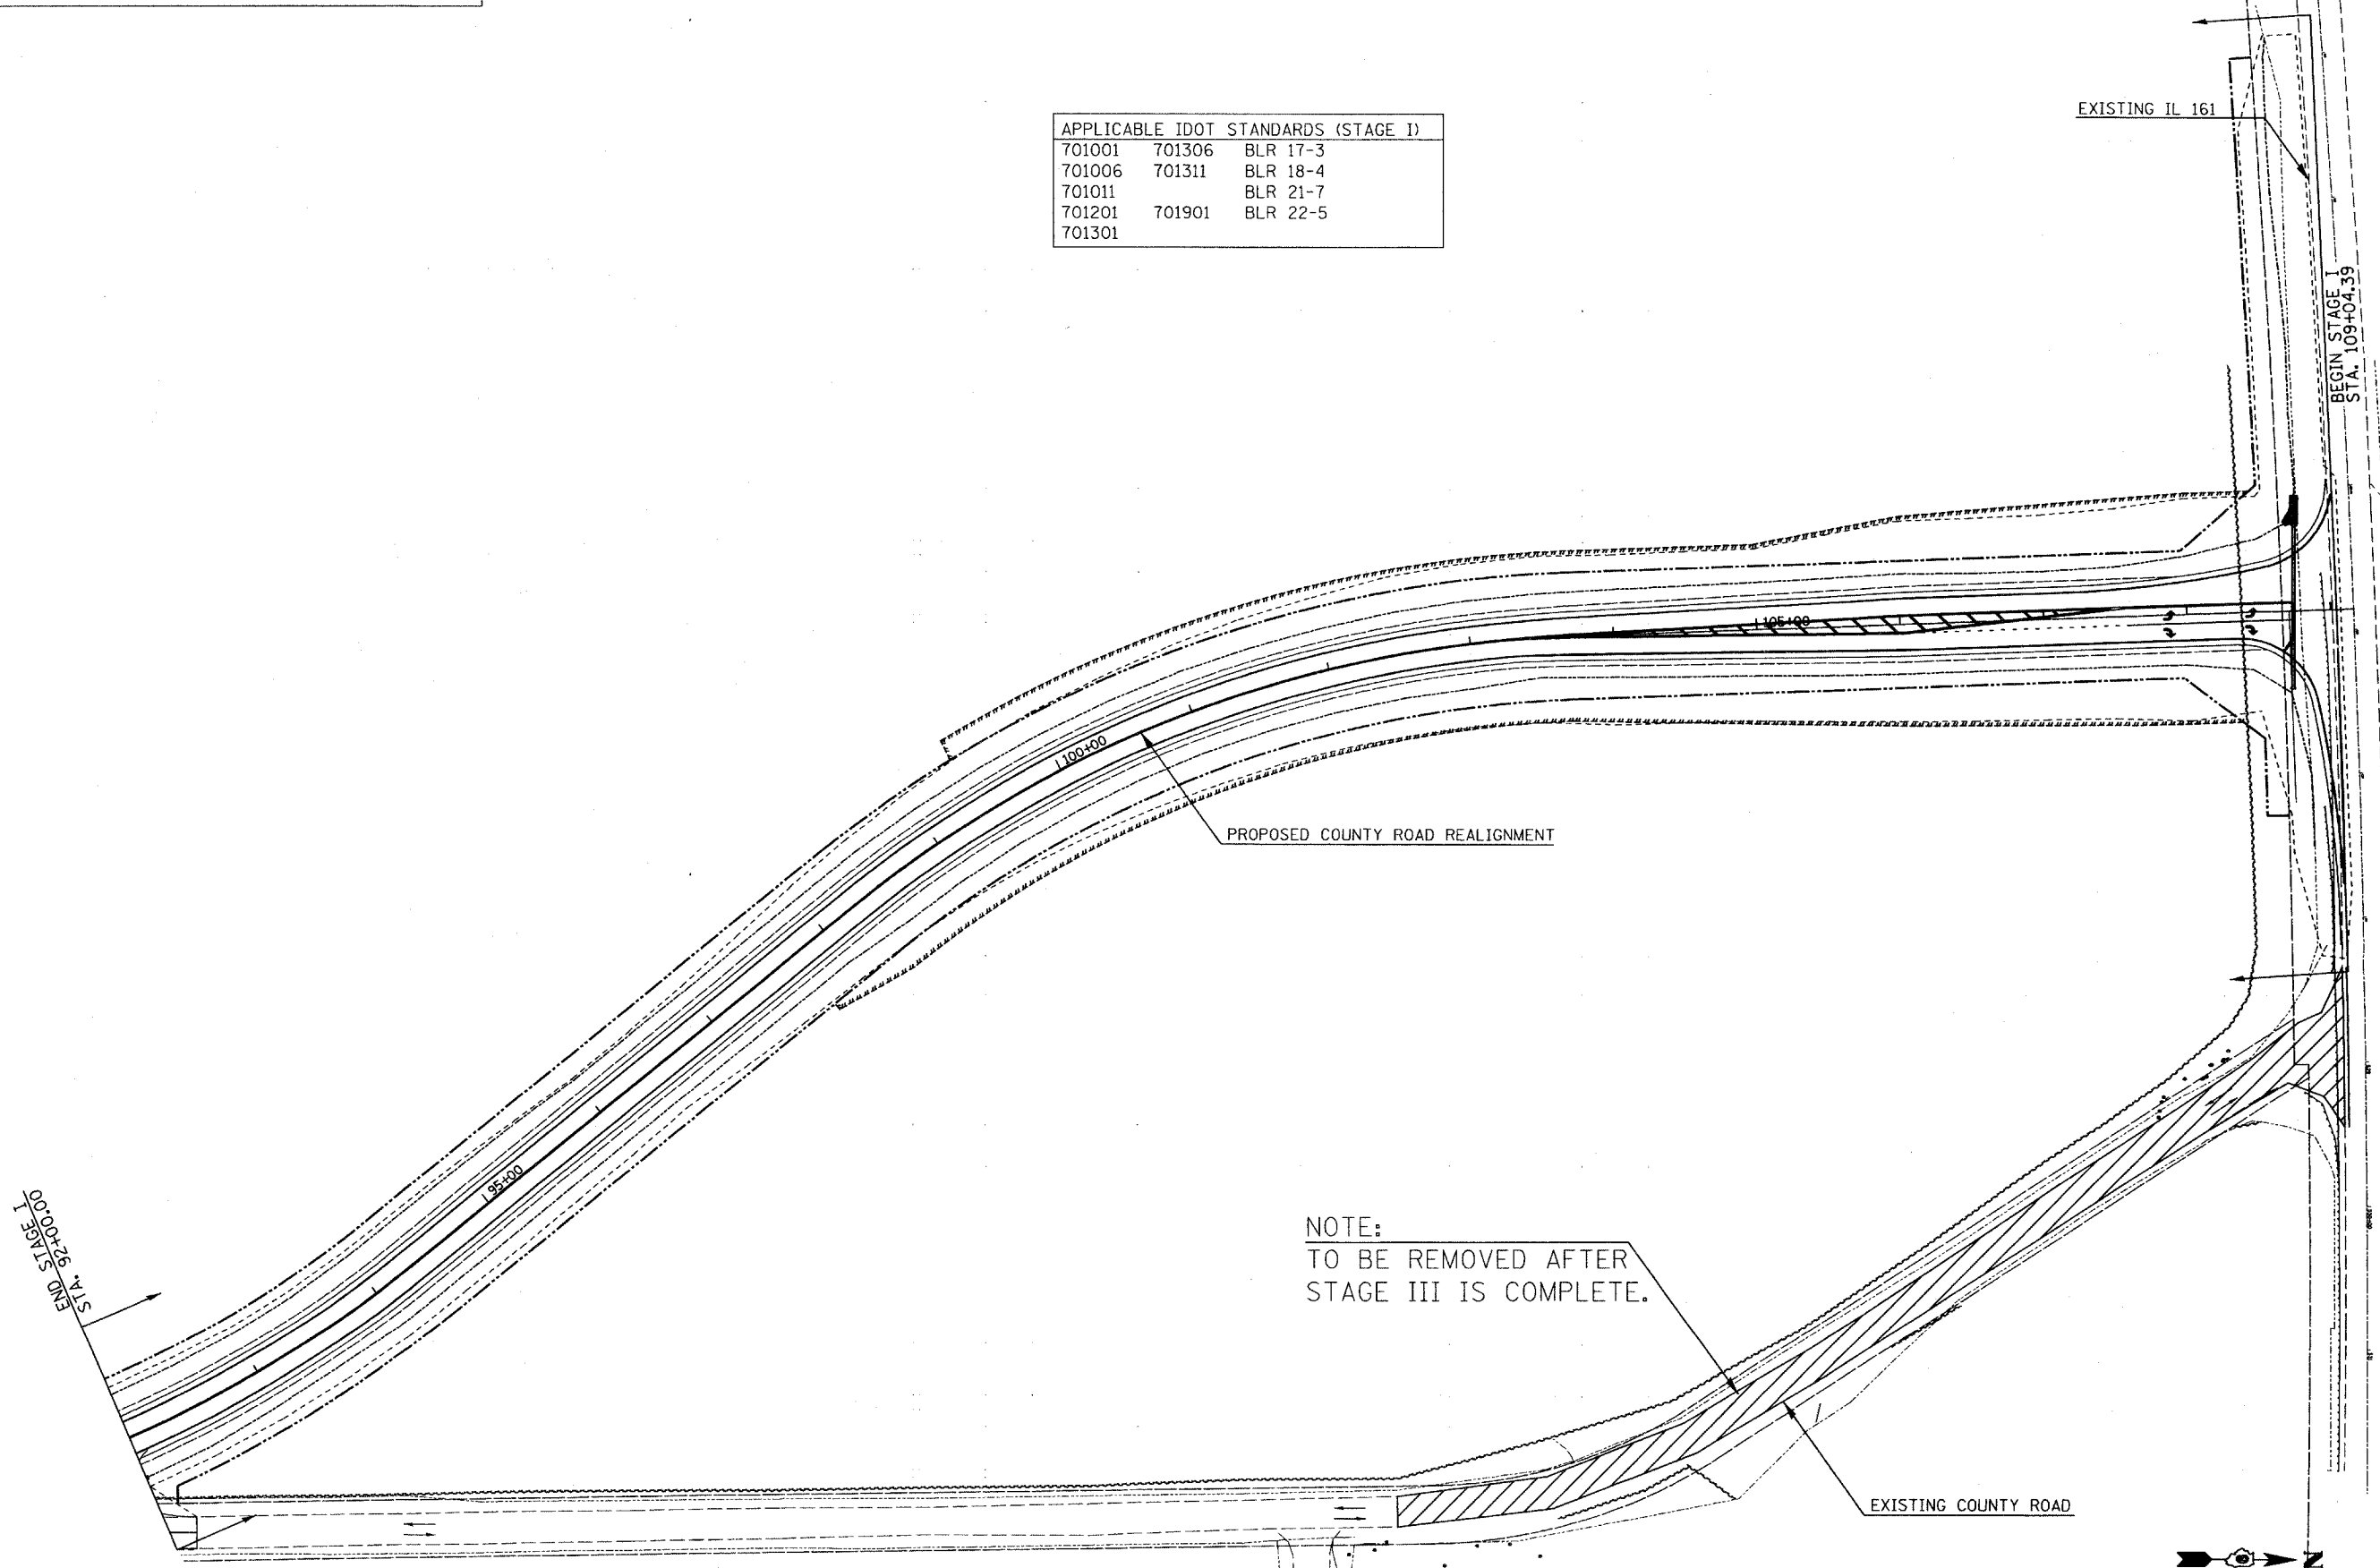


PROPOSED COUNTY ROAD REALIGNMENT

EXISTING COUNTY ROAD

NOTE:
TO BE REMOVED AFTER
STAGE III IS COMPLETE.

STAGE I CONSTRUCTION
STA: 92+00.00 TO STA. 109+04.39

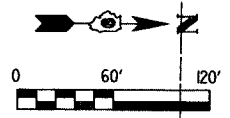

PROFESSIONAL REGISTRATIONS	LICENSE NO.
ILLINOIS PROFESSIONAL DESIGN FIRM	184-001220
PROFESSIONAL ENGINEERING CORP.	62-03370
PROFESSIONAL STRUCTURAL ENGR. CORP.	81-005202
ILLINOIS PROF. LAND SURVEYING CORP.	048-000029
MISSOURI PROFESSIONAL ENGR. CORP.	NC 001528
MISSOURI LAND SURVEYING CORP.	NC 000346

SEAL

Signature: _____
Signature Date: _____
Expiration Date: _____

STATEMENT OF RESPONSIBILITY

I hereby confirm that the document herein to be authenticated by my seal is restricted to this sheet, and I hereby disclaim any responsibility for all other drawings, specifications, estimates, reports or other documents or instruments relating to or intended to be utilized for any other part of the architectural, engineering or survey project.

TITLE
STAGE CONSTRUCTION AND TRAFFIC CONTROL PLAN

PROJECT
COUNTY ROAD RECONSTRUCTION - PHASE II
CITY OF MASCOUTAH
ST. CLAIR COUNTY, ILLINOIS

REV.	DATE	DESCRIPTION
△		
△		
△		

DRAWN BY: B.J.C.	SHEET 28 OF 113 SHEETS
DESIGNED BY: B.J.C.	
CHECKED BY: S.K.	PROJECT DESCRIPTION COUNTY ROAD RECONSTRUCTION
APPROVED BY: _____	PROJECT NUMBER: 20-C10154
<input type="checkbox"/> ISSUED FOR REVIEW	<input type="checkbox"/> ISSUED FOR BIDDING
<input type="checkbox"/> ISSUED FOR CONSTR.	<input type="checkbox"/> RECORD DRAWING