

FAH ROUTE	IDOT SECTION	COUNTY
9380	02-00016-01-PV	ST. CLAIR
FEDERAL AID PROJECT	ILLINOIS	
IDOT JOB NO.	C-98-318-08	
IDOT CONTRACT NO.	97345	

**THOUVENOT, WADE & MOERCHEN, INC.**  
ENGINEERS • SURVEYORS • PLANNERS



- CORPORATE OFFICE**  
4940 OLD COLLINSVILLE RD.  
SWANSEA, ILLINOIS 62226  
TEL (618) 624-4488  
FAX (618) 624-6688  
corp@twm-inc.com
- EDWARDSVILLE OFFICE**  
10158 CENTURY DRIVE  
EDWARDSVILLE, ILLINOIS 62025  
TEL (618) 656-4040  
FAX (618) 656-4343  
edwardsville@twm-inc.com
- ST. LOUIS OFFICE**  
1001 CRAIG ROAD, SUITE 260  
ST. LOUIS, MISSOURI 63146  
TEL (314) 236-5052  
FAX (314) 872-2194  
stlouis@twm-inc.com
- WATERLOO OFFICE**  
113 SOUTH MAIN STREET  
WATERLOO, ILLINOIS 62298  
TEL (618) 939-5050  
FAX (618) 939-3938  
waterloo@twm-inc.com

PROFESSIONAL REGISTRATIONS	LICENSE NO.
ILLINOIS PROFESSIONAL DESIGN FIRM	184-001220
PROFESSIONAL ENGINEERING CORP.	62-033370
PROFESSIONAL STRUCTURAL ENGR. CORP.	81-005202
ILLINOIS PROF. LAND SURVEYING CORP.	048-000029
MISSOURI PROFESSIONAL ENGR. CORP.	NC 001528
MISSOURI LAND SURVEYING CORP.	NC 000346


SEAL

Signature: \_\_\_\_\_  
Signature Date: \_\_\_\_\_  
Expiration Date: \_\_\_\_\_


**STATEMENT OF RESPONSIBILITY**  
I hereby confirm that the document herein to be authenticated by my seal is restricted to this sheet, and I hereby disclaim any responsibility for all other drawings, specifications, estimates, reports or other documents or instruments relating to or intended to be utilized for any other part of the architectural, engineering or survey project.

- STAGE II SUMMARY**
- A. CONSTRUCT PROPOSED PAVEMENT (LESS 2" HMA SURFACE COURSE), HMA SHOULDERS (LESS FINAL 2" COURSE), AND ALL CURB/GUTTER UNDER FULL ROAD CLOSURE FROM STA. 88+75 TO STA. 92+00. ALL TRAFFIC SHALL DETOUR ACCORDINGLY TO AVOID THE CONSTRUCTION ZONE BETWEEN STA. 88+75 TO STA. 92+00. ALL ENTRANCE AND SIDE ROAD TRAFFIC ENTERING THIS SECTION SHALL HAVE ACCESS TO THE NEW ALIGNMENT UPON COMMENCEMENT OF STAGE II-A CONSTRUCTION (DETOURING NORTH) AND ALL ENTRANCE AND SIDE ROAD TRAFFIC SOUTH OF STA. 88+75 WILL DETOUR SOUTH ON THE EXISTING ALIGNMENT.
  - B. CONSTRUCT PROPOSED PAVEMENT (LESS 2" HMA SURFACE COURSE), HMA SHOULDERS (LESS FINAL 2" COURSE), AND ALL CURB/GUTTER UNDER FULL ROAD CLOSURE FROM STA. 82+50 TO STA. 88+75. ALL TRAFFIC SHALL DETOUR ACCORDINGLY TO AVOID THE CONSTRUCTION ZONE BETWEEN STA. 82+50 TO STA. 88+75. ALL ENTRANCE AND SIDE ROAD TRAFFIC ENTERING THIS SECTION SHALL HAVE ACCESS TO THE NEW ALIGNMENT UPON COMMENCEMENT OF STAGE II-B CONSTRUCTION (DETOURING NORTH) AND ALL ENTRANCE AND SIDE ROAD TRAFFIC SOUTH OF STA. 82+50 WILL DETOUR SOUTH ON THE EXISTING ALIGNMENT.
  - C. CONSTRUCT PROPOSED PAVEMENT (LESS 2" HMA SURFACE COURSE), HMA SHOULDERS (LESS FINAL 2" COURSE), AND ALL CURB/GUTTER UNDER FULL ROAD CLOSURE FROM STA. 79+00 TO STA. 82+50. ALL TRAFFIC SHALL DETOUR ACCORDINGLY TO AVOID THE CONSTRUCTION ZONE BETWEEN STA. 79+00 TO STA. 82+50. ALL ENTRANCE AND SIDE ROAD TRAFFIC ENTERING THIS SECTION SHALL HAVE ACCESS TO THE NEW ALIGNMENT UPON COMMENCEMENT OF STAGE II-C CONSTRUCTION (DETOURING NORTH) AND ALL ENTRANCE AND SIDE ROAD TRAFFIC SOUTH OF STA. 79+00 WILL DETOUR SOUTH ON THE EXISTING ALIGNMENT.
  - D. APPLY MAINLINE SURFACE COURSE AND FINAL 2" LIFTS ON BOTH HOT-MIX ASPHALT SHOULDERS UNDER TRAFFIC UTILIZING IDOT STANDARD TRAFFIC CONTROL METHODS. ALL TRAFFIC IN THE STAGE II CONSTRUCTION ZONE SHALL CONTINUE TO DETOUR NORTH DURING STAGE II-D CONSTRUCTION.
  - E. COMPLETE ALL REMAINING IMPROVEMENTS IN THE STAGE II CONSTRUCTION ZONE UNDER TRAFFIC UTILIZING IDOT STANDARD TRAFFIC CONTROL METHODS. ALL TRAFFIC IN THE STAGE II CONSTRUCTION ZONE SHALL CONTINUE TO DETOUR NORTH DURING STAGE II-E CONSTRUCTION.

APPLICABLE IDOT STANDARDS (STAGE II)		
701001	701306	BLR 17-3
701006	701311	BLR 18-4
701011		BLR 21-7
701201	701901	BLR 22-5
701301		

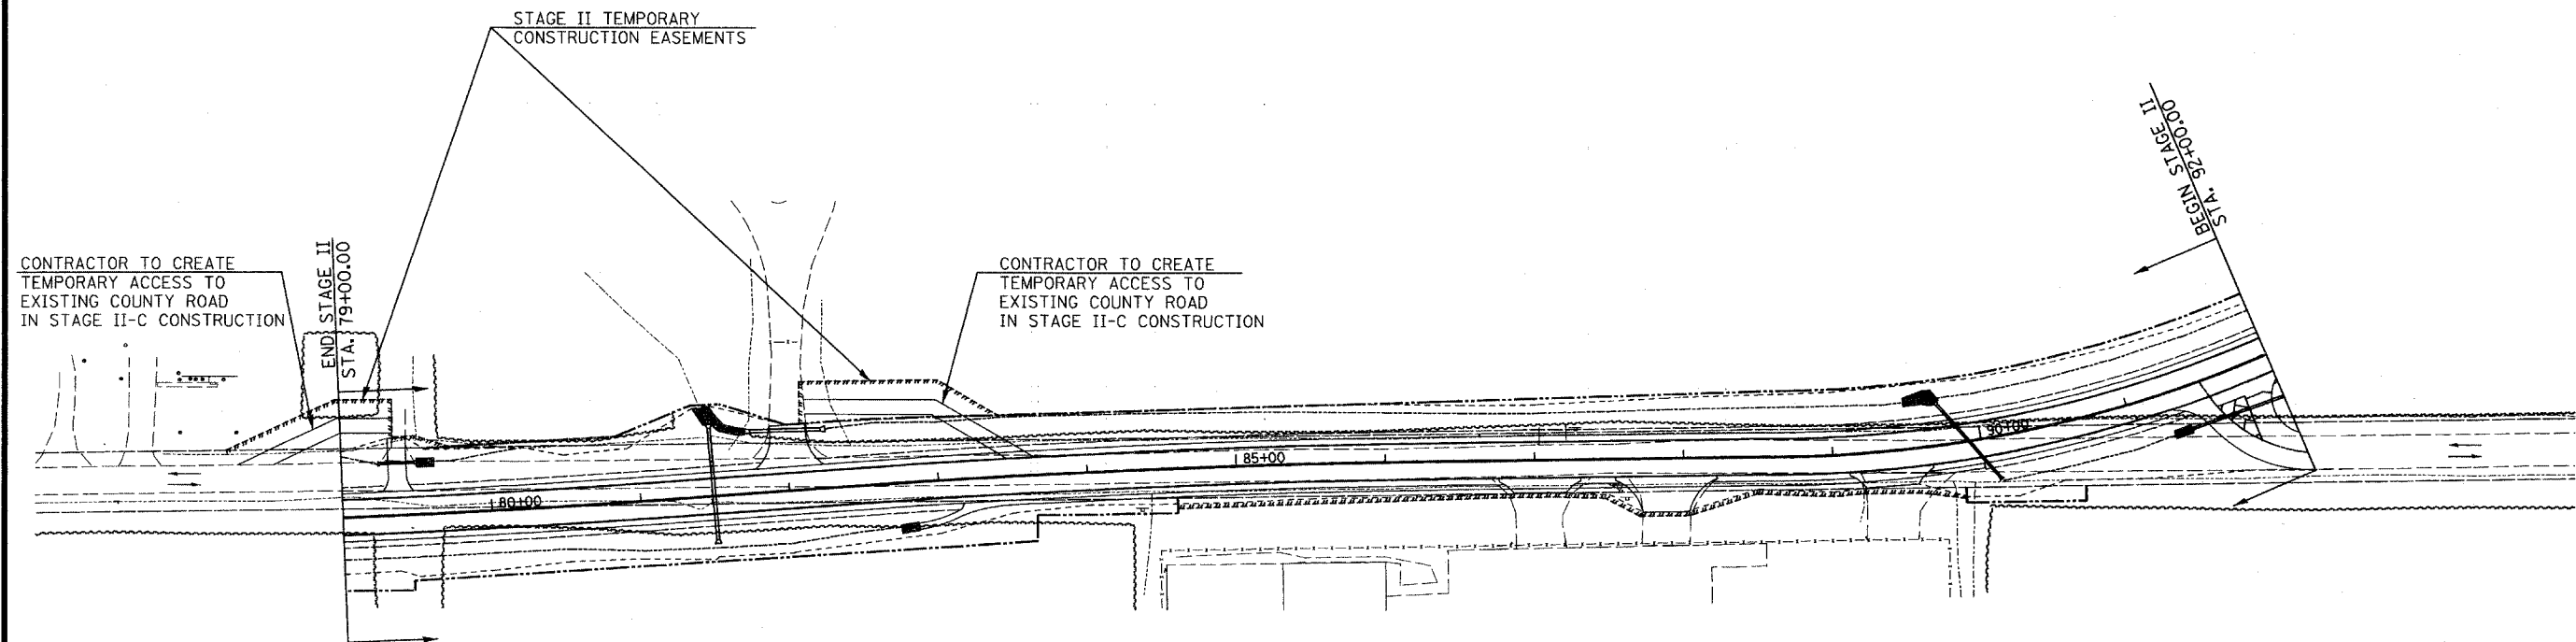

**STAGE II CONSTRUCTION**  
STA. 79+00.00 TO STA. 92+00.00

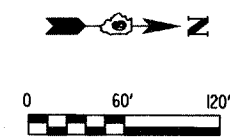

**TITLE**  
STAGE CONSTRUCTION AND TRAFFIC CONTROL PLAN

**PROJECT**  
COUNTY ROAD RECONSTRUCTION - PHASE II  
CITY OF MASCOUTAH  
ST. CLAIR COUNTY, ILLINOIS

REV	DATE	DESCRIPTION
△		
△		
△		

DRAWN BY: B.J.C.	SHEET
DESIGNED BY: B.J.C.	<b>29</b>
CHECKED BY: S.K.	OF 113 SHEETS
APPROVED BY:	PROJECT DESCRIPTION
PROJECT NUMBER: 120-010154	COUNTY ROAD REALIGNMENT
<input checked="" type="checkbox"/> ISSUED FOR REVIEW	<input type="checkbox"/> ISSUED FOR BIDDING
<input type="checkbox"/> ISSUED FOR CONSTR.	<input type="checkbox"/> RECORD DRAWING