


ROUTE NO.	SECTION	COUNTY	TOTAL SHEETS	SHEET NO.
F.A.U. 9641	05-00100 -00-FP	WILLIAMSON	53	04
ILLINOIS		FAIR STREET		


CONTRACT NO. 99309

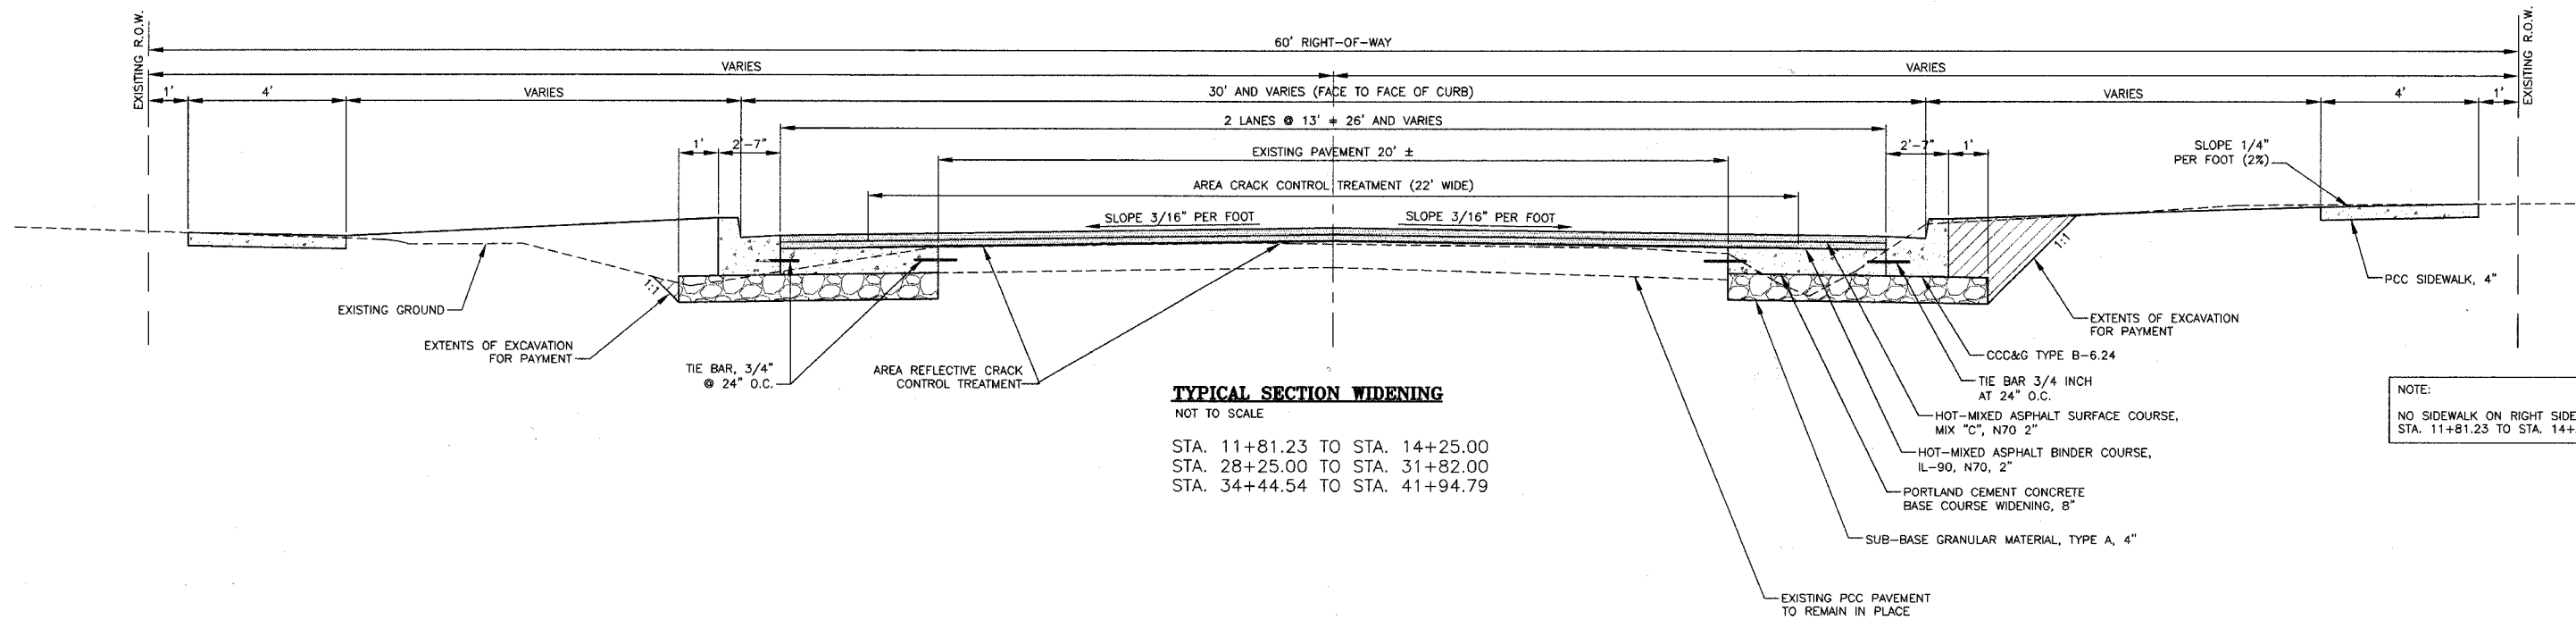

**TYPICAL SECTION WIDENING**

NOT TO SCALE  
 STA. 11+81.23 TO STA. 14+25.00  
 STA. 28+25.00 TO STA. 31+82.00  
 STA. 34+44.54 TO STA. 41+94.79

NOTE:  
 NO SIDEWALK ON RIGHT SIDE  
 STA. 11+81.23 TO STA. 14+25.00

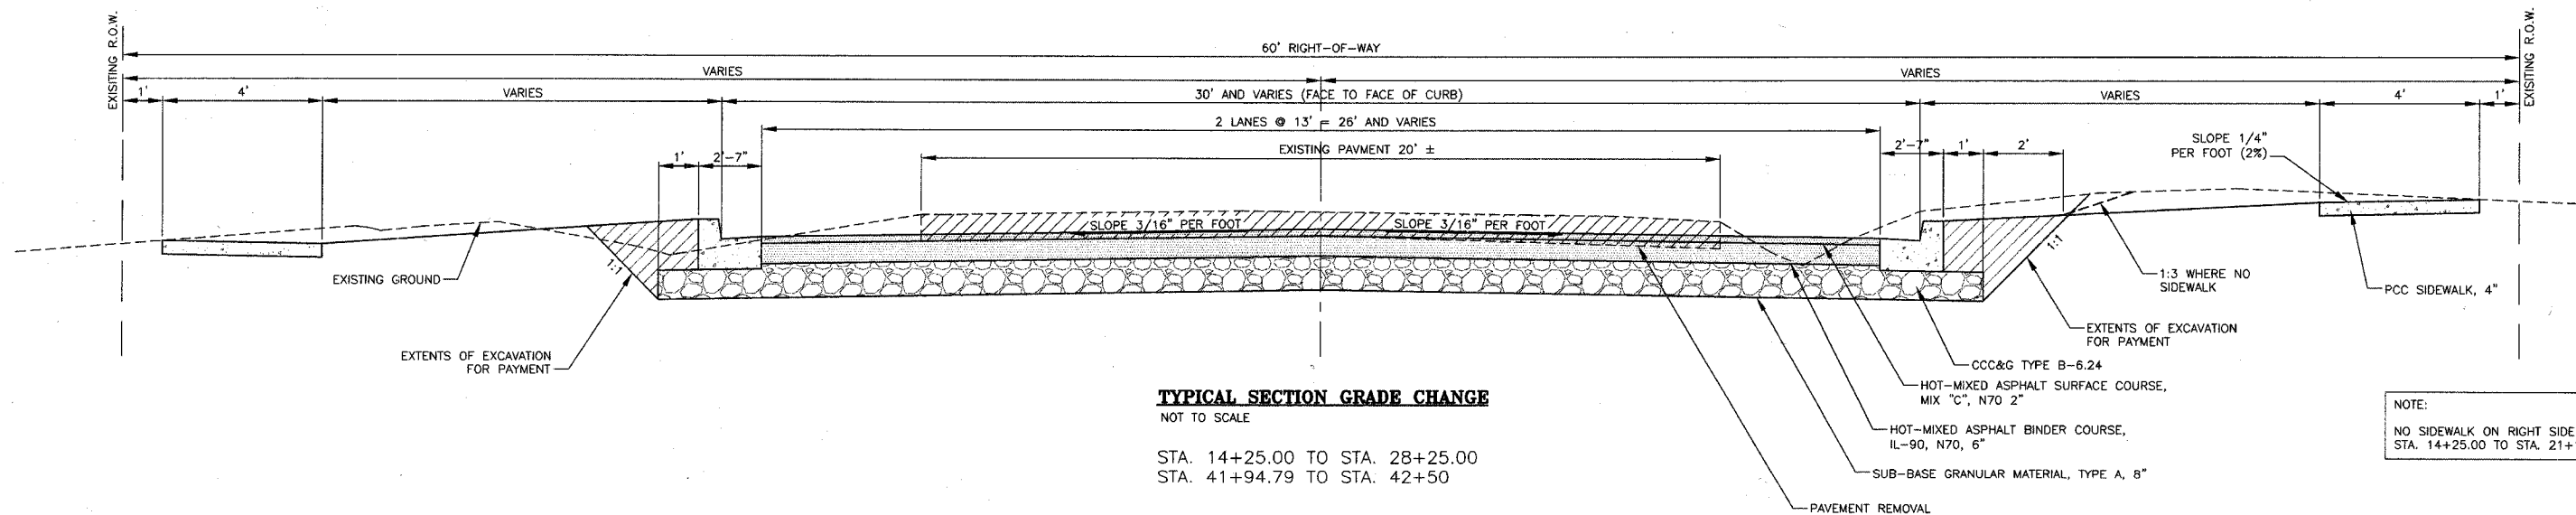


**TYPICAL SECTION GRADE CHANGE**

NOT TO SCALE  
 STA. 14+25.00 TO STA. 28+25.00  
 STA. 41+94.79 TO STA. 42+50

NOTE:  
 NO SIDEWALK ON RIGHT SIDE  
 STA. 14+25.00 TO STA. 21+13.30

P:\05142\PLANS\01 Typical Sections.dwg, 4/10/2008 10:58:14 AM, 1:1

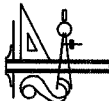STATE OF ILLINOIS PROFESSIONAL DESIGN FIRM LICENSE NO. 184-004515	
© 2008 ALL RIGHTS RESERVED	
 <b>CLARIDA &amp; ZIEGLER ENGINEERING CO.</b> 308 South Court St, P.O. Box 937 Marion, Illinois 62959 Phone - (618)993-6411, Fax - (618)993-6750	
<b>TYPICAL SECTIONS FAIR ST. WIDENING MARION, ILLINOIS</b>	
Date	2/26/08
DR. By	TW
CK'D By	HGC
Scale	NONE
Job No.	05142
Sheet No.	04 of 53