



ROUTE NO.	SECTION	COUNTY	TOTAL SHEETS	SHEET NO.
F.A.U. 9641	05-00100-00-FP	WILLIAMSON	53	12
ILLINOIS		FAIR STREET		

CONTRACT NO. 99309

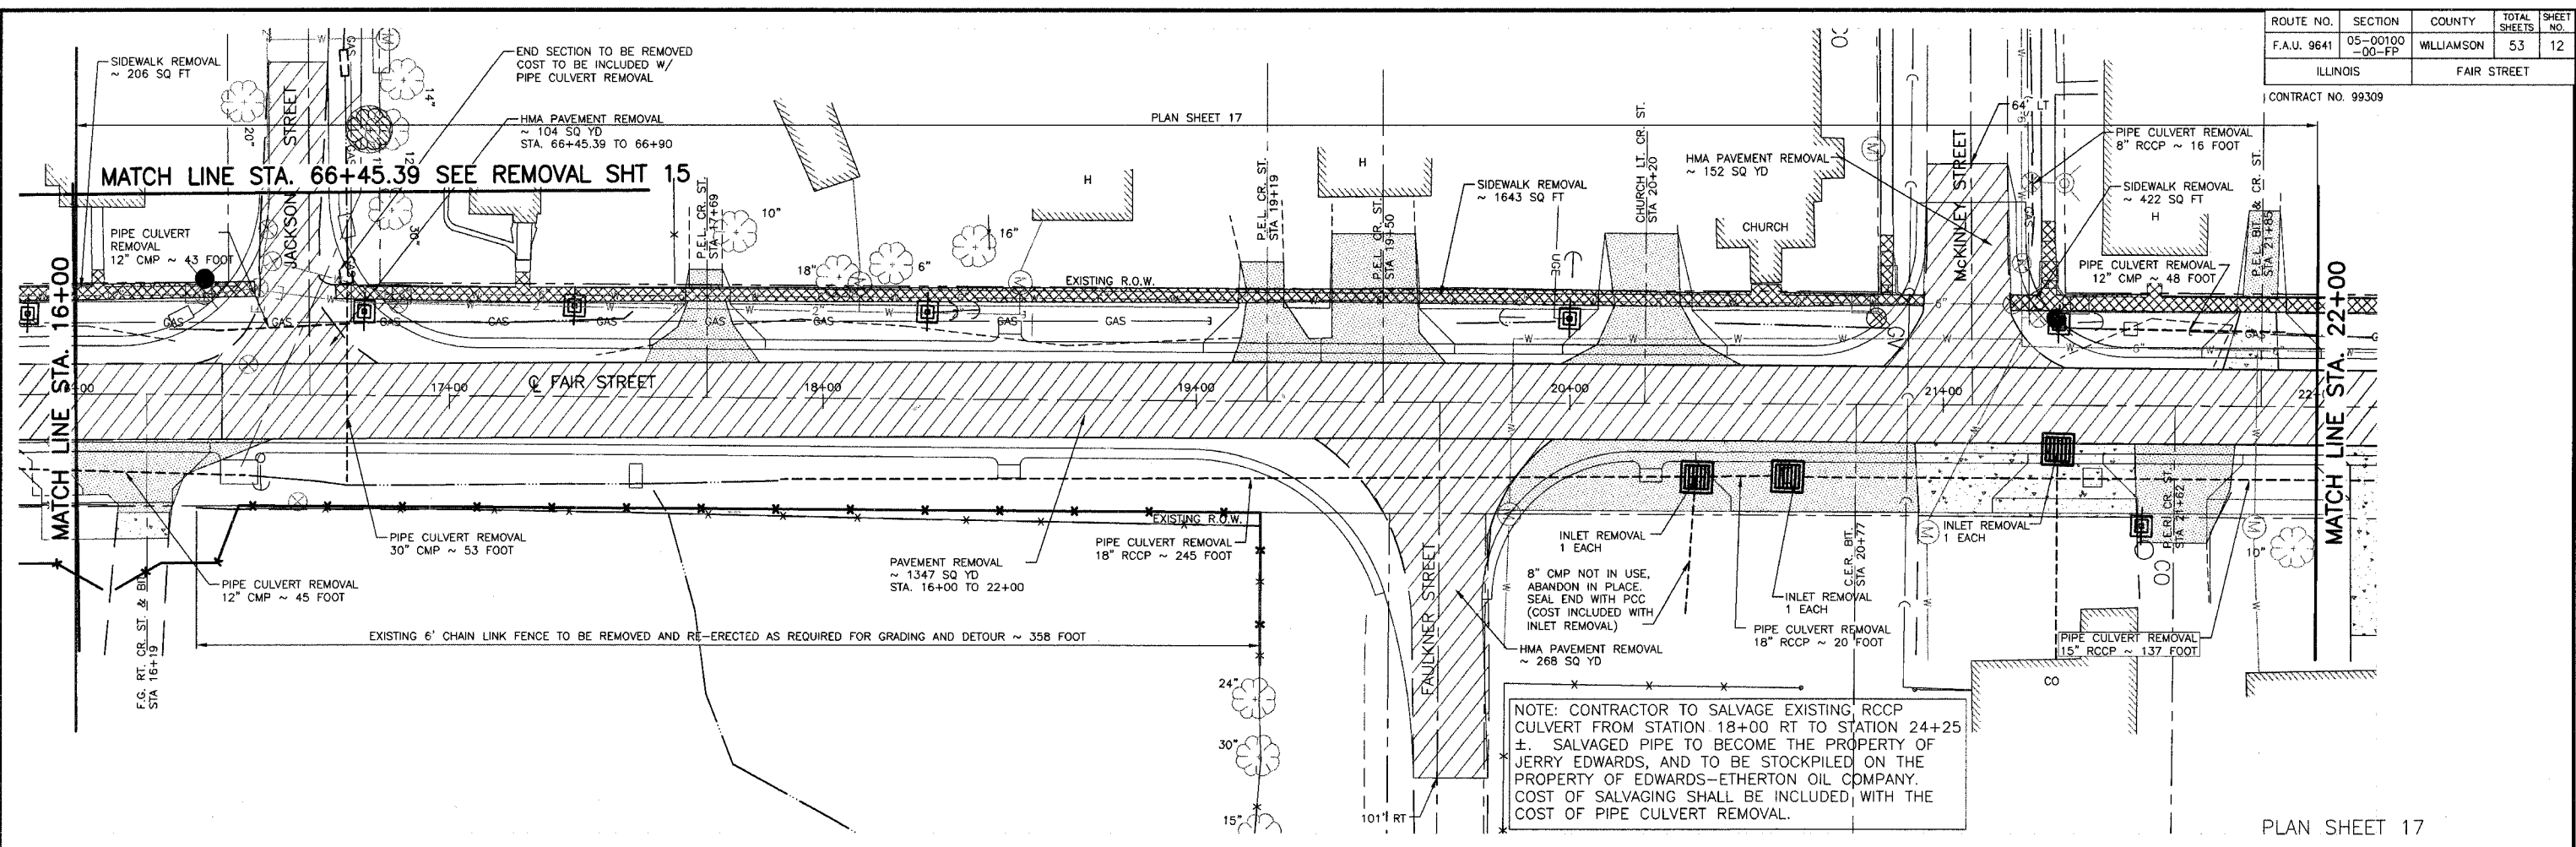

PLAN SHEET 17

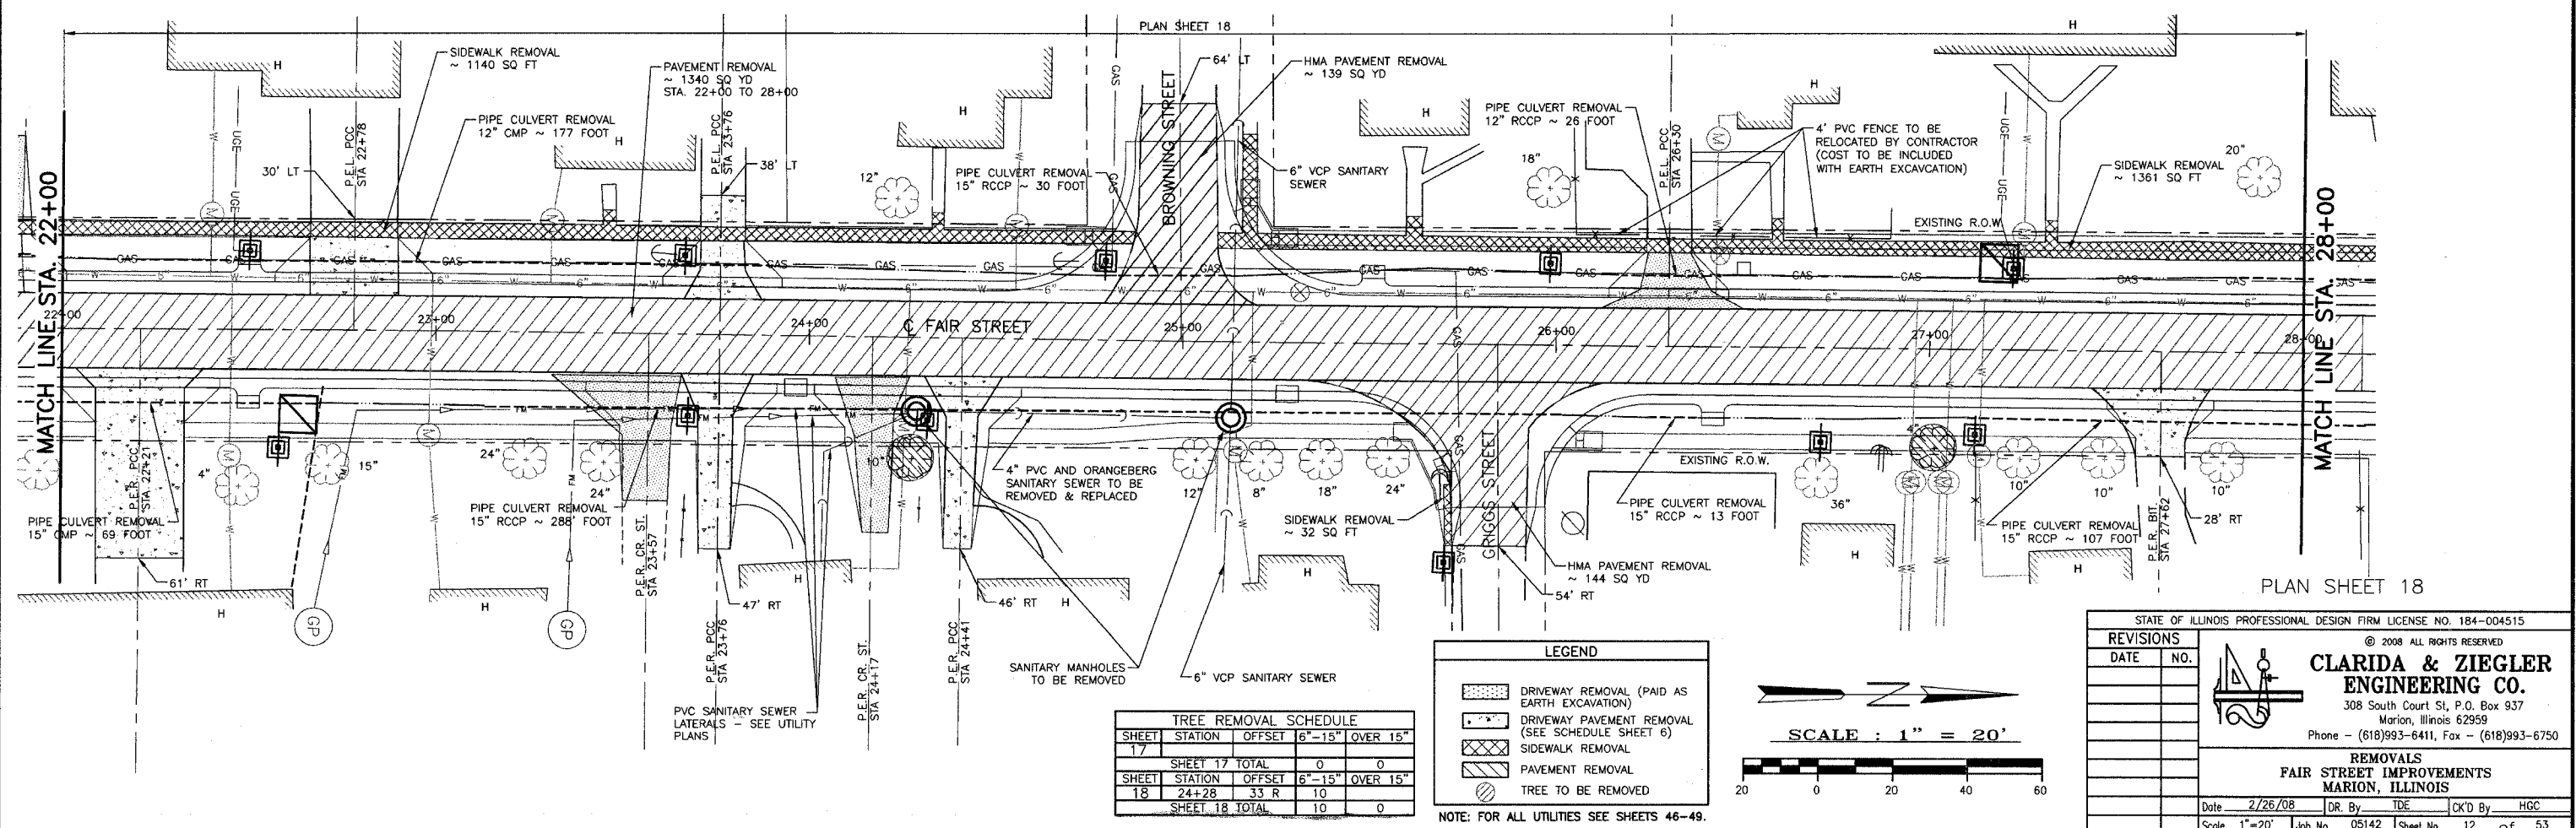

PLAN SHEET 18

F:\05142\PLANS\11-15 REMOVALS.dwg, 4/10/2008 10:29:48 AM, 11