


ROUTE NO.	SECTION	COUNTY	TOTAL SHEETS	SHEET NO.
F.A.U. 9641	05-00100-00-FP	WILLIAMSON	53	22

ILLINOIS
 CONTRACT NO. 99309
 40 50 60
 FAIR STREET

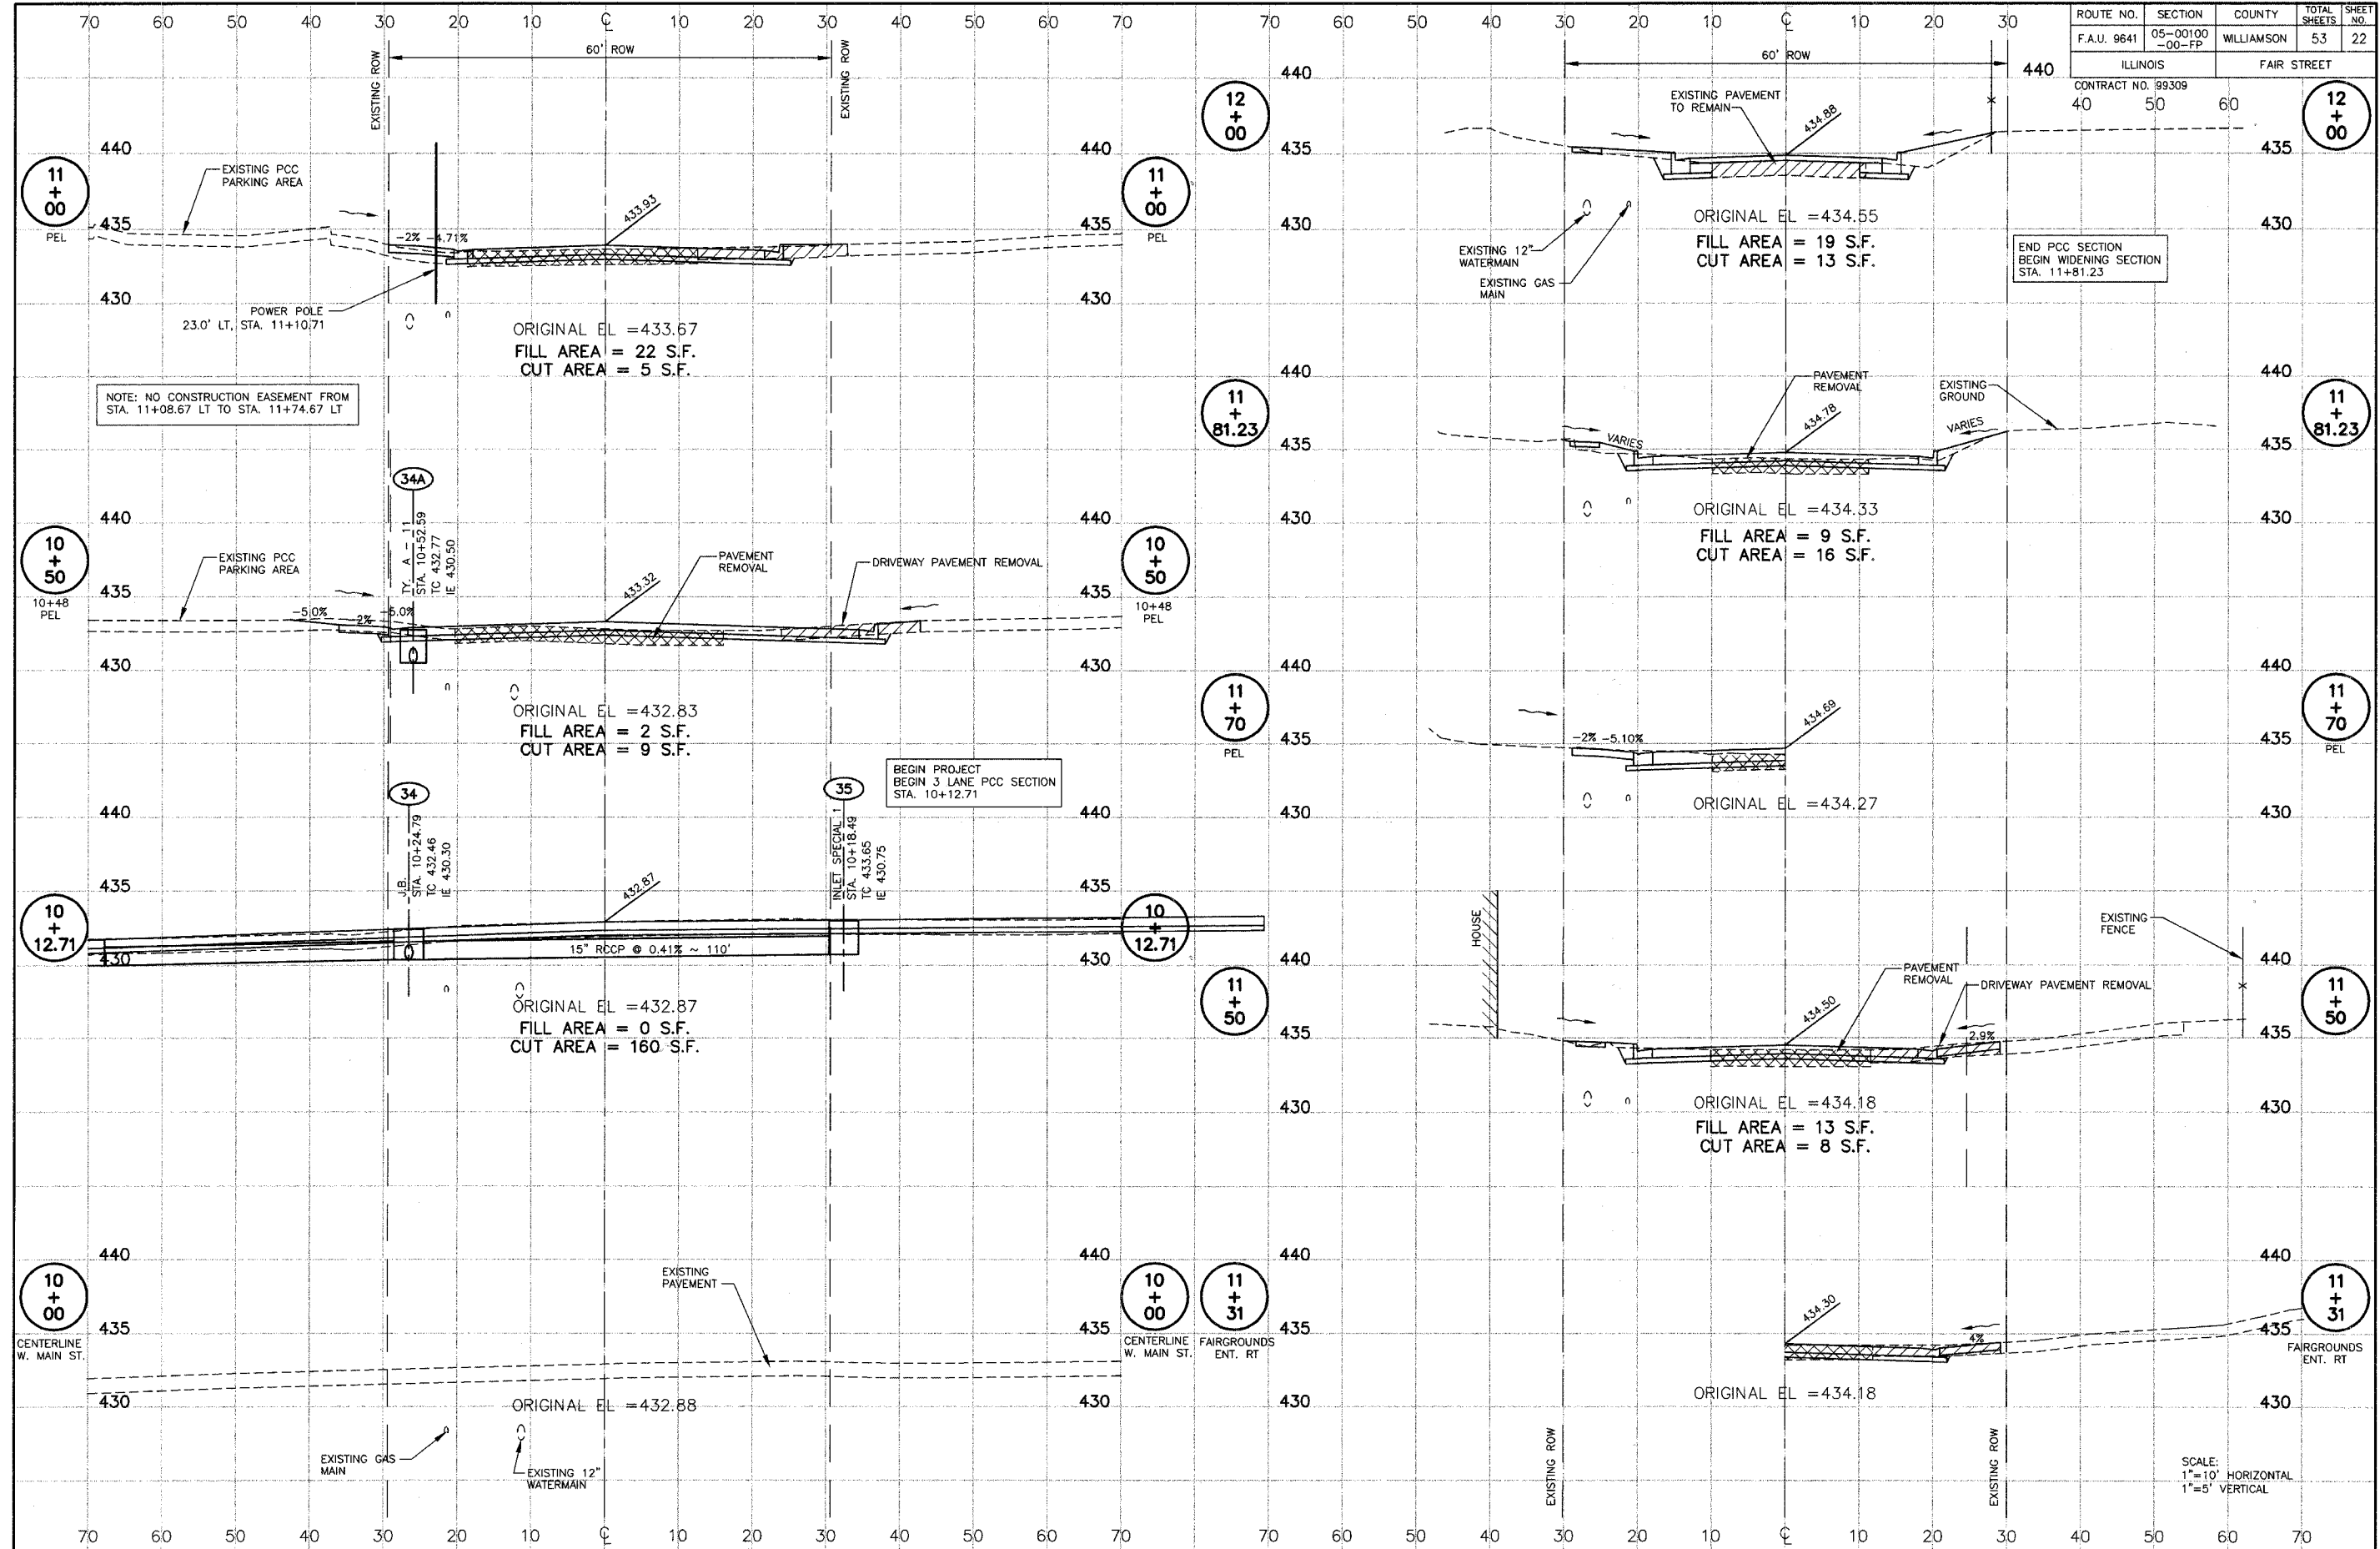

NOTE: NO CONSTRUCTION EASEMENT FROM STA. 11+08.67 LT TO STA. 11+74.67 LT

BEGIN PROJECT
 BEGIN 3 LANE PCC SECTION
 STA. 10+12.71

END PCC SECTION
 BEGIN WIDENING SECTION
 STA. 11+81.23

SCALE:
 1"=10' HORIZONTAL
 1"=5' VERTICAL

FAIR ST. WIDENING - CROSS SECTIONS - STATION 10+00 TO 12+00

JOB NO. 05142
 SH 22 OF 53

P:\05142\PLANS\22 Fair St. Xsec. 1.dwg, 4/10/2008 8:06:02 AM, 1:1