


ROUTE NO.	SECTION	COUNTY	TOTAL SHEETS	SHEET NO.
F.A.U. 9641	05-00100 -00-FP	WILLIAMSON	53	30
ILLINOIS		FAIR STREET		

CONTRACT NO.	40	50	60	70
--------------	----	----	----	----

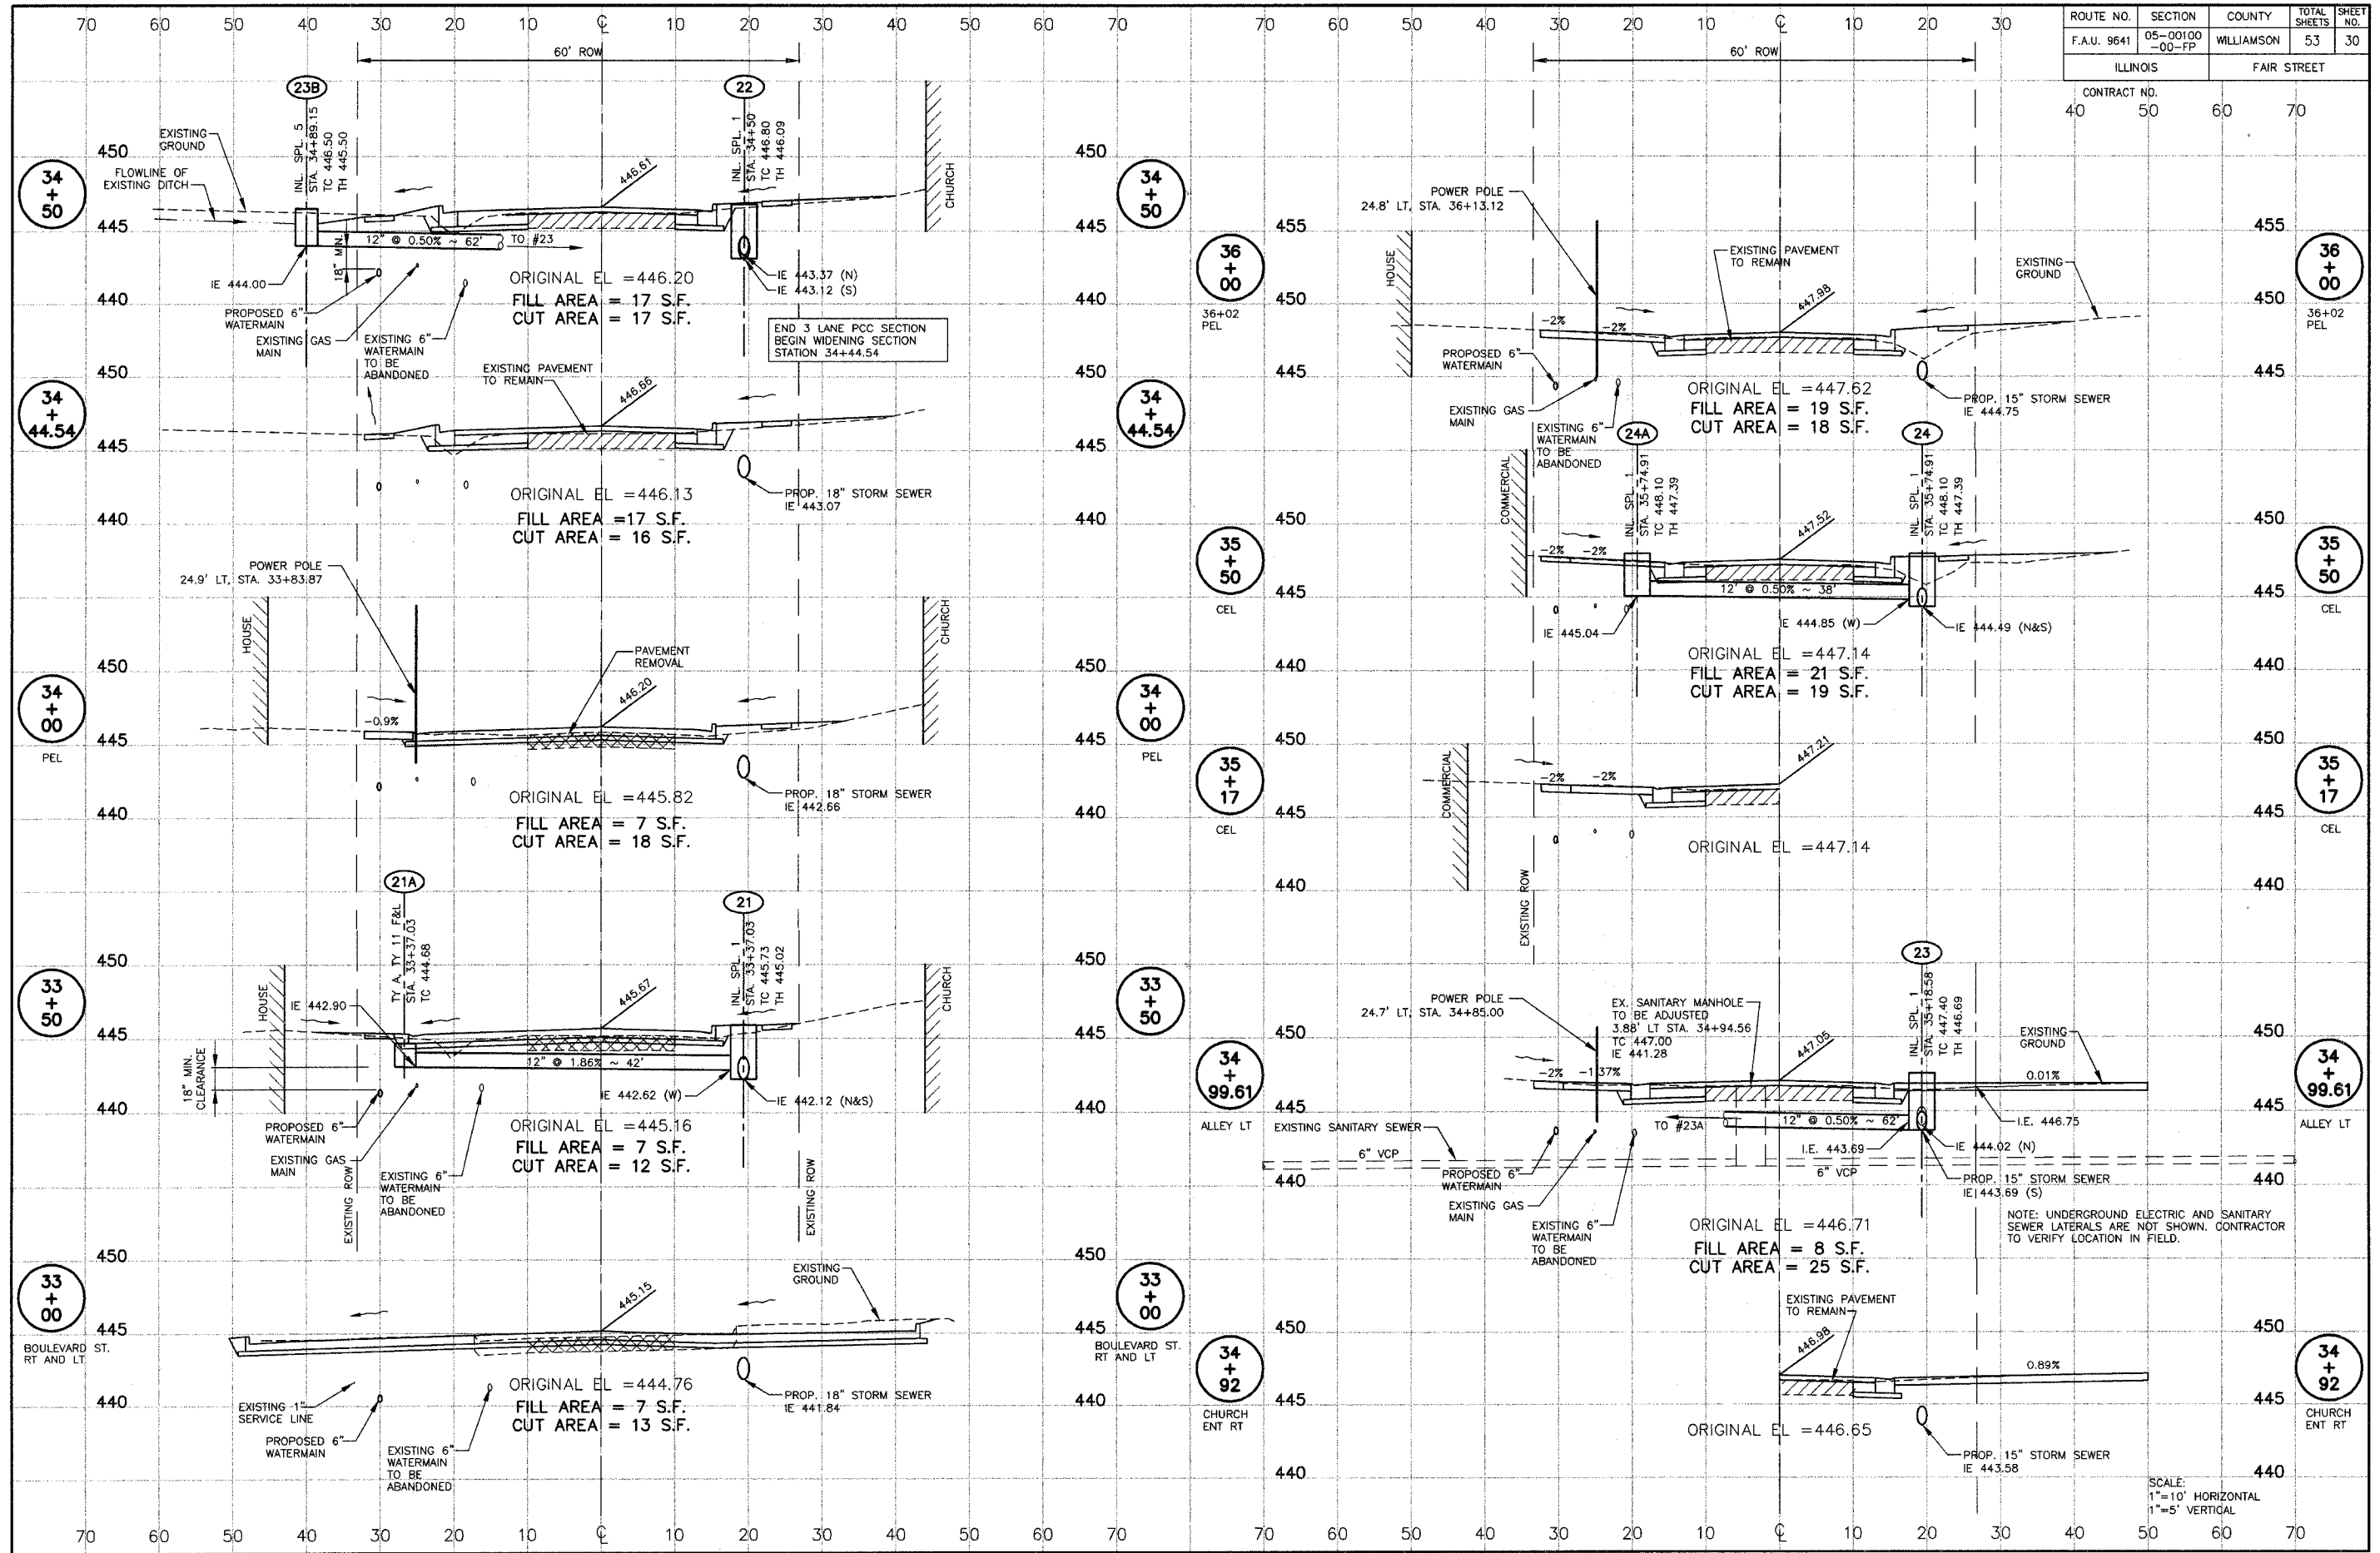

FAIR ST. WIDENING - CROSS SECTIONS - STATION 33+00 TO 36+00

SCALE:
1"=10' HORIZONTAL
1"=5' VERTICAL

P:\05142\PLANS\30 Fair St. Xsec 9.dwg, 4/10/2008 7:54:44 AM, 1:1