


ROUTE NO.	SECTION	COUNTY	TOTAL SHEETS	SHEET NO.
F.A.U. 9641	05-00100 -00-FP	WILLIAMSON	53	34
ILLINOIS		FAIR STREET		

CONTRACT NO. 99309
CENTERLINE E. MAIN ST.

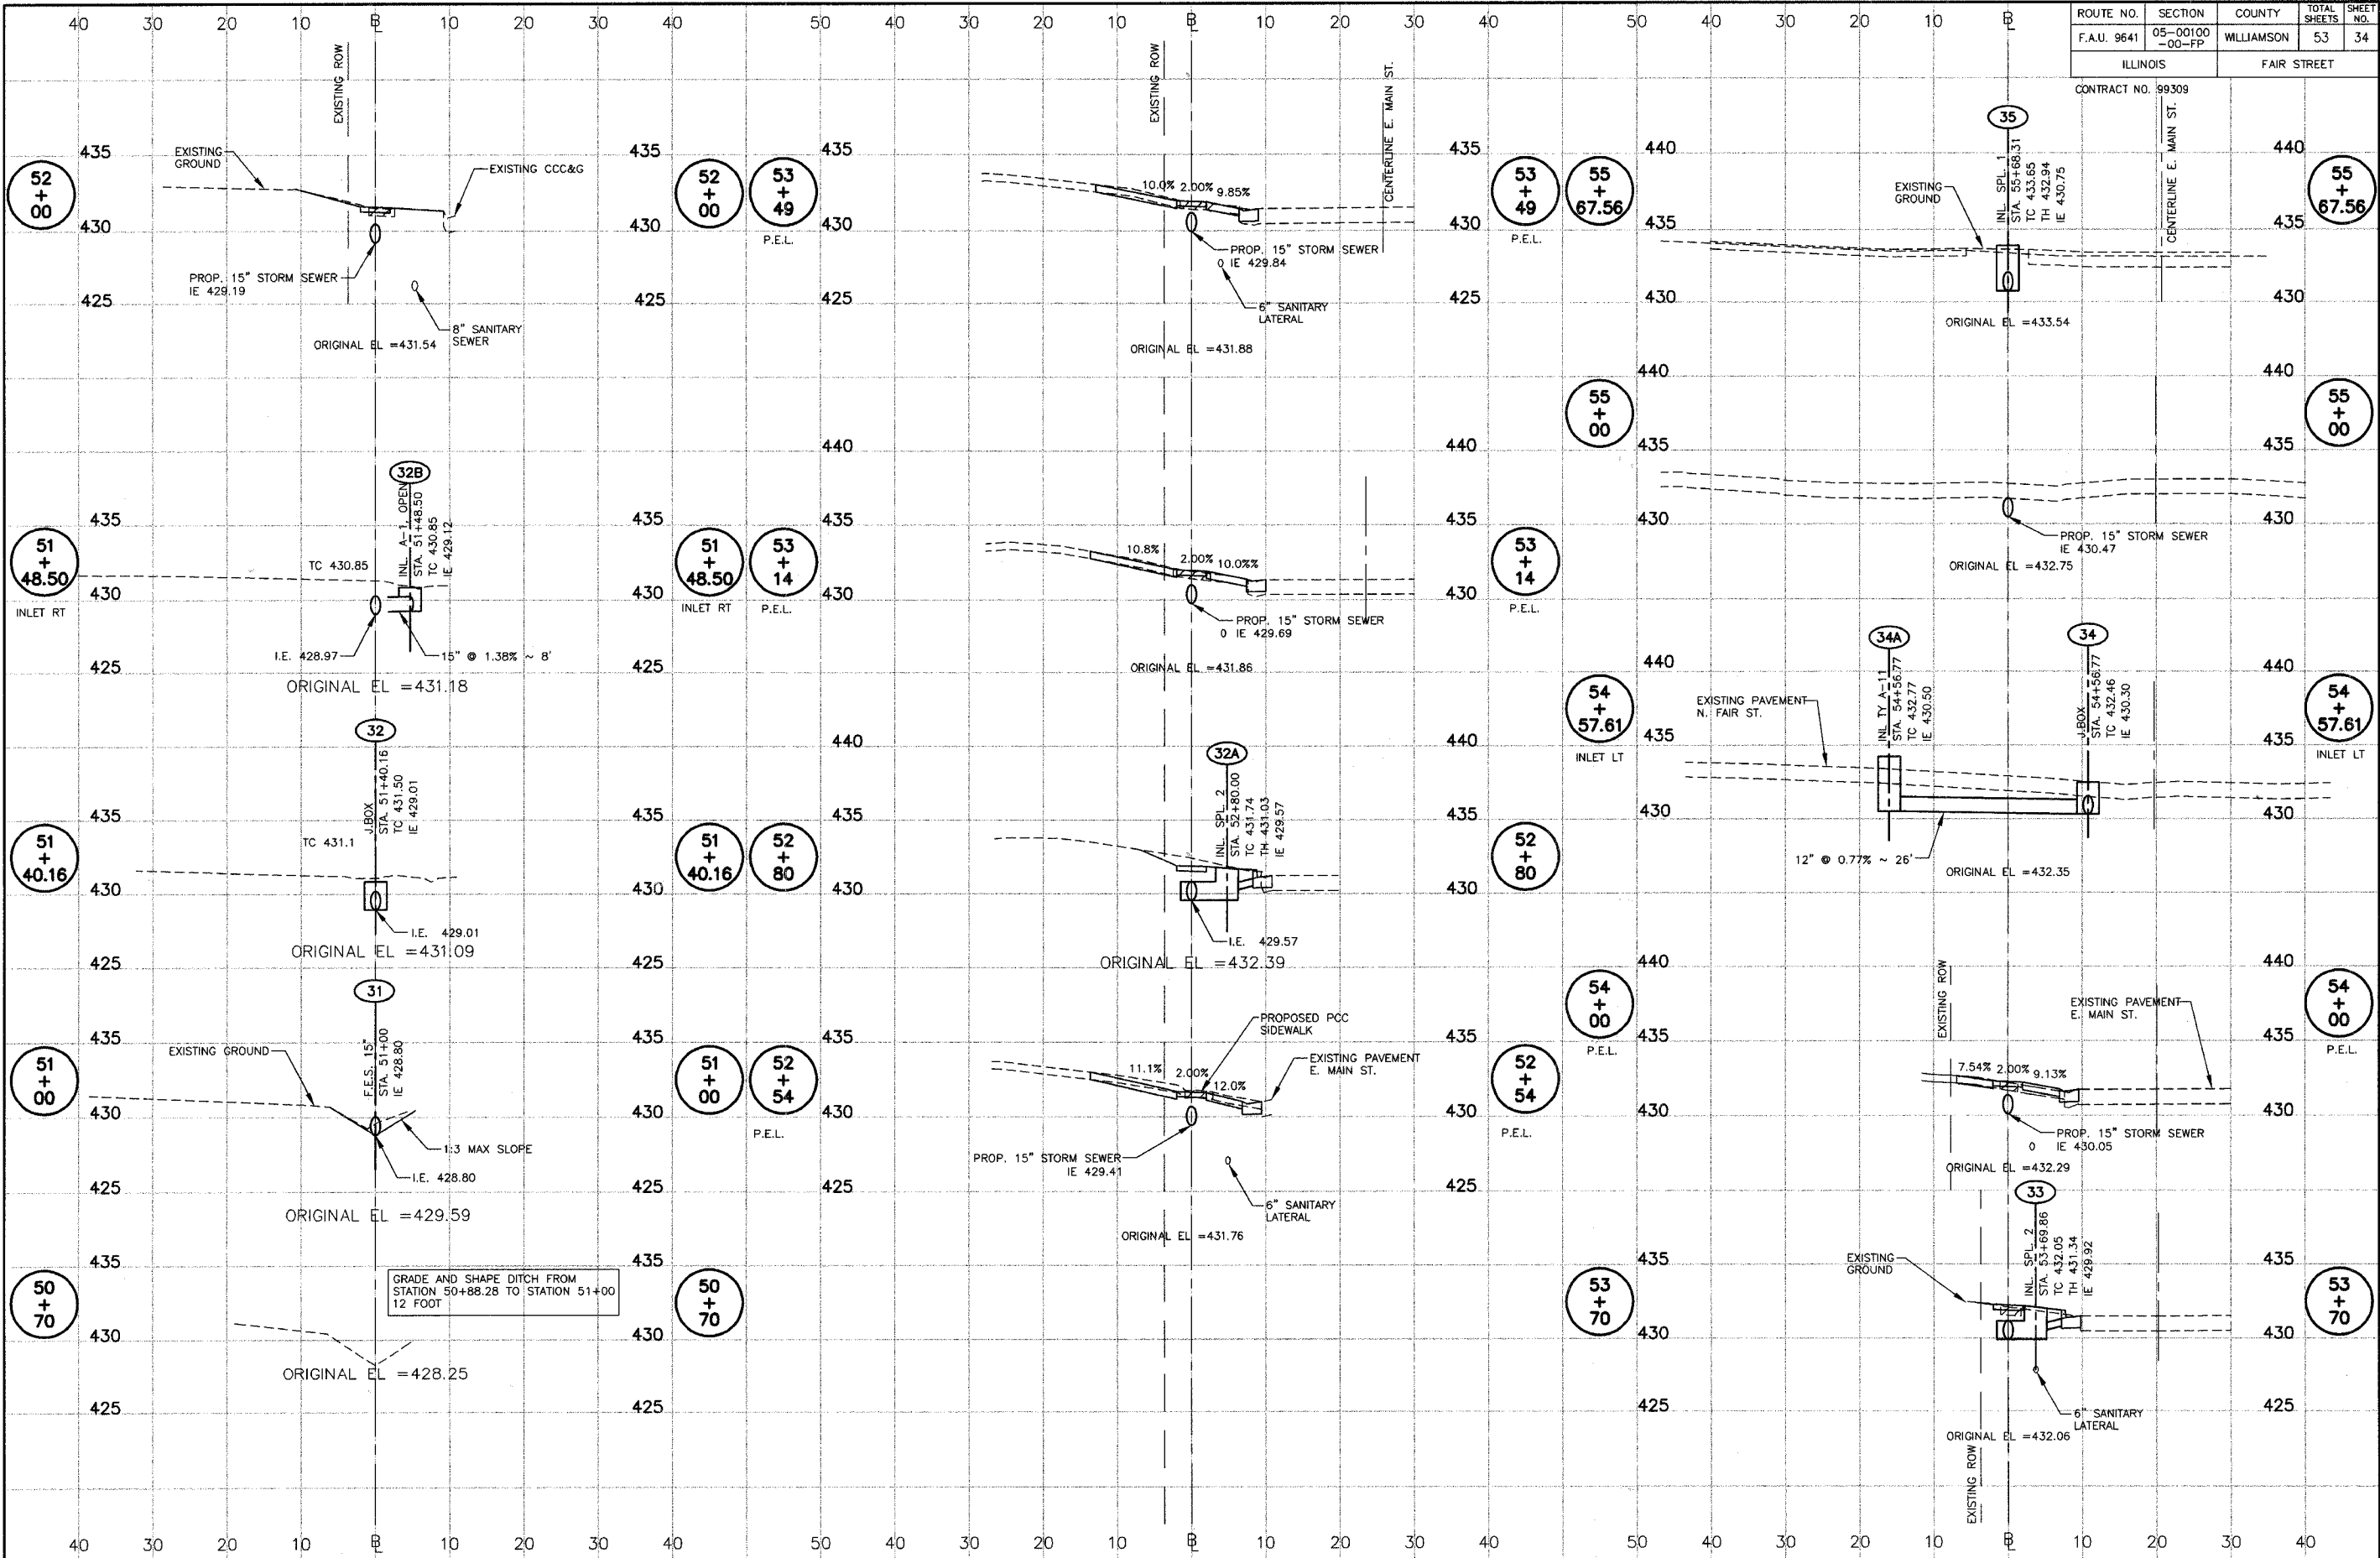

FAIR STREET WIDENING - MAIN STREET STORM SEWER CROSS SECTIONS - STATION 50+50 TO 55+68.31

JOB NO. 05142
SH 34 OF 53

P:\05142\PLANS\34 Main St. Xsec.dwg, 4/10/2008 7:42:36 AM, 1:1