
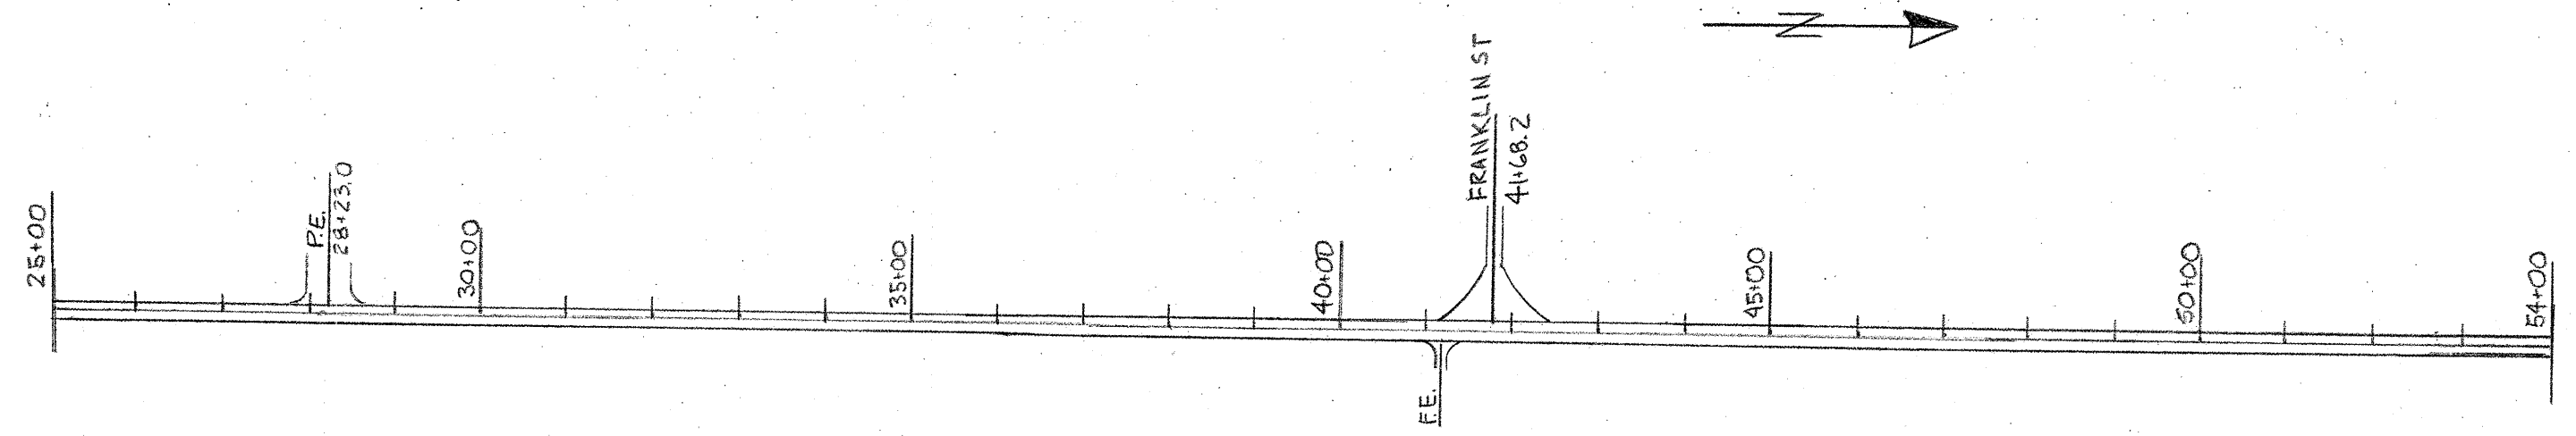


ROUTE	SECTION	COUNTY	TOTAL SHEETS	SHEET NO.
FAS 1876	05-0016L-00-RS	FRANKLIN	6	4
CONTRACT No.: 99319				

CURVE DATA
 $\Delta = 57^\circ 12' 30''$
 $D = 8^\circ 00'$
 $R = 716.78$
 $L = 715.10'$
 $T = 390.94$
 $E = 99.65$

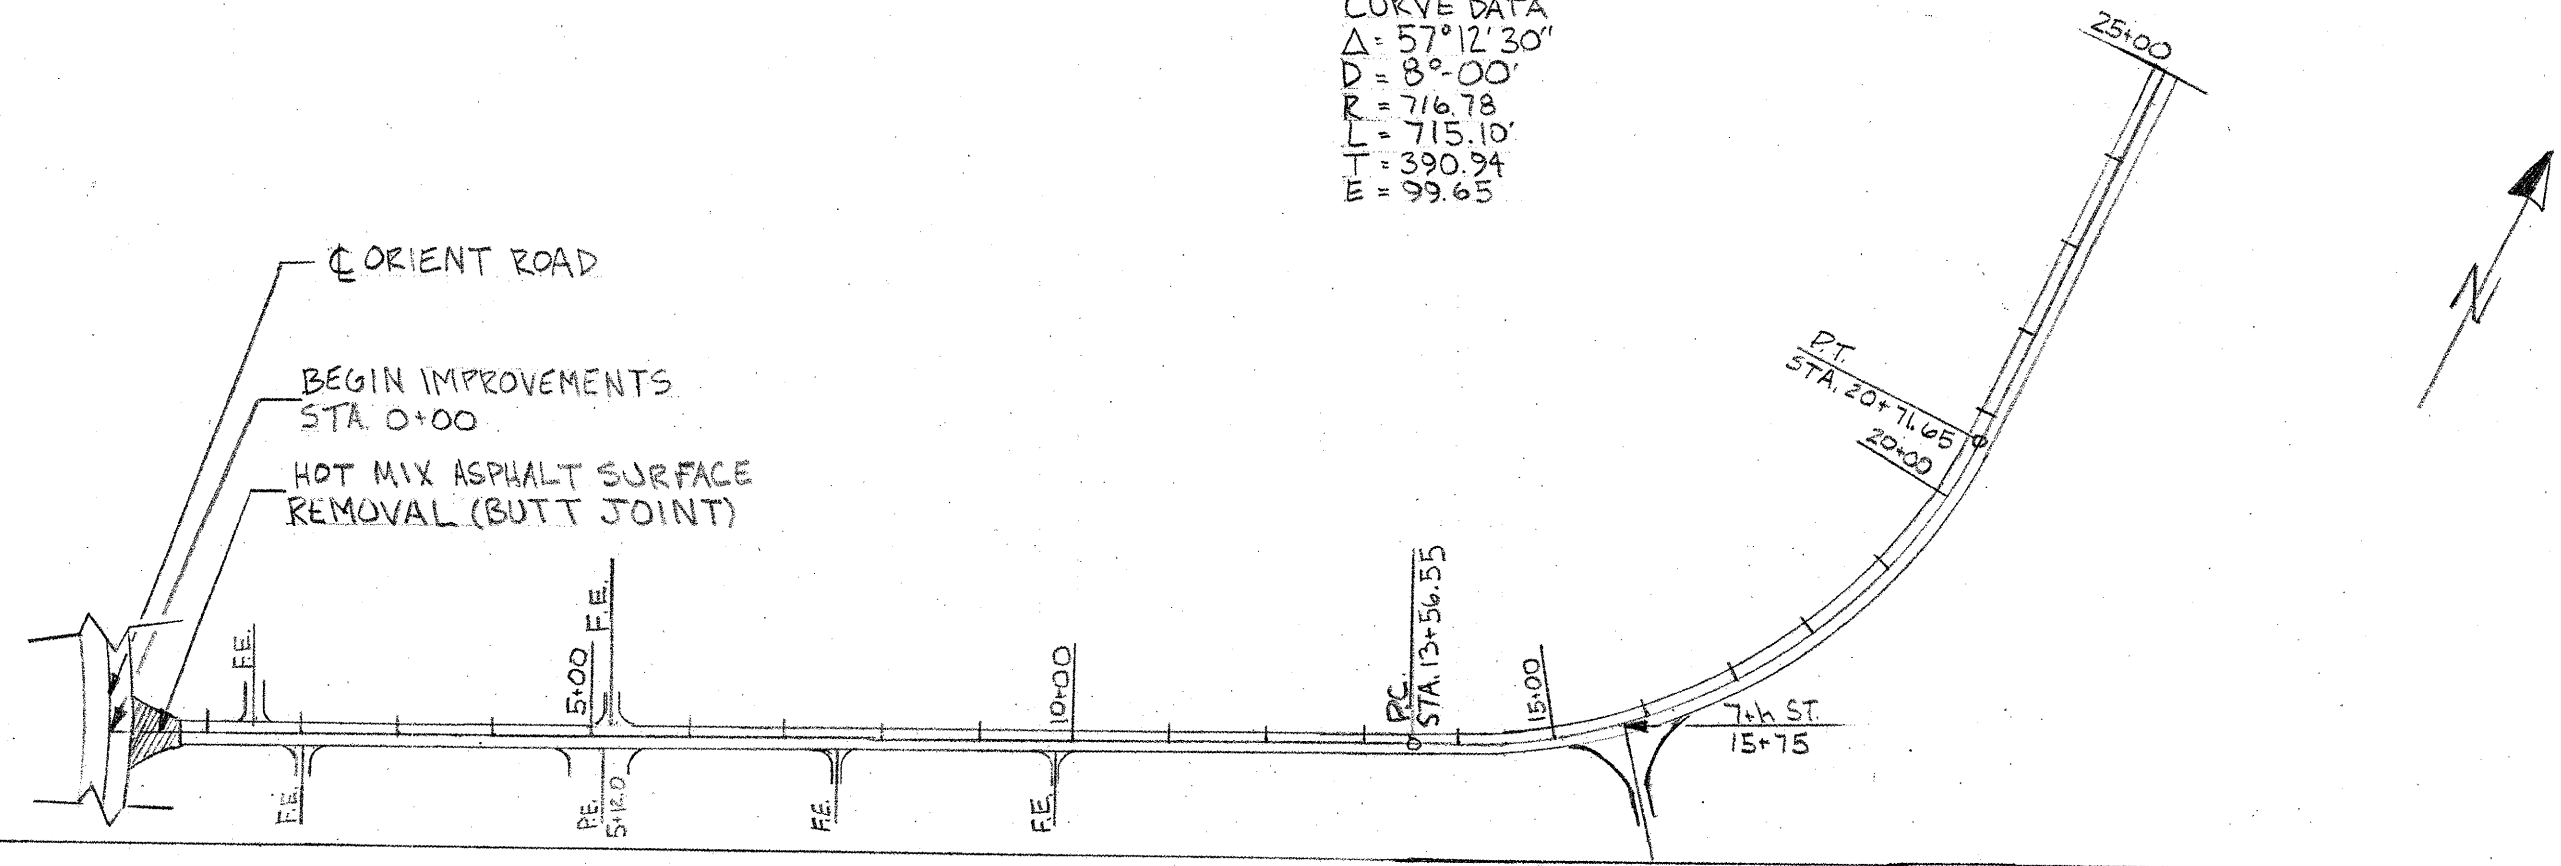

SCALE
 1"=200'

PLAN
 STATION 0+00 TO 54+00