
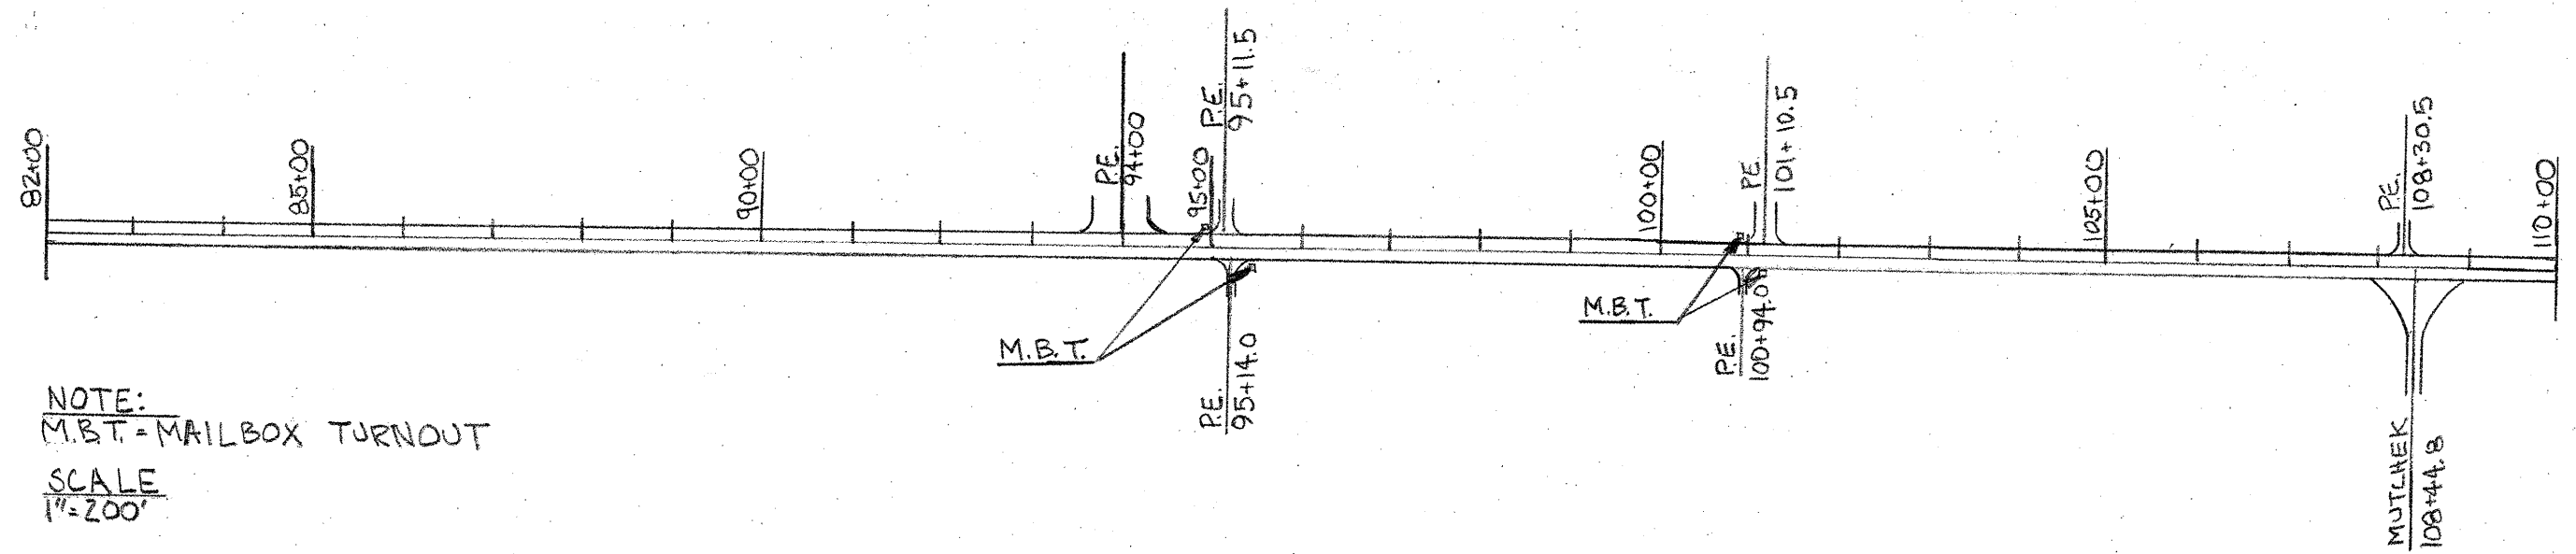
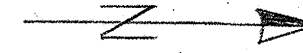
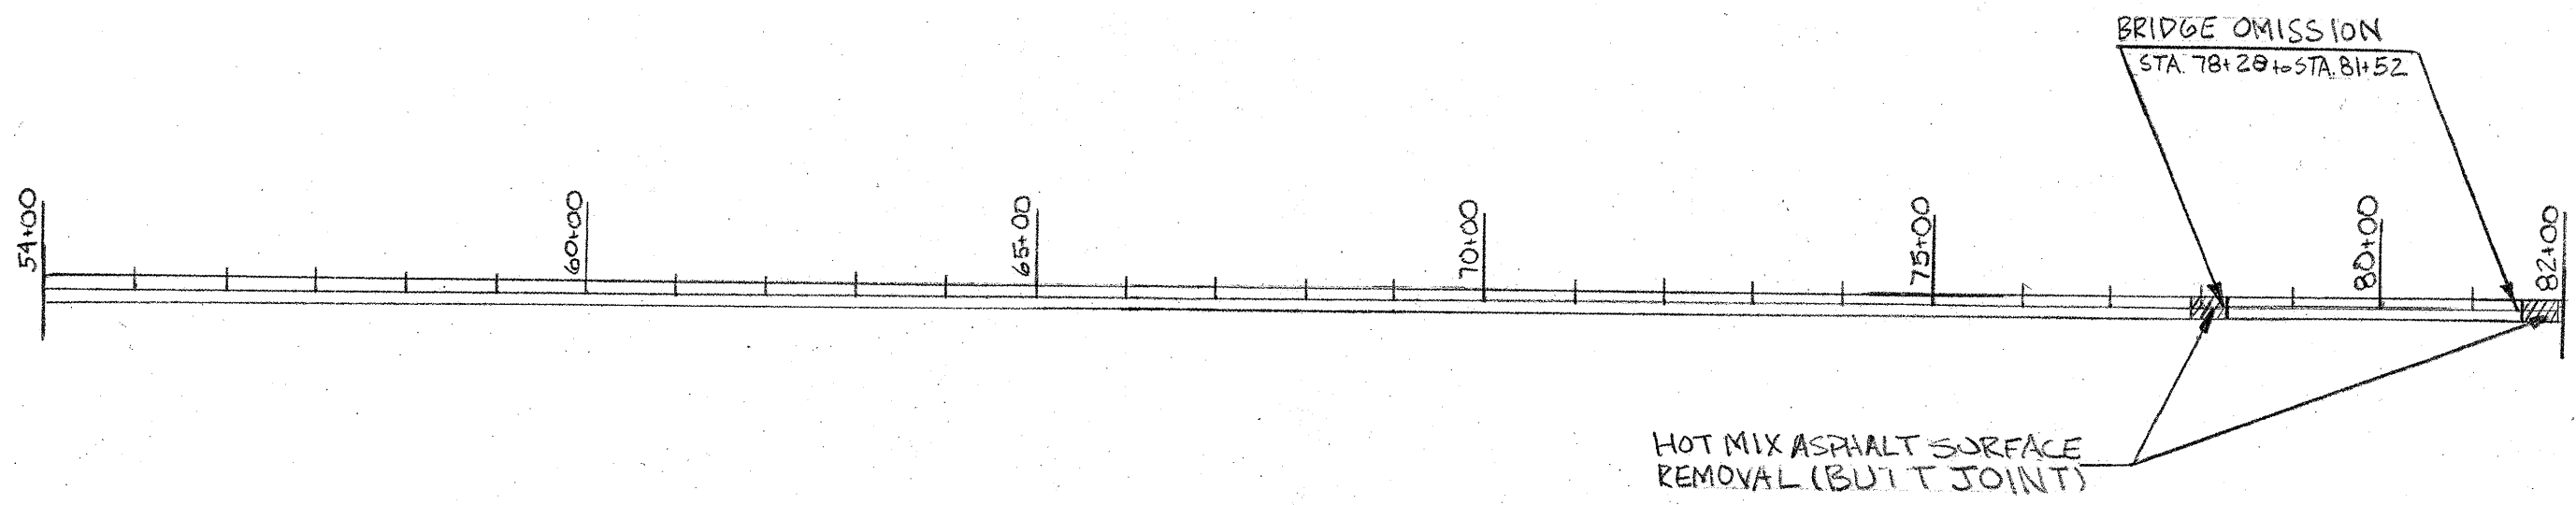


ROUTE	SECTION	COUNTY	TOTAL SHEETS	SHEET NO.
FAS 187	03-00161-00-RS	FRANKLIN	6	5
CONTRACT No.: 99319				

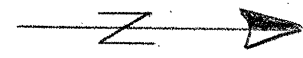

NOTE:
M.B.T. = MAILBOX TURNOUT
SCALE
1" = 200'

PLAN
STATION 54+00 TO 110+00