
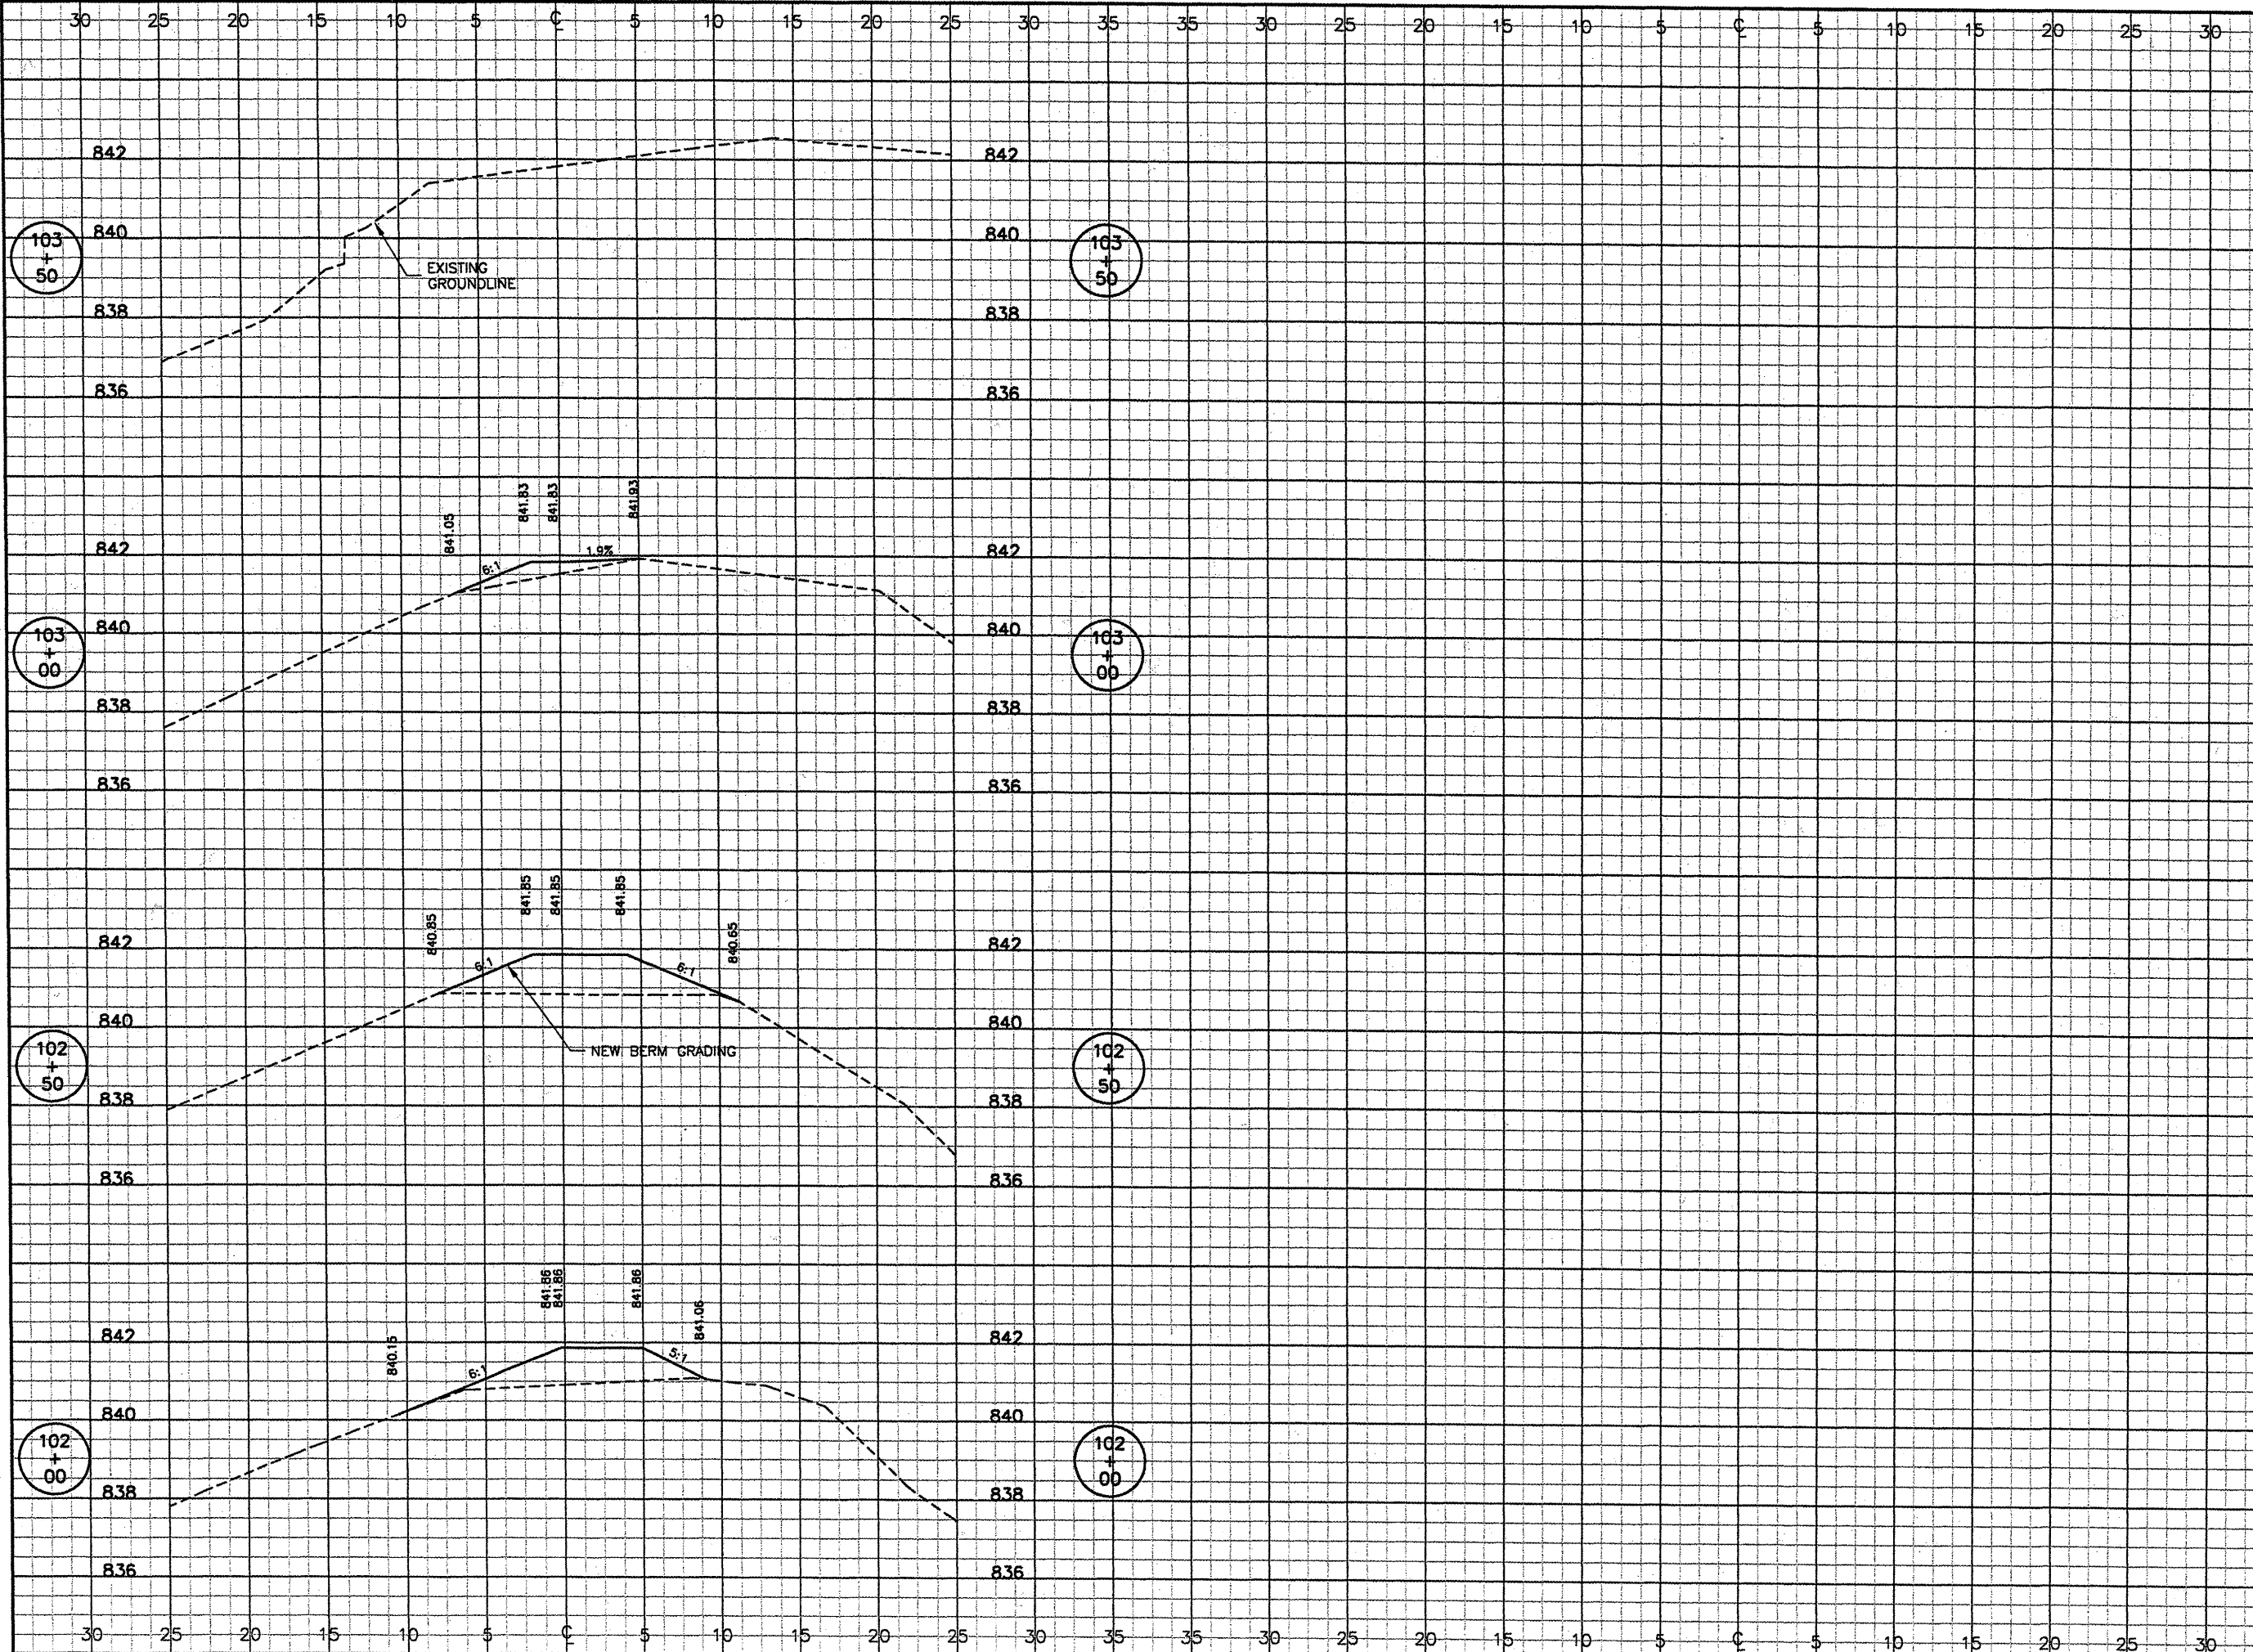


K:\Bloomington\0708502\Draw\Sheets
 FILE: XSEC17.dwg
 UPDATE BY: Kristy Brod
 PLOT DATE: 4/14/2008 9:46 AM
 rc004011


REVISIONS		
NUMBER	BY	DATE

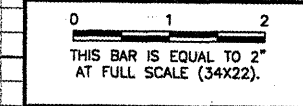

BLOOMINGTON-NORMAL AIRPORT AUTHORITY
CENTRAL ILLINOIS REGIONAL AIRPORT
BLOOMINGTON, ILLINOIS

CONSTRUCT DRAINAGE IMPROVEMENTS
BERM
CROSS SECTIONS 4
STA. 102+00 TO STA. 103+50

© Copyright CMT, Inc.



CMT
 CRAWFORD, MURPHY & TILLY, INC.
 CONSULTING ENGINEERS
 License No. 184-000813

DESIGN BY:	KLB
DRAWN BY:	CMT
CHECKED BY:	RLV
APPROVED BY:	RLV
DATE:	04/01/2008
JOB No:	0708502
IL PROJ NO.	BMI-3793
AIP PROJ NO.	3-17-0006-45
SHEET 44 OF 46 SHEETS	