
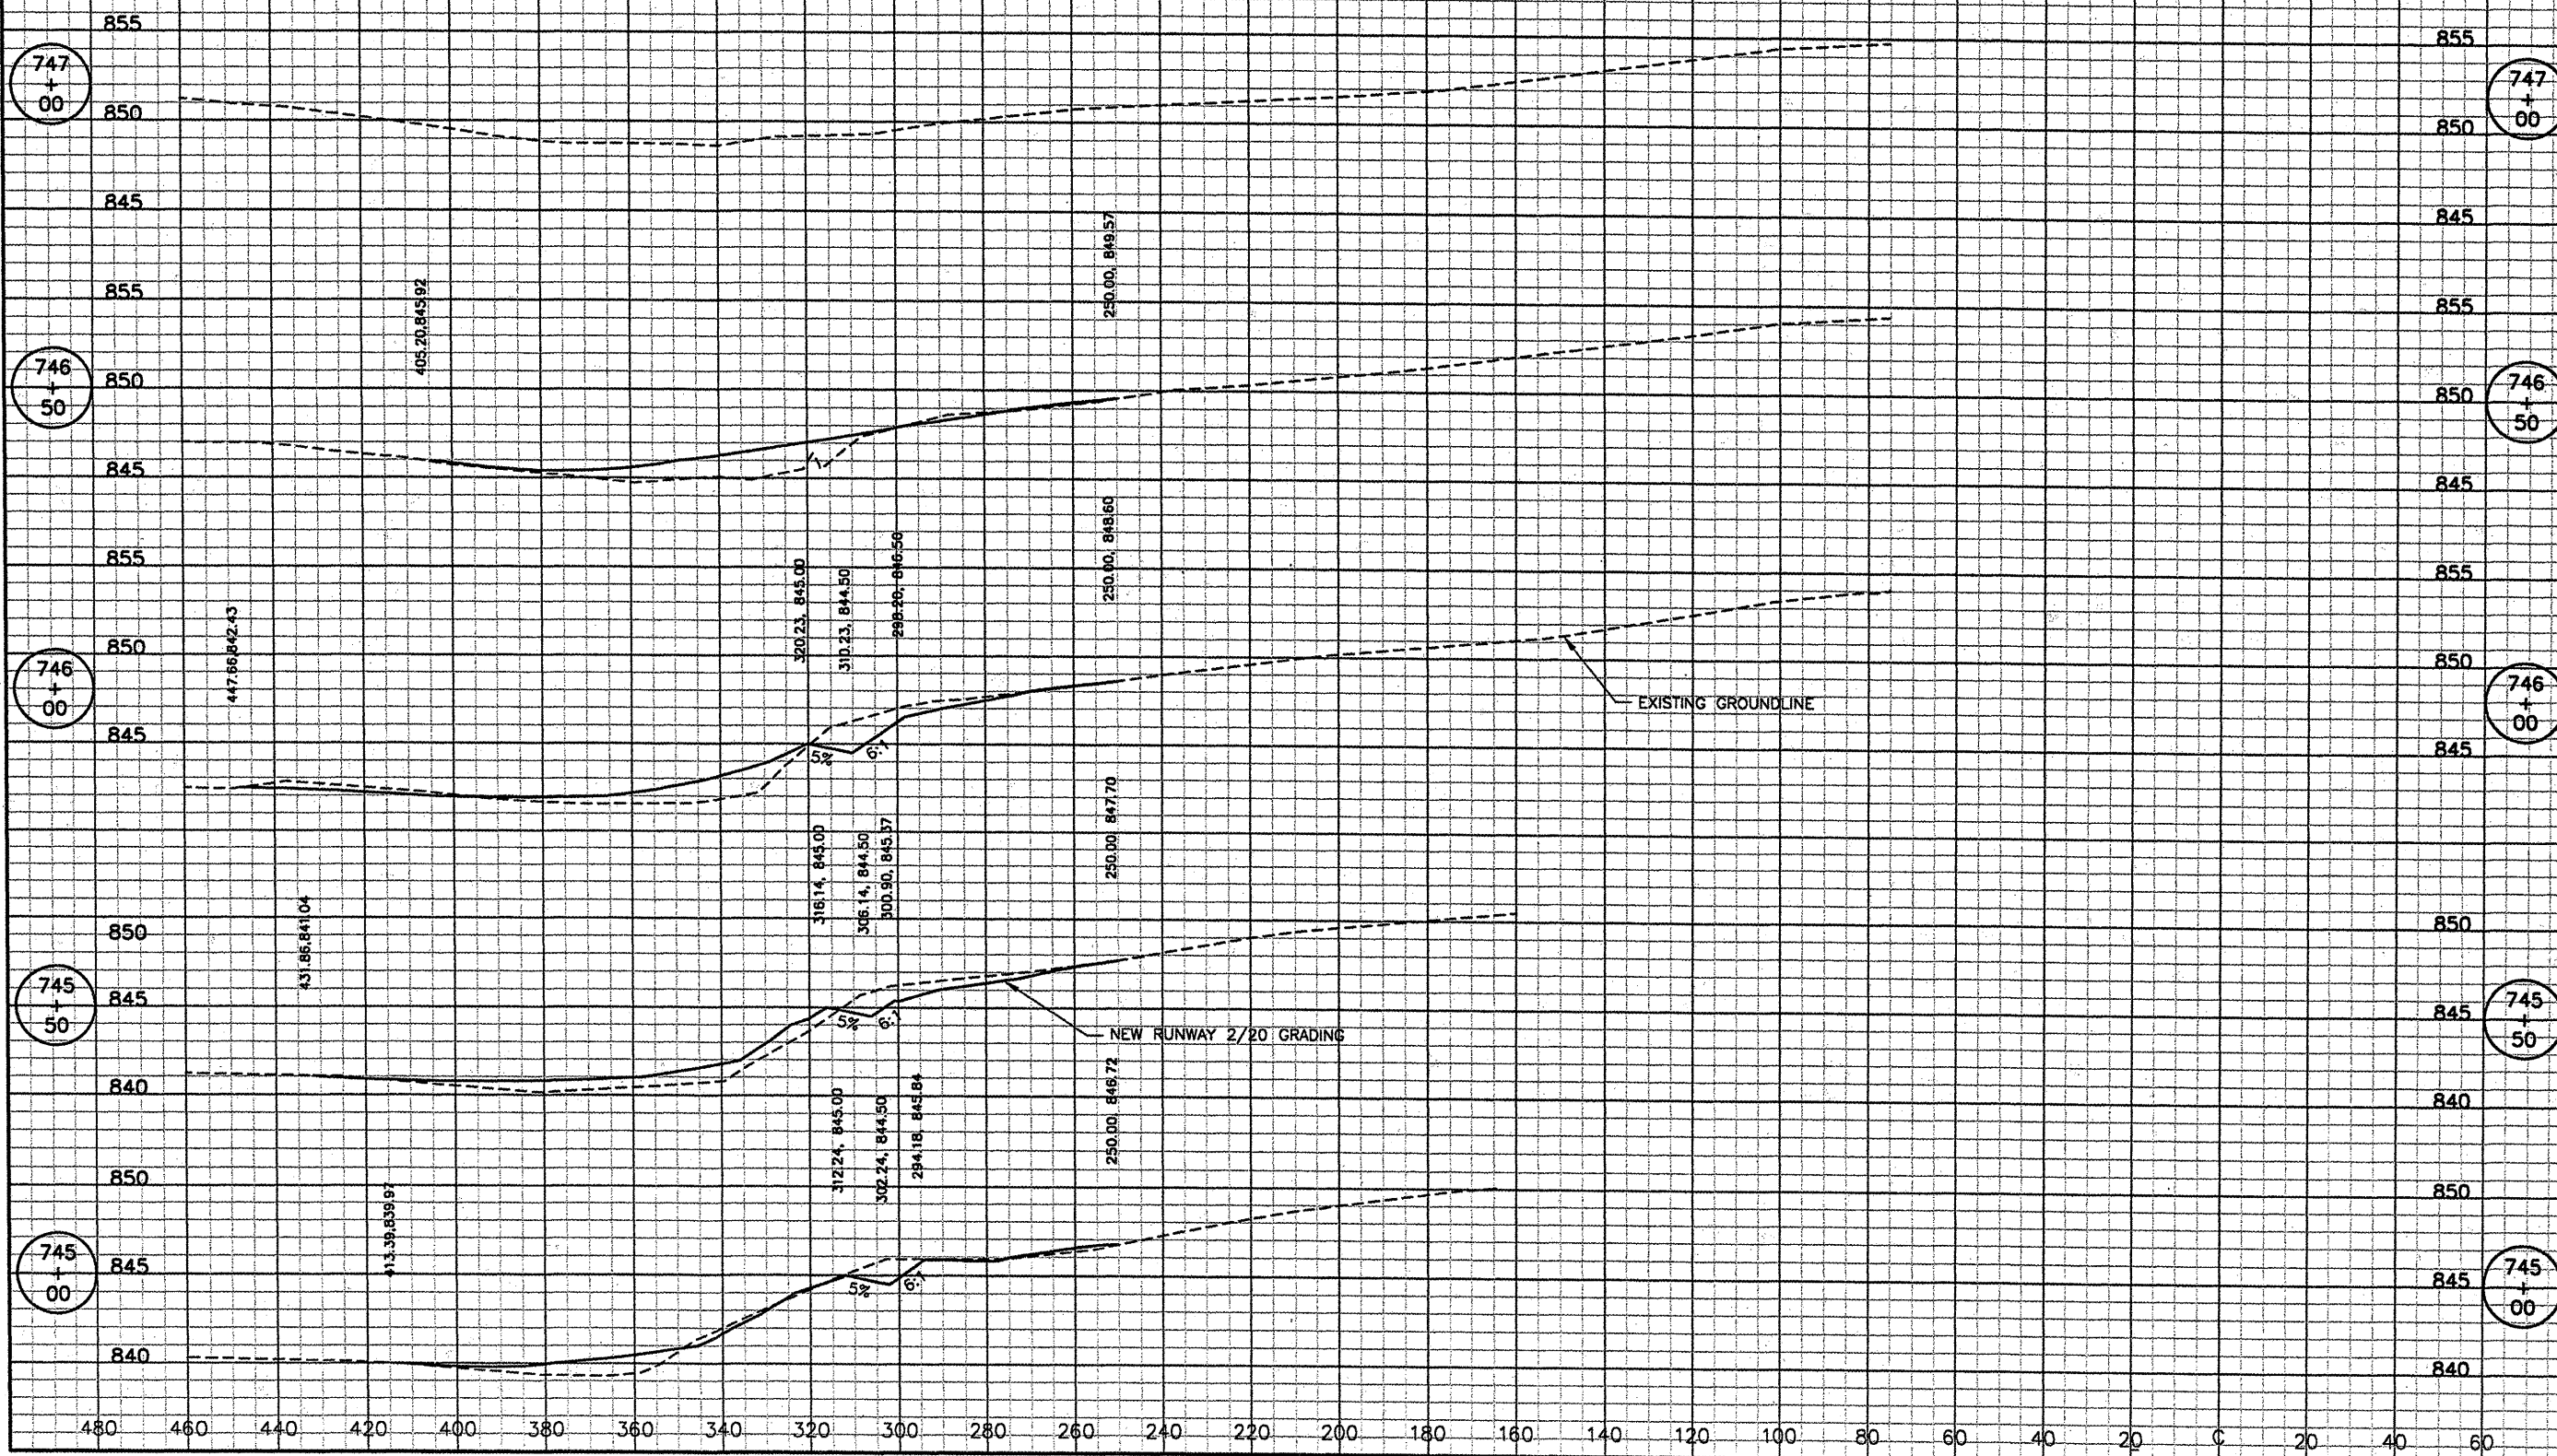



480 460 440 420 400 380 360 340 320 300 280 260 240 220 200 180 160 140 120 100 80 60 40 20 0 20 40 60

K:\Bloomington\0708502\Draw\Sheets  
FILE: XSEC13.dwg  
UPDATE BY: Kristy Brod  
PLOT DATE: 4/14/2008 9:46 AM  
rc001012

REVISIONS		
NUMBER	BY	DATE

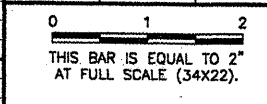

**BLOOMINGTON-NORMAL AIRPORT AUTHORITY**  
**CENTRAL ILLINOIS REGIONAL AIRPORT**  
**BLOOMINGTON, ILLINOIS**  
**CONSTRUCT DRAINAGE IMPROVEMENTS**  
**RUNWAY 2/20**  
**CROSS SECTIONS**  
**STA. 745+00 TO STA. 746+50**

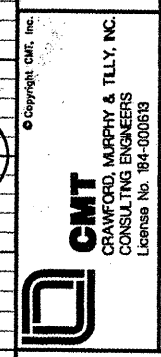

DESIGN BY: KLB  
 DRAWN BY: CMT  
 CHECKED BY: *RW*  
 APPROVED BY: *RW*  
 DATE: 04/01/2008  
 JOB No: 0708502

IL PROJ NO. BMI-3793  
 AIP PROJ NO. 3-17-0006-45  
 SHEET 46 OF 46 SHEETS

480 460 440 420 400 380 360 340 320 300 280 260 240 220 200 180 160 140 120 100 80 60 40 20 0 20 40 60