


MS003

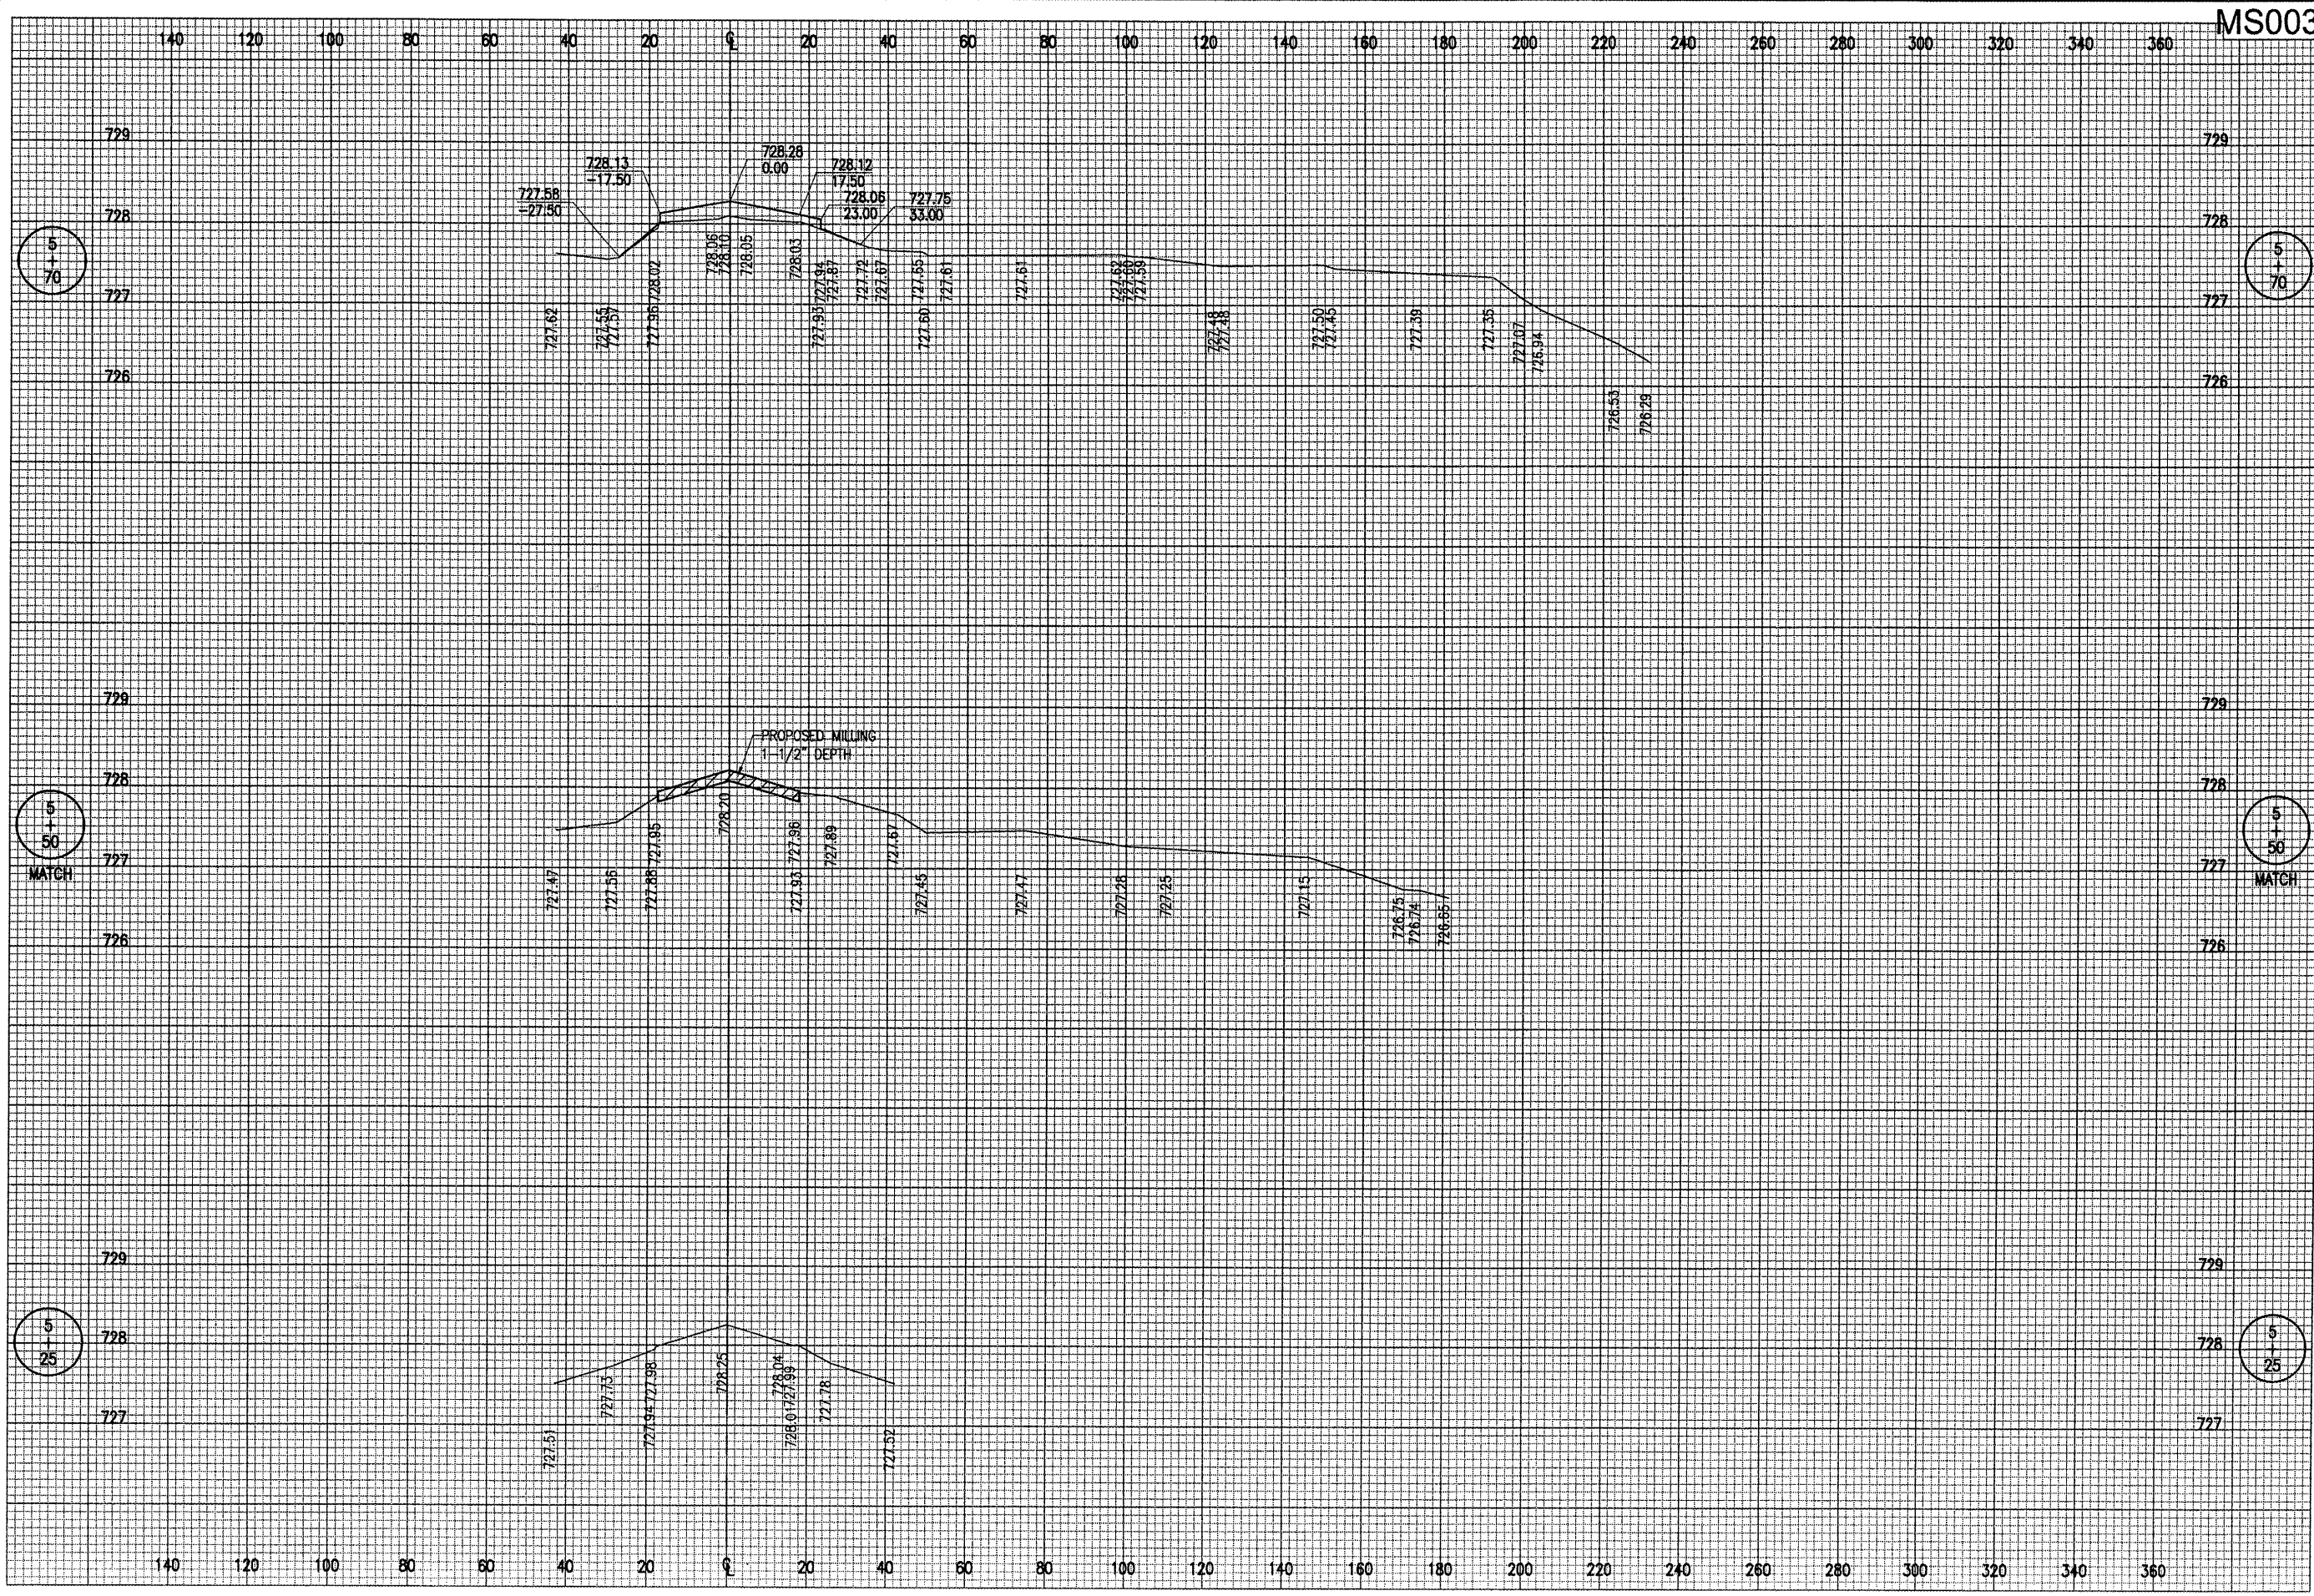

DATE	REVISION	BY

**ROBERT F. TRACY MUNICIPAL AIRPORT
 MT. STERLING, ILLINOIS**

IL PROJ.: 163-3715 A.I.P. PROJ.: 3-17-0147-89

H&E Project No. 07A0058D_0800 Filename: R-301XS-APN.DWG Scale: H, 1" = 20' V, 1" = 1' Date: 11/30/07	LAYOUT KOM 11/30/07 DRAWN BAK 11/30/07 REVIEWED CAH xx/xx/xx
---	--------------------------------------------------------------------



**EXPAND AUTO PARKING
 LOT & OVERLAY APRON**

**PROPOSED CROSS-SECTIONS
 FOR AIRCRAFT PARKING APRON
 STA. 5+25 TO STA. 5+70**