


MAY 11, 2008 4:55 PM HAGL00382
 I:\AIRPORTS\MTSTERLING\07A0058\CAD\SHEETS\R-304XS-APN.DWG - Model

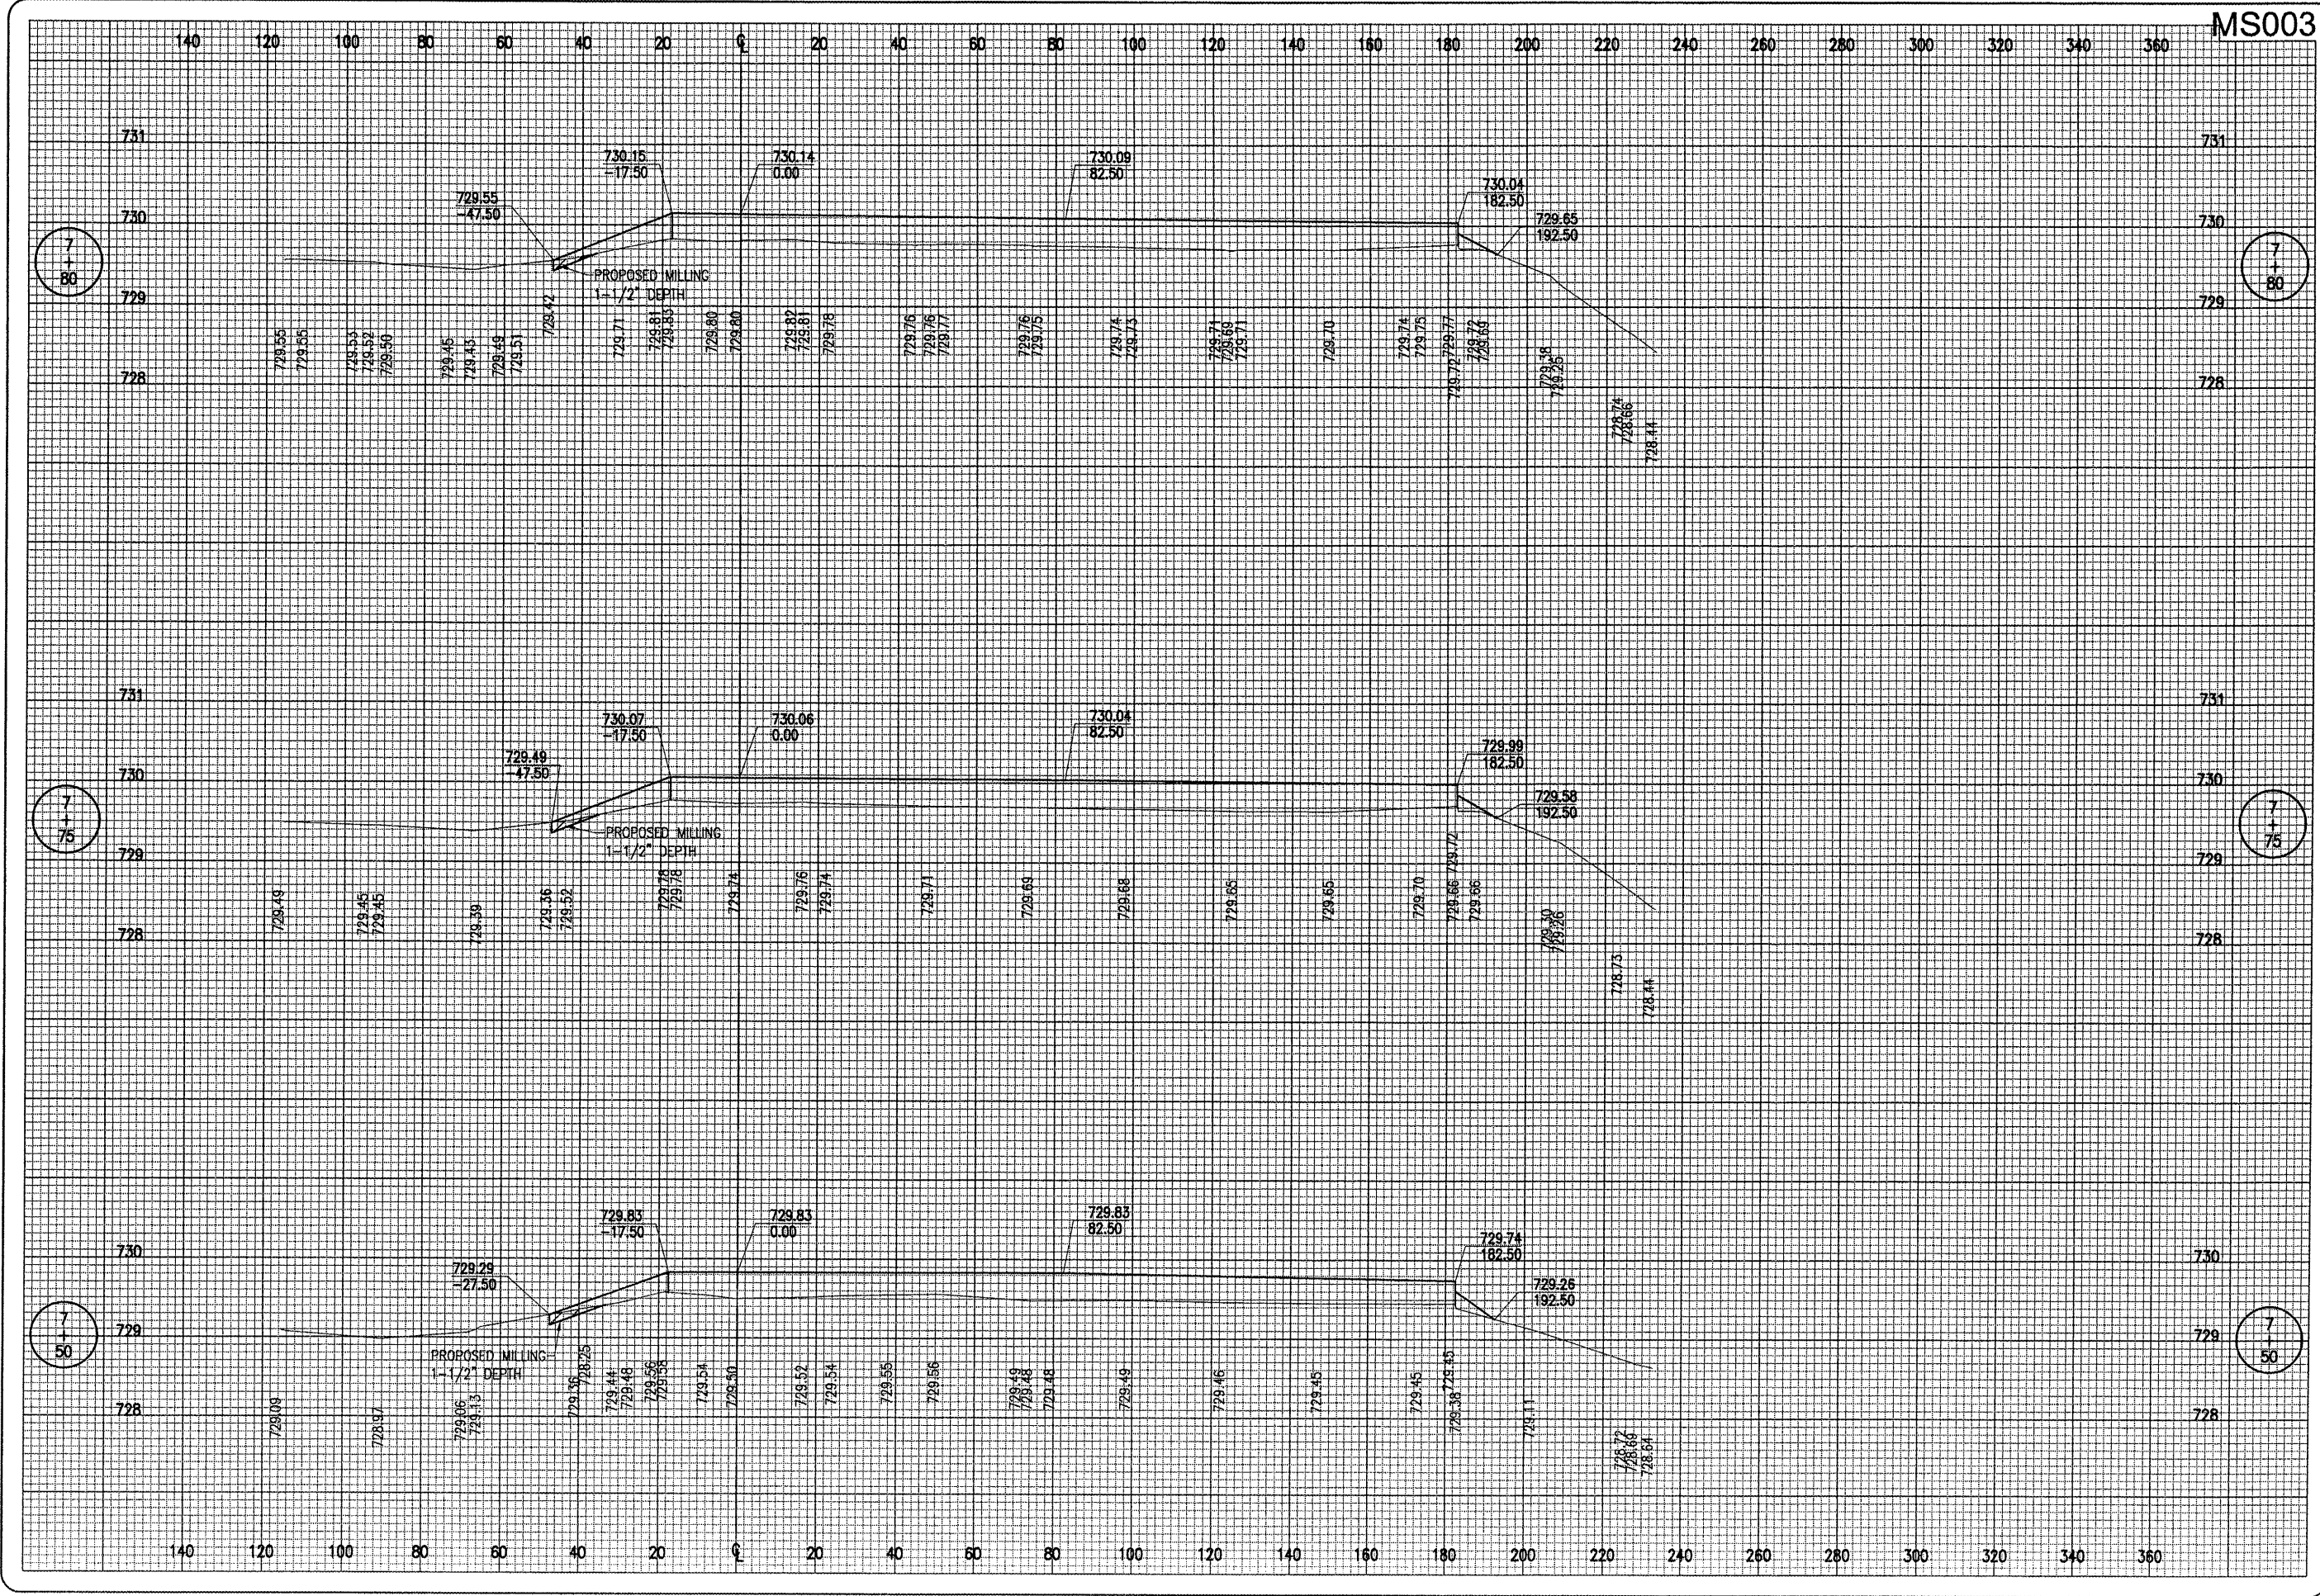

MS003

DATE	REVISION	BY

**ROBERT F. TRACY MUNICIPAL AIRPORT
 MT. STERLING, ILLINOIS**

IL. PROJ.: 63-3715 A.I.P. PROJ.: 3-17-0147-89

HE Project No. 07A0058D_0800
 Filename: R-304XS-APN.DWG
 Scale: H. 1" = 20' V. 1" = 1'
 Date: 11/30/07

LAYOUT	KOM	11/30/07
DRAWN	BAK	11/30/07
REVIEWED	CAH	4/1/08

HANSON

Hanson Professional Services Inc.
 1525 South Sixth Street
 Springfield, Illinois 62703-2886
 Offices Nationwide

**EXPAND AUTO PARKING
 LOT & OVERLAY APRON**

**PROPOSED CROSS-SECTIONS
 FOR AIRCRAFT PARKING APRON
 STA. 7+50 TO STA. 7+80**