


- EXISTING LEGEND:
- Ⓐ HMA SURFACE & BINDER COURSE, ± 10"
 - Ⓑ PCC PAVEMENT, ± 9"
 - Ⓒ HMA BASE COURSE, ± 10"
 - Ⓓ SUBBASE GRANULAR MATERIAL, 4"
 - Ⓔ COMB. CONC. CURB & GUTTER, TYPE B-6.24
 - Ⓕ PCC SIDEWALK

- PROPOSED LEGEND:
- ① HMA SURFACE REMOVAL, 2½"
 - ② PAVEMENT REMOVAL
 - ③ COMB. CONC. CURB & GUTTER REMOVAL
 - ④ SIDEWALK REMOVAL
 - ⑤ POLYMERIZED HMA SURFACE COURSE, MIX "F", N90, 1¾"
 - ⑥ HMA BASE COURSE WIDENING, 9½"
 - ⑦ AGGREGATE SUBGRADE IMPROVEMENT, 12"
 - ⑧ COMB. CONC. CURB & GUTTER, TYPE B-6.18
 - ⑨ SUBBASE GRANULAR MATERIAL, TYPE B, 6"
 - ⑩ HMA SURFACE COURSE, MIX "D", N50, (IL 9.5 mm), 2"
 - ⑪ AGGREGATE BASE COURSE, TYPE B, 6"
 - ⑫ PCC SIDEWALK, 5"
 - ⑬ SODDING & TOPSOIL 4"
 - ⑭ PIPE UNDERDRAIN, 4"
 - ⑮ POLYMERIZED LEVELING BINDER (MM), IL-4.75, N50, ¾"

NOTE: THE CONTRACTOR SHALL MILL FIRST BEFORE PATCHING.


* EXISTING PCC SIDEWALK FROM STA. 37+40 TO 41+30 ONLY

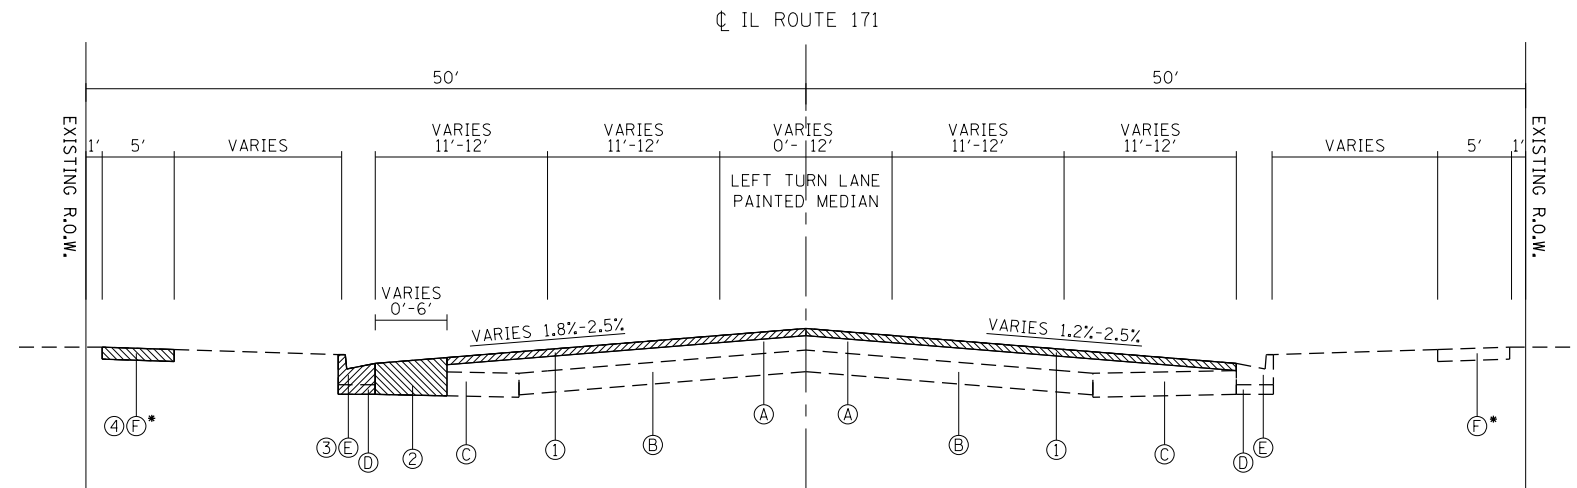

EXISTING TYPICAL SECTION

STA. 37+40 TO 42+00

STA. 45+47 TO 48+67

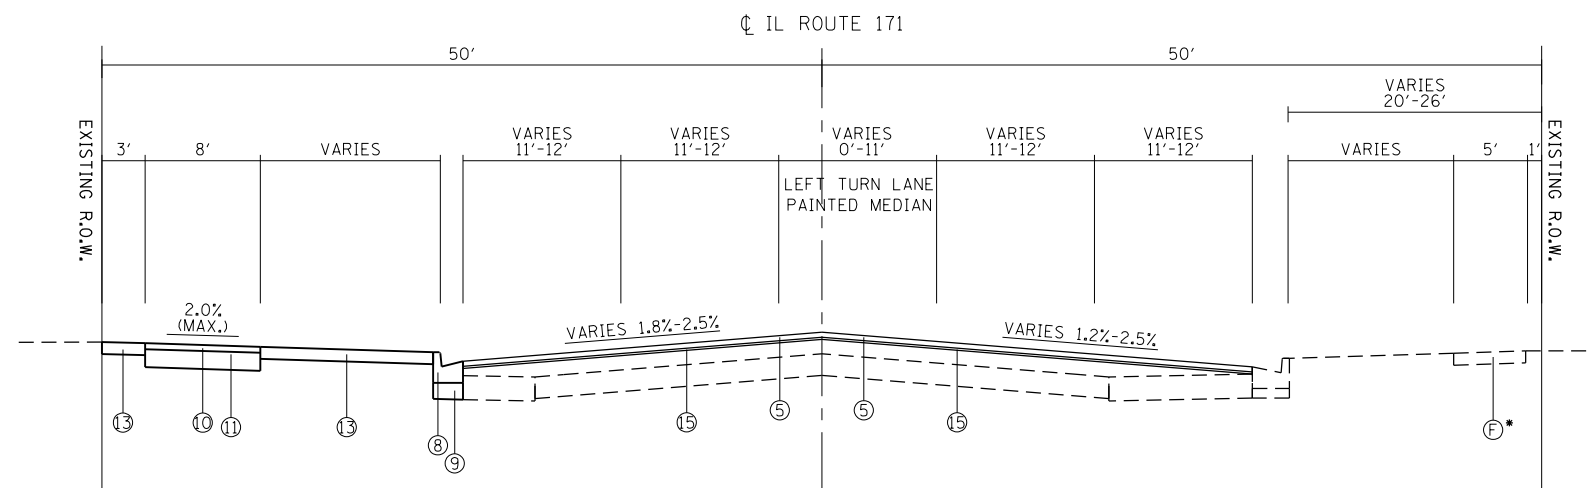

PROPOSED TYPICAL SECTION

STA. 37+40 TO 42+00

STA. 45+47 TO 48+67

FILE NAME =	USER NAME = Tariqfm	DESIGNED -	REVISED -
ct:\pw\work\p1dot\tariqfm\d0315748\p1144	2-sht-typical.dgn	DRAWN -	REVISED -
Default	PLOT SCALE = 200.0000' / in.	CHECKED -	REVISED -
	PLOT DATE = 3/31/2014	DATE -	REVISED -

STATE OF ILLINOIS
DEPARTMENT OF TRANSPORTATION

IL ROUTE 171 AT FOREST AVE./RIDGWOOD RD.
TYPICAL SECTIONS - IL ROUTE 171

SCALE: SHEET OF SHEETS STA. TO STA.

F.A.P. RTE.	SECTION	COUNTY	TOTAL SHEETS	SHEET NO.
372	03035-TS	COOK	87	17
CONTRACT NO. 60X08			ILLINOIS FED. AID PROJECT	