


FINAL SURVEY NO.	SURVEYED PLOTTED AREAS CHECKED	BY	DATE
NOTE BOOK	TEMPLATE AREAS CHECKED		

ORIGINAL SURVEY NO.	SURVEYED PLOTTED AREAS CHECKED	BY	DATE
NOTE BOOK	TEMPLATE AREAS CHECKED		

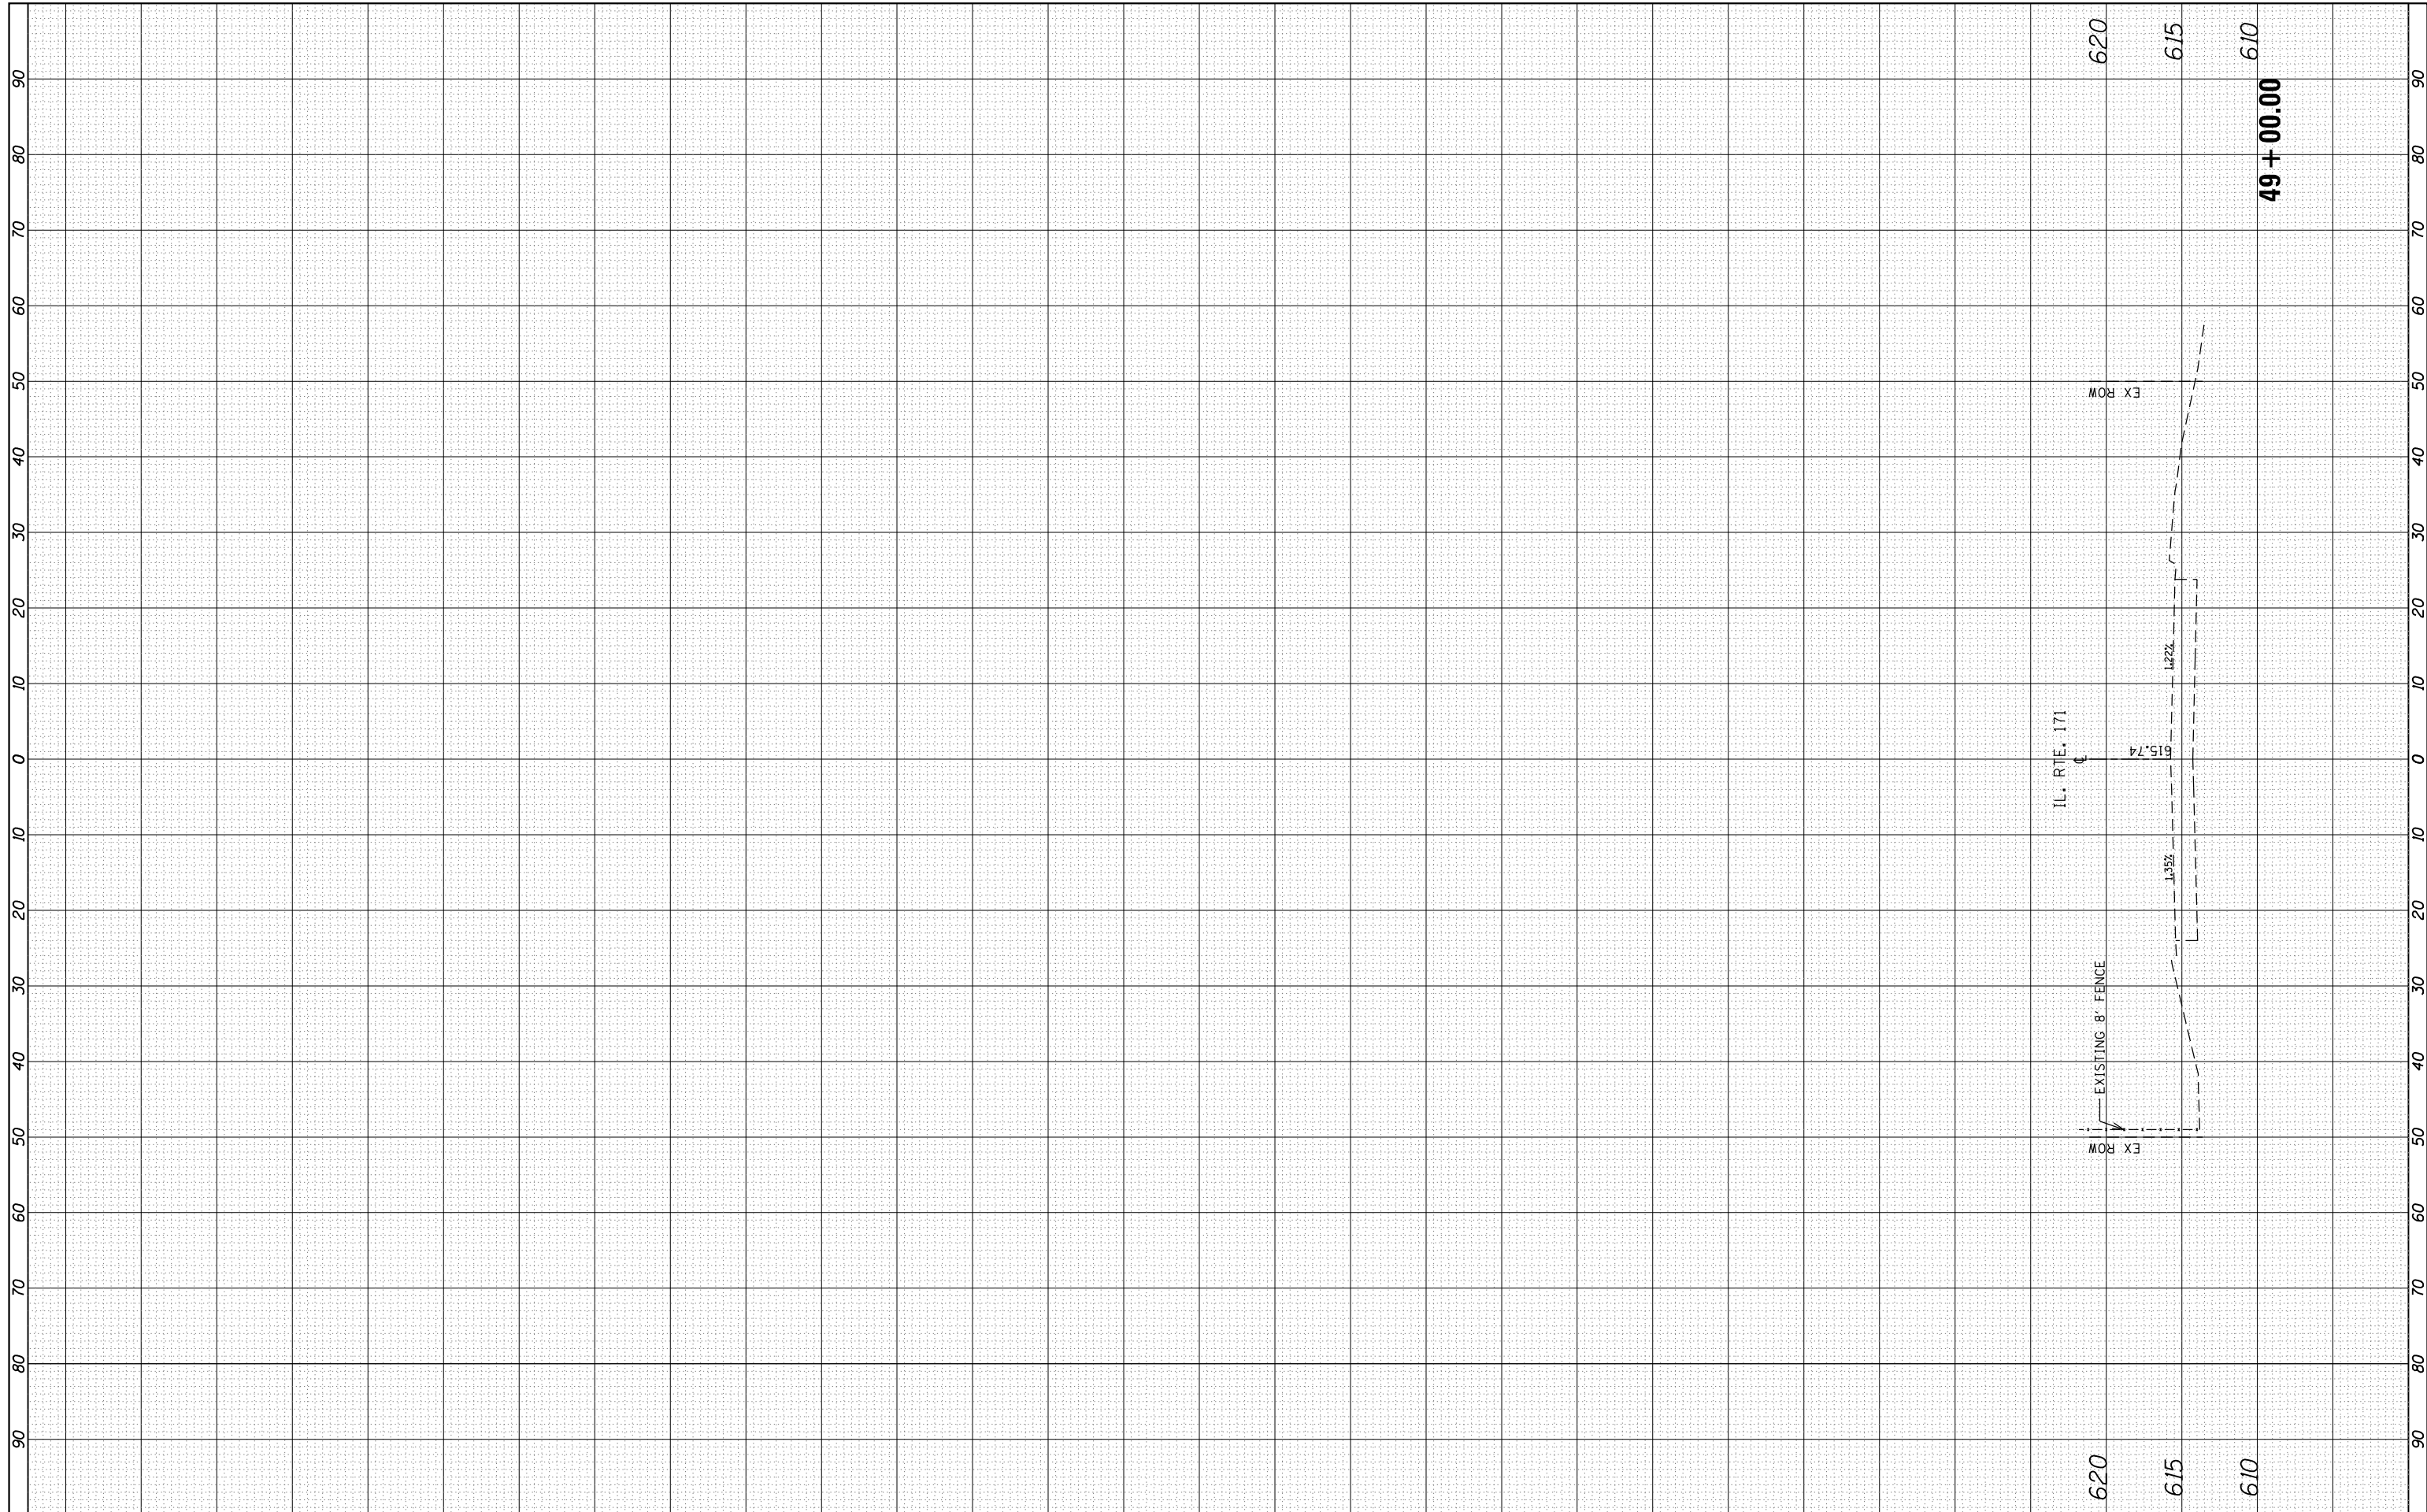

FILE NAME = c:\pw\_work\pwidot\teriqfm\d0315748\PI14412-sht-ssht-IL171.dgn  
 USER NAME = Teriqfm  
 PLOT SCALE = 20.0000' / in.  
 PLOT DATE = 3/31/2014

DESIGNED -  
 DRAWN -  
 CHECKED -  
 DATE -

REVISED -  
 REVISED -  
 REVISED -  
 REVISED -

**STATE OF ILLINOIS  
 DEPARTMENT OF TRANSPORTATION**

**IL ROUTE 171 AT FOREST AVE/RIDGEWOOD RD.  
 CROSS SECTIONS - IL. ROUTE 171**

SCALE: 1"=10' (H) SHEET 4 OF 4 SHEETS STA. 49+00.00 TO STA. 49+00.00

F.A.P. RTE. 372	SECTION 03035-TS	COUNTY COOK	TOTAL SHEETS 87	SHEET NO. 84
			CONTRACT NO. 60X08	
ILLINOIS FED. AID PROJECT				