


FINAL SURVEY NO.	SURVEYED	BY	DATE
NOTE BOOK	PLOTTED		
AREAS CHECKED	TEMPLATE		
	AREAS		
	CHECKED		

ORIGINAL SURVEY NO.	SURVEYED	BY	DATE
NOTE BOOK	PLOTTED		
AREAS CHECKED	TEMPLATE		
	AREAS		
	CHECKED		

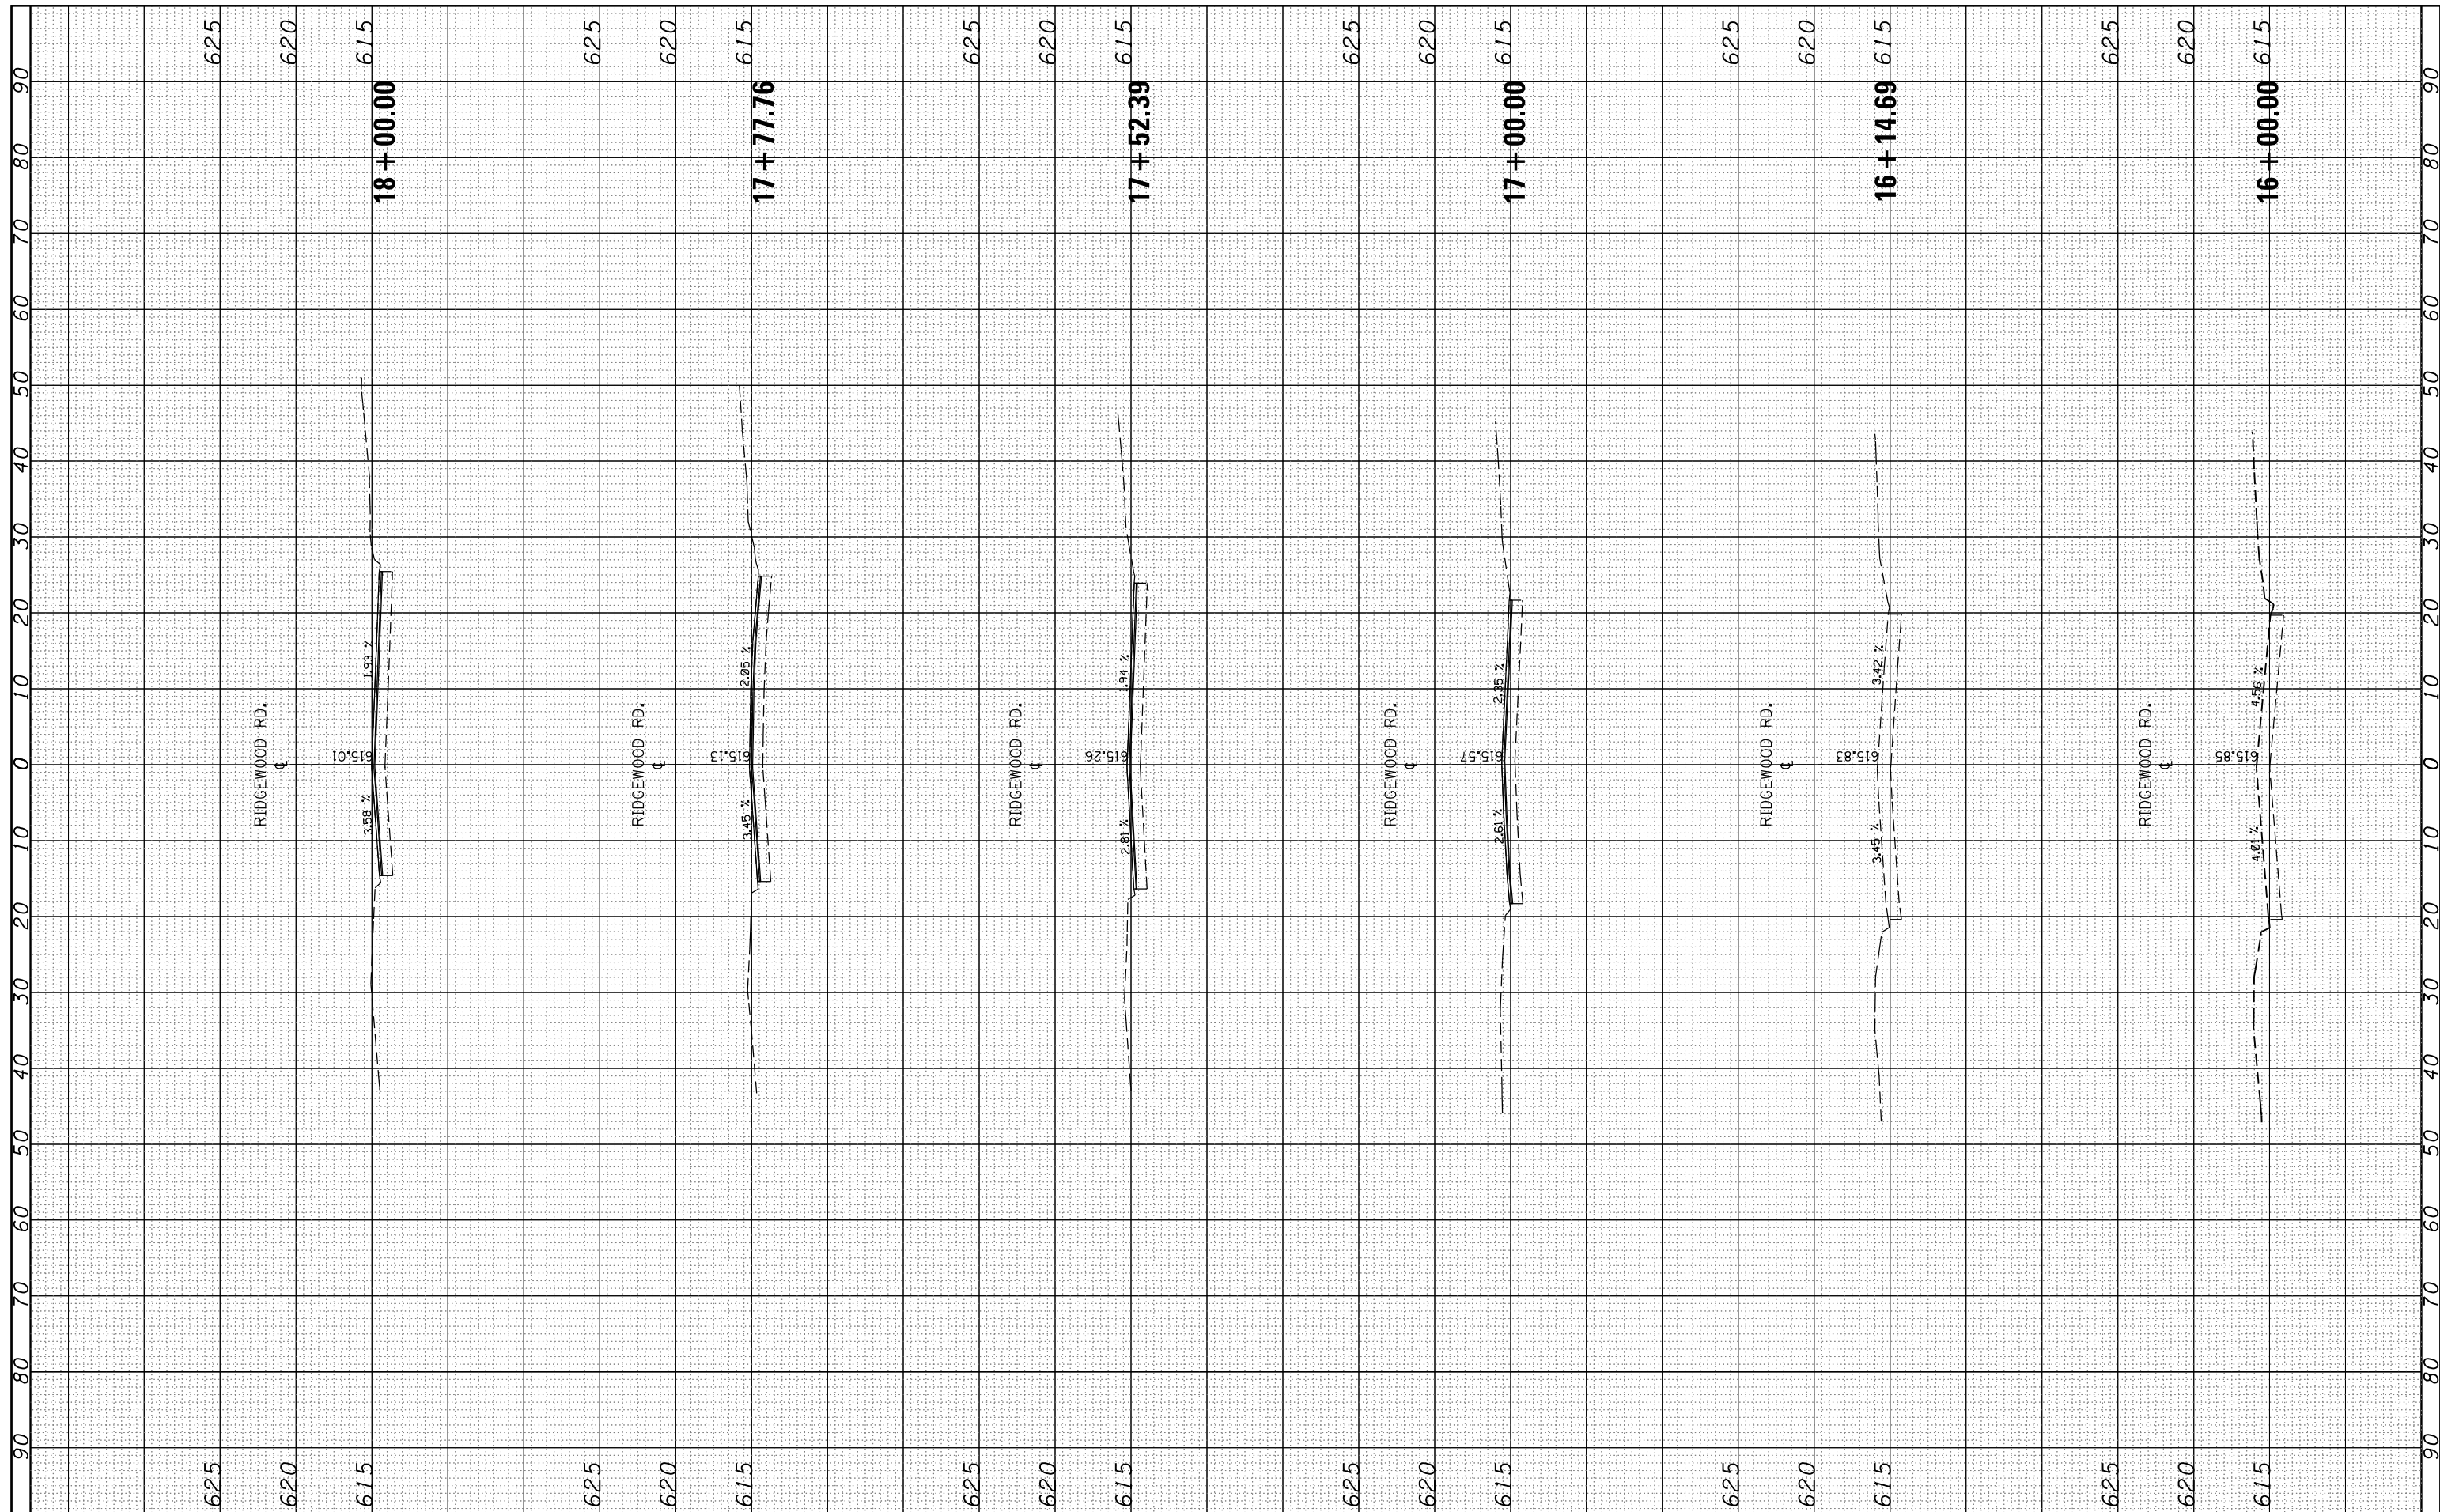

FILE NAME = es:\pw\_work\p1dot\teriqm\0315748\p114412-sht-1-sht-Ridge.dgn  
 USER NAME = Teriqm  
 PLOT SCALE = 20.0000' / in.  
 PLOT DATE = 3/31/2014

DESIGNED -	REVIS
DRAWN -	REVIS
CHECKED -	REVIS
DATE -	REVIS

DESIGNED -	REVIS
DRAWN -	REVIS
CHECKED -	REVIS
DATE -	REVIS

**STATE OF ILLINOIS  
DEPARTMENT OF TRANSPORTATION**

**IL ROUTE 171 AT FOREST AVE/RIDGEWOOD RD.  
CROSS SECTIONS - RIDGEWOOD RD.**  
 SCALE: 1"=10' (H) SHEET 1 OF 2 SHEETS STA. 16+00.00 TO STA. 18+00.00

F.A.P. RTE.	SECTION	COUNTY	TOTAL SHEETS	SHEET NO.
372	03035-TS	COOK	87	85
CONTRACT NO. 60X08				
ILLINOIS FED. AID PROJECT				