


FINAL SURVEY NO.	SURVEYED PLOTTED TEMPLATE AREAS CHECKED	BY	DATE

ORIGINAL SURVEY NO.	SURVEYED PLOTTED TEMPLATE AREAS CHECKED	BY	DATE

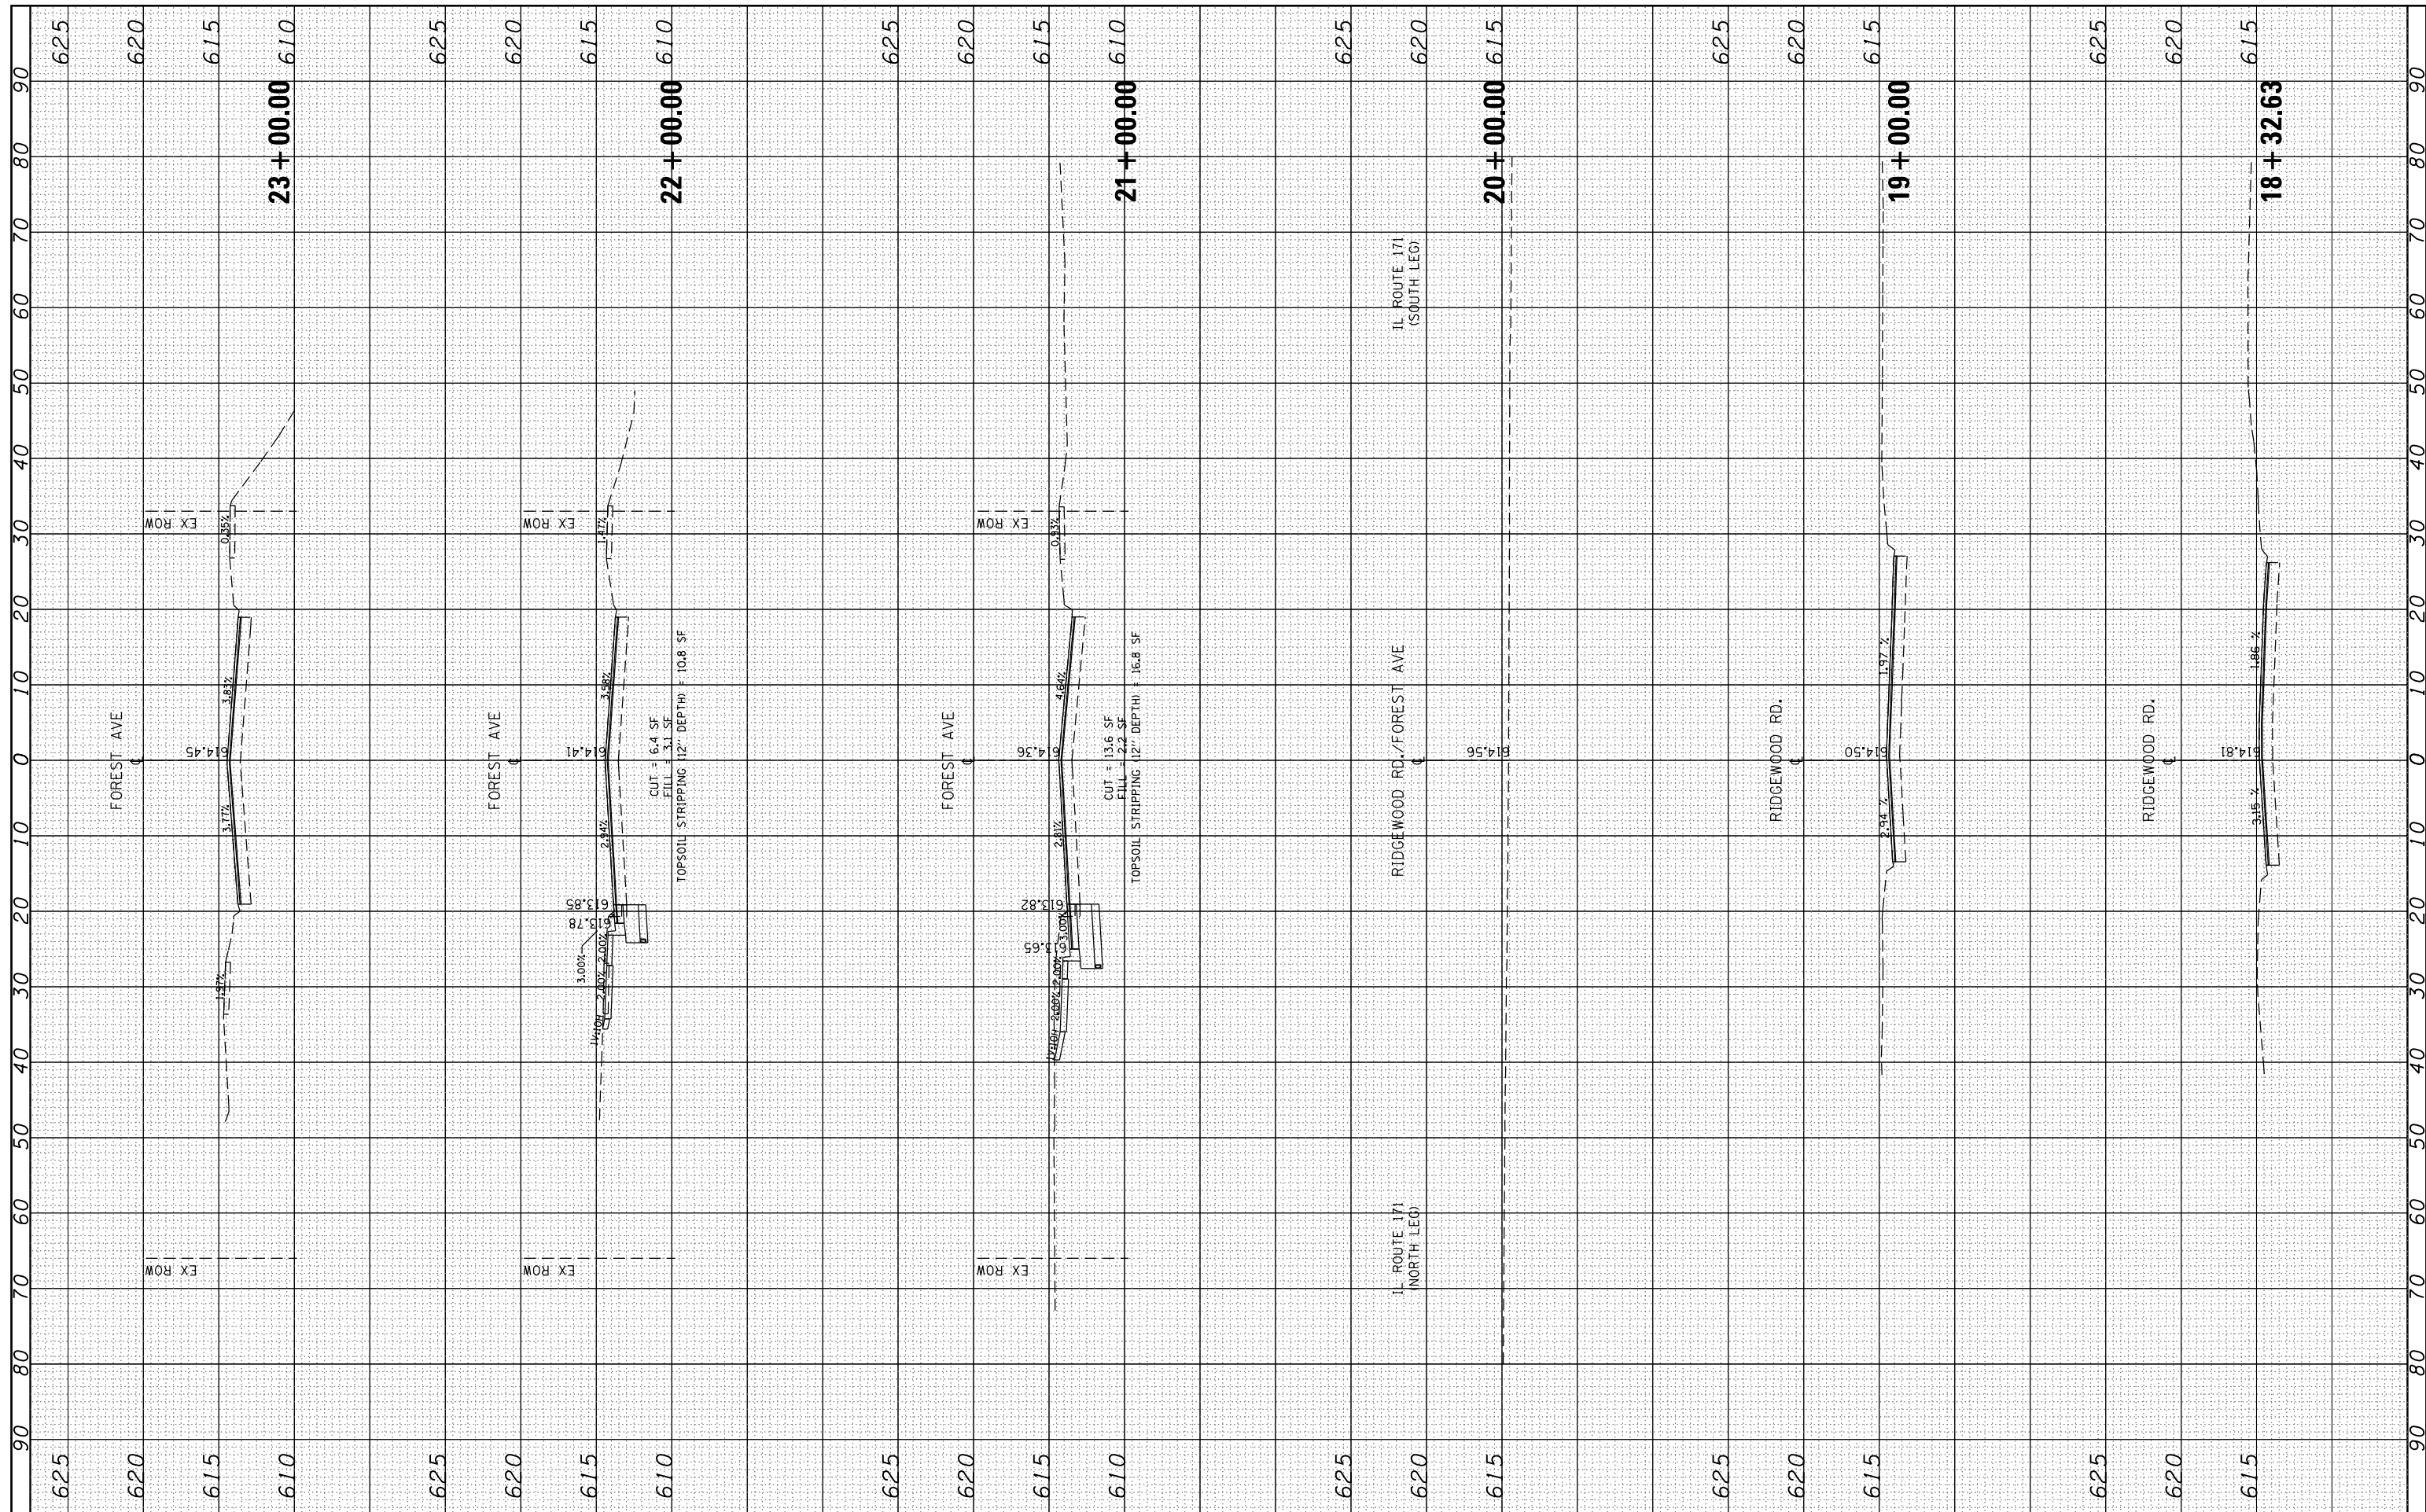

FILE NAME =
 es:\pw_work\p1dot\teriqm\d0315748\p114412-sht-ssht-Ridge.dgn

USER NAME = Teriqm
 DESIGNED -
 DRAWN -
 PLOT SCALE = 20.0000' / in.
 CHECKED -
 PLOT DATE = 3/31/2014
 DATE -

REVISED -
 REVISED -
 REVISED -
 REVISED -

**STATE OF ILLINOIS
 DEPARTMENT OF TRANSPORTATION**

**IL ROUTE 171 AT FOREST AVE/RIDGEWOOD RD.
 CROSS SECTIONS - FOREST AVE/RIDGEWOOD RD.**
 SCALE: 1"=10' (H) SHEET 2 OF 2 SHEETS STA. 18+32.63 TO STA. 23+00.00

F.A.P. RTE.	SECTION	COUNTY	TOTAL SHEETS	SHEET NO.
372	03035-TS	COOK	87	86
CONTRACT NO. 60X08				
ILLINOIS FED. AID PROJECT				