


**IL RTE. 170 EXISTING TYPICAL ROADWAY SECTION**

STA. 69+00.0 TO STA. 71+64.4

**LEGEND**

- 1 PORTLAND CEMENT CONCRETE PAVEMENT, 9.5"
- 2 SUB-BASE GRANULAR MATERIAL, TYPE A 12"
- 3 GEOTECHNICAL FABRIC FOR GROUND STABILIZATION
- 4 COMBINATION CONCRETE CURB AND GUTTER, TYPE B-6.24
- 5 INCIDENTAL HOT-MIX ASPHALT SURFACING, 6"
- 6 PORTLAND CEMENT CONCRETE SIDEWALK, 4"
- 7 STEEL PLATE BEAM GUARDRAIL, TYPE A

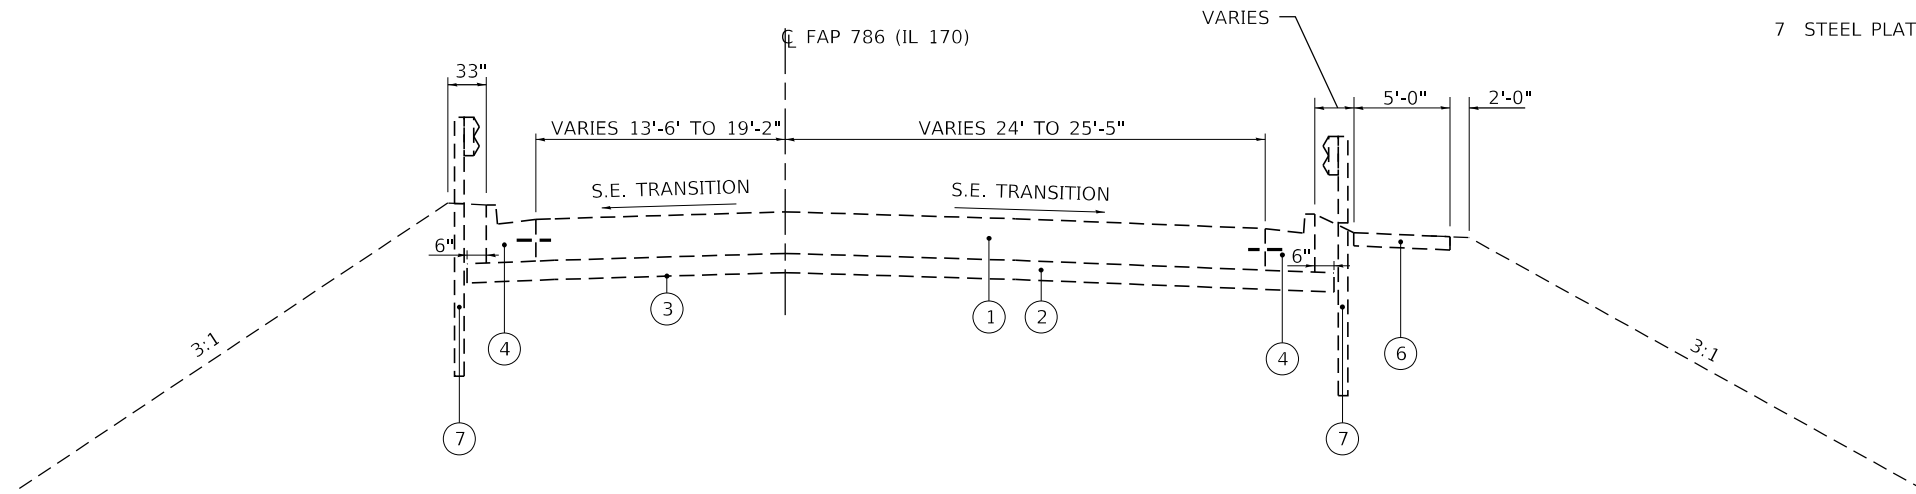

**IL RTE. 170 EXISTING TYPICAL ROADWAY SECTION**

STA. 89+26.7 TO STA. 89+94.0

MODEL: Default  
 FILE: Model: ProjectRoom.dwg  
 PROJECT: P:\Projects\10366K\10366K.dwg  
 USER: woodshankr1

USER NAME = woodshankr1	DESIGNED - ECP	REVISED - _____
	DRAWN - ECP	REVISED - _____
PLOT SCALE = 100.0000' / in.	CHECKED - RW	REVISED - _____
PLOT DATE = 3/18/2019	DATE - 1/29/19	REVISED - _____

**STATE OF ILLINOIS  
DEPARTMENT OF TRANSPORTATION**

**TYPICAL SECTIONS - LOCATION 2  
SN 050-0246**

SCALE: \_\_\_\_\_ SHEET 1 OF 1 SHEETS STA. \_\_\_\_\_ TO STA. \_\_\_\_\_

F.A. RTE.	SECTION	COUNTY	TOTAL SHEETS	SHEET NO.
VAR.	D3 BRIDGE WASHING 2019-1	GRUNDY/LASALLE	30	5
CONTRACT NO. 66K10				
ILLINOIS FED. AID PROJECT				