


CROSS SECTION - SPAN 1

(LOOKING SOUTH)
 STA. 193+22.00 TO STA. 193+97.83

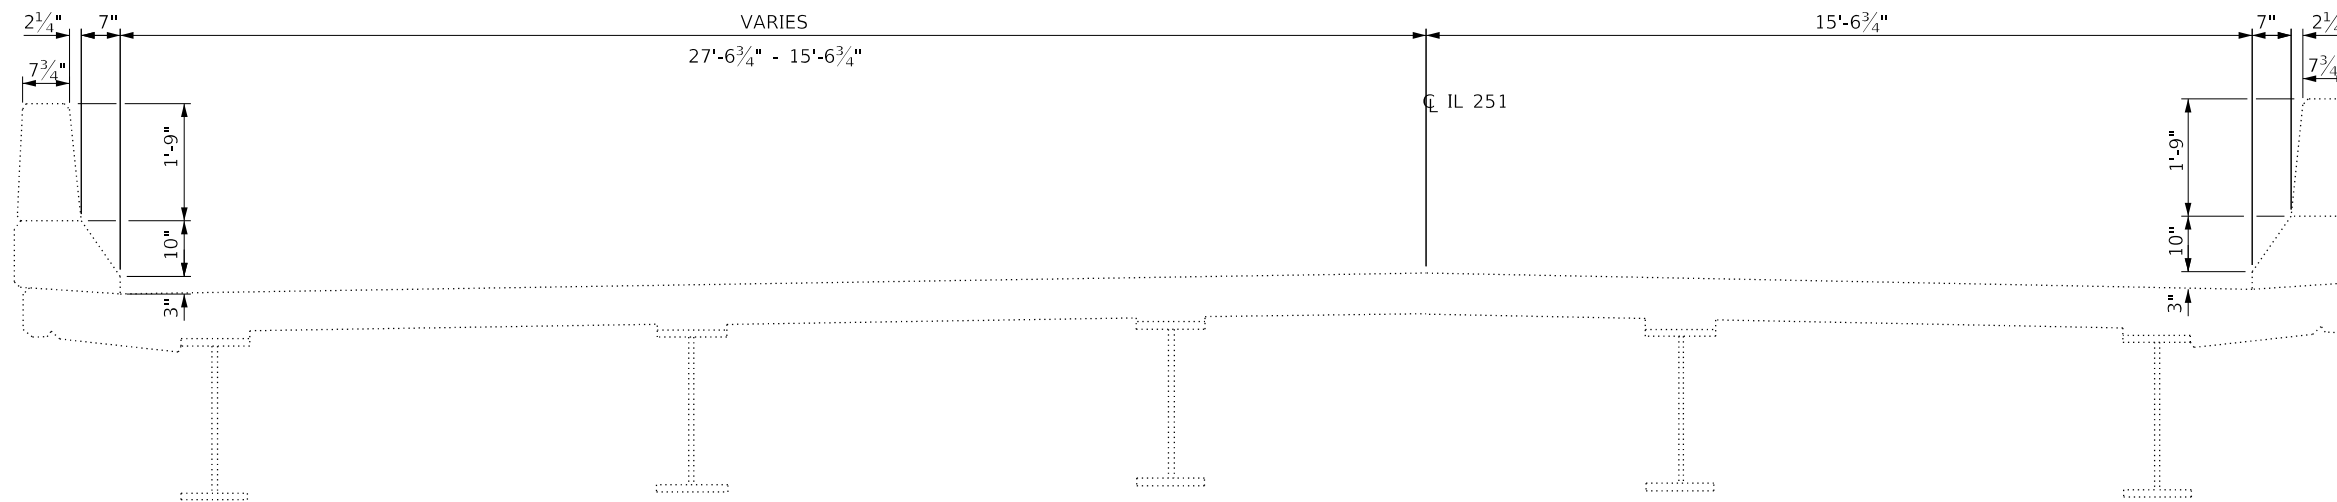

CROSS SECTION - SPAN 2 & 3

(LOOKING SOUTH)
 STA. 193+97.83 TO STA. 196+75.20

FOR INFORMATION ONLY

MODEL: Default
 FILE: \\nas01c.psu.edu\pub\baronm.d\at\illinois.gov\PWIDOT\Documents\DOT_Offices\District 3\Projects\ID366K\ID366KData\66K10\detail6.dgn

USER NAME = woodshankr	DESIGNED - ECP	REVISED - _____
	DRAWN - ECP	REVISED - _____
PLOT SCALE = 100.0000 ' / in.	CHECKED - RW	REVISED - _____
PLOT DATE = 3/18/2019	DATE - 1/29/19	REVISED - _____

**STATE OF ILLINOIS
 DEPARTMENT OF TRANSPORTATION**

**EXISTING STRUCTURE DETAILS - LOCATION 6
 SN 050-0079**

SCALE: _____ SHEET 2 OF 3 SHEETS STA. _____ TO STA. _____

F.A. RTE.	SECTION	COUNTY	TOTAL SHEETS	SHEET NO.
VAR. D3 BRIDGE WASHING 2019-1		GRUNDY/LASALLE	30	28
CONTRACT NO. 66K10				
ILLINOIS FED. AID PROJECT				