


CODE NO.	ITEM	UNIT	TOTAL QUANTITY	CONSTR. CODE	
				STATE FUNDING ROADWAY	
				0006	RURAL
40600290	BITUMINOUS MATERIALS (TACK COAT)	POUND	1107		1107
40600400	MIXTURE FOR CRACKS, JOINTS, AND FLANGEWAYS	TON	0.9		0.9
44200553	CLASS A PATCHES, TYPE II, 10 INCH	SQ YD	1252		1252
44200557	CLASS A PATCHES, TYPE III, 10 INCH	SQ YD	276		276
44200559	CLASS A PATCHES, TYPE IV, 10 INCH	SQ YD	180		180
44213000	PATCHING REINFORCEMENT	SQ YD	1708		1708
44213200	SAW CUTS	FOOT	6476		6476
44213204	TIE BARS 3/4"	EACH	7522		7522
45100100	CRACK ROUTING (PAVEMENT)	FOOT	13733		13733
45100200	CRACK FILLING	POUND	4811		4811
67100100	MOBILIZATION	L SUM	1		1
70100420	TRAFFIC CONTROL AND PROTECTION, STANDARD 701411	EACH	8		8
70103815	TRAFFIC CONTROL SURVEILLANCE	CAL DA	24		24
70107025	CHANGEABLE MESSAGE SIGN	CAL DA	28		28

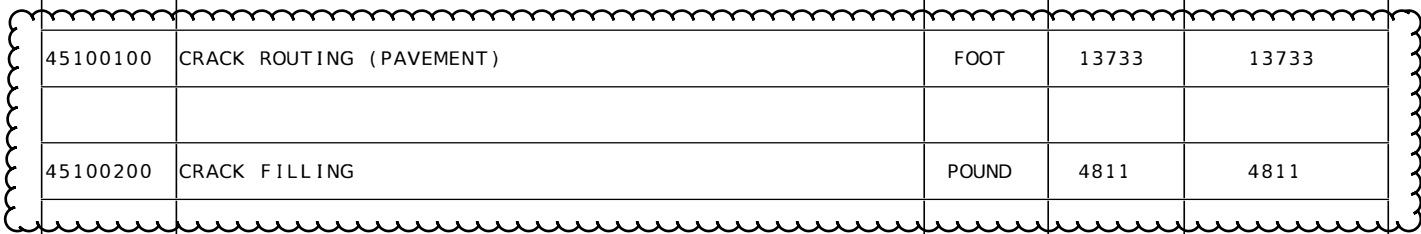

MODEL: Default
 FILE NAME: P:\uplanroom.dat\illinois.gov\PWIDOT\Documents\DOT_Offices\District_3\Project\036618\ICAD\data\036618-rt-details.dgn

USER NAME = NOLASCOCJ	DESIGNED -	REVISED -
	DRAWN -	REVISED -
PLOT SCALE = 100.0000 ' / in.	CHECKED -	REVISED -
PLOT DATE = 3/26/2019	DATE -	REVISED -

**STATE OF ILLINOIS
DEPARTMENT OF TRANSPORTATION**

SUMMARY OF QUANTITIES

SCALE: SHEET 1 OF 2 SHEETS STA. TO STA.

F.A.I. RTE.	SECTION	COUNTY	TOTAL SHEETS	SHEET NO.
39	(50-1,2,3)PP	LASALLE	15	3
CONTRACT NO. 66J84			ILLINOIS FED. AID PROJECT	

