


PLAN	SURVEYED	DATE
	ALIGNED	
	NOTED	
	CHECKED	
	BY	
	NO.	

PROFILE	SURVEYED	DATE
	PLOTTED	
	CHECKED	
	BY	
	NO.	

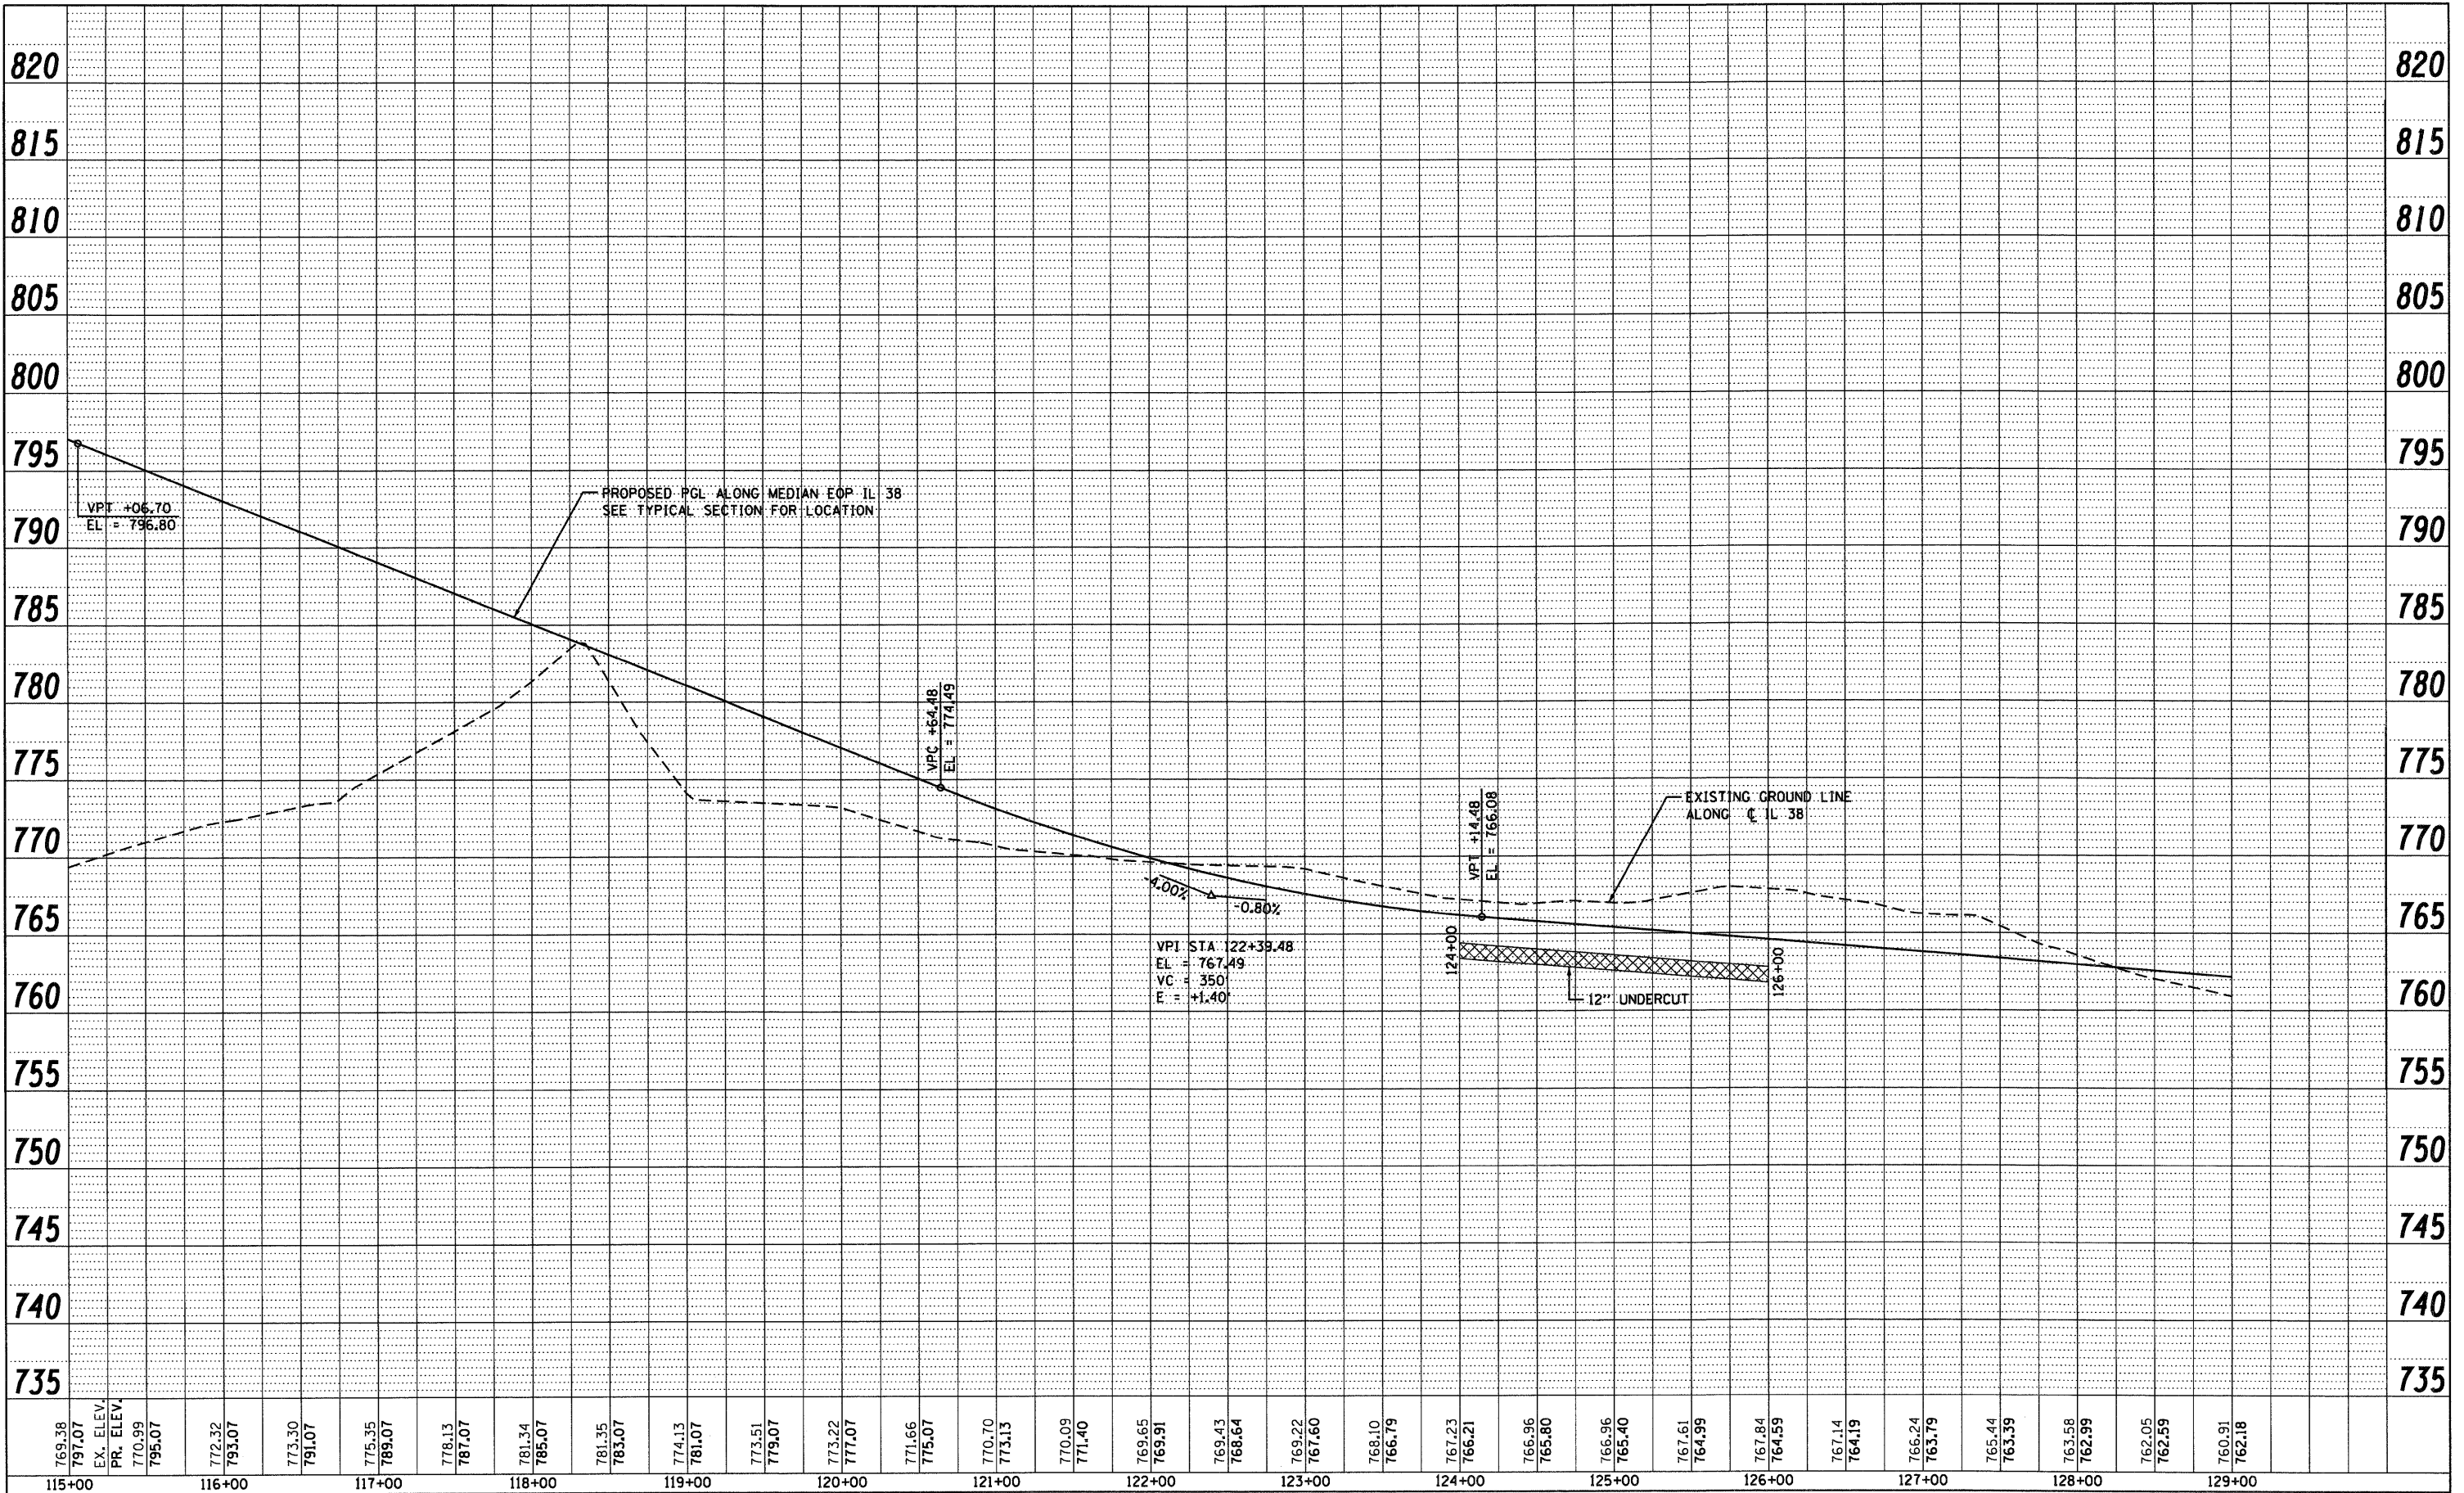

FILE NAME = 0160122-SHT-PROFILE03.dgn

USER NAME = YK1m  
 DESIGNED - MJT  
 DRAWN - MJT  
 CHECKED - EJC  
 DATE - 10/14/11

REVISED -  
 REVISED -  
 REVISED -  
 REVISED -

**STATE OF ILLINOIS  
 DEPARTMENT OF TRANSPORTATION**

**IL 38 PROPOSED PROFILE**

SCALE: 1"=50'H; 1"=5'V SHEET NO. 3 OF 4 SHEETS STA. 115+00 TO STA. 129+00

F.A.P. RTE. 347	SECTION LY (HB & VB)	COUNTY DUPAGE/KANE	TOTAL SHEETS 421	SHEET NO. 38
PF-3			CONTRACT NO. 60122	
FED. ROAD DIST. NO. 1 ILLINOIS FED. AID PROJECT				