



DATE	
BY	
PLANNED	
ALIGNED	
CHECKED	
NO. OF WAY CHECKED	
NO.	
DATE	
BY	
PLANNED	
ALIGNED	
CHECKED	
NO. OF WAY CHECKED	
NO.	

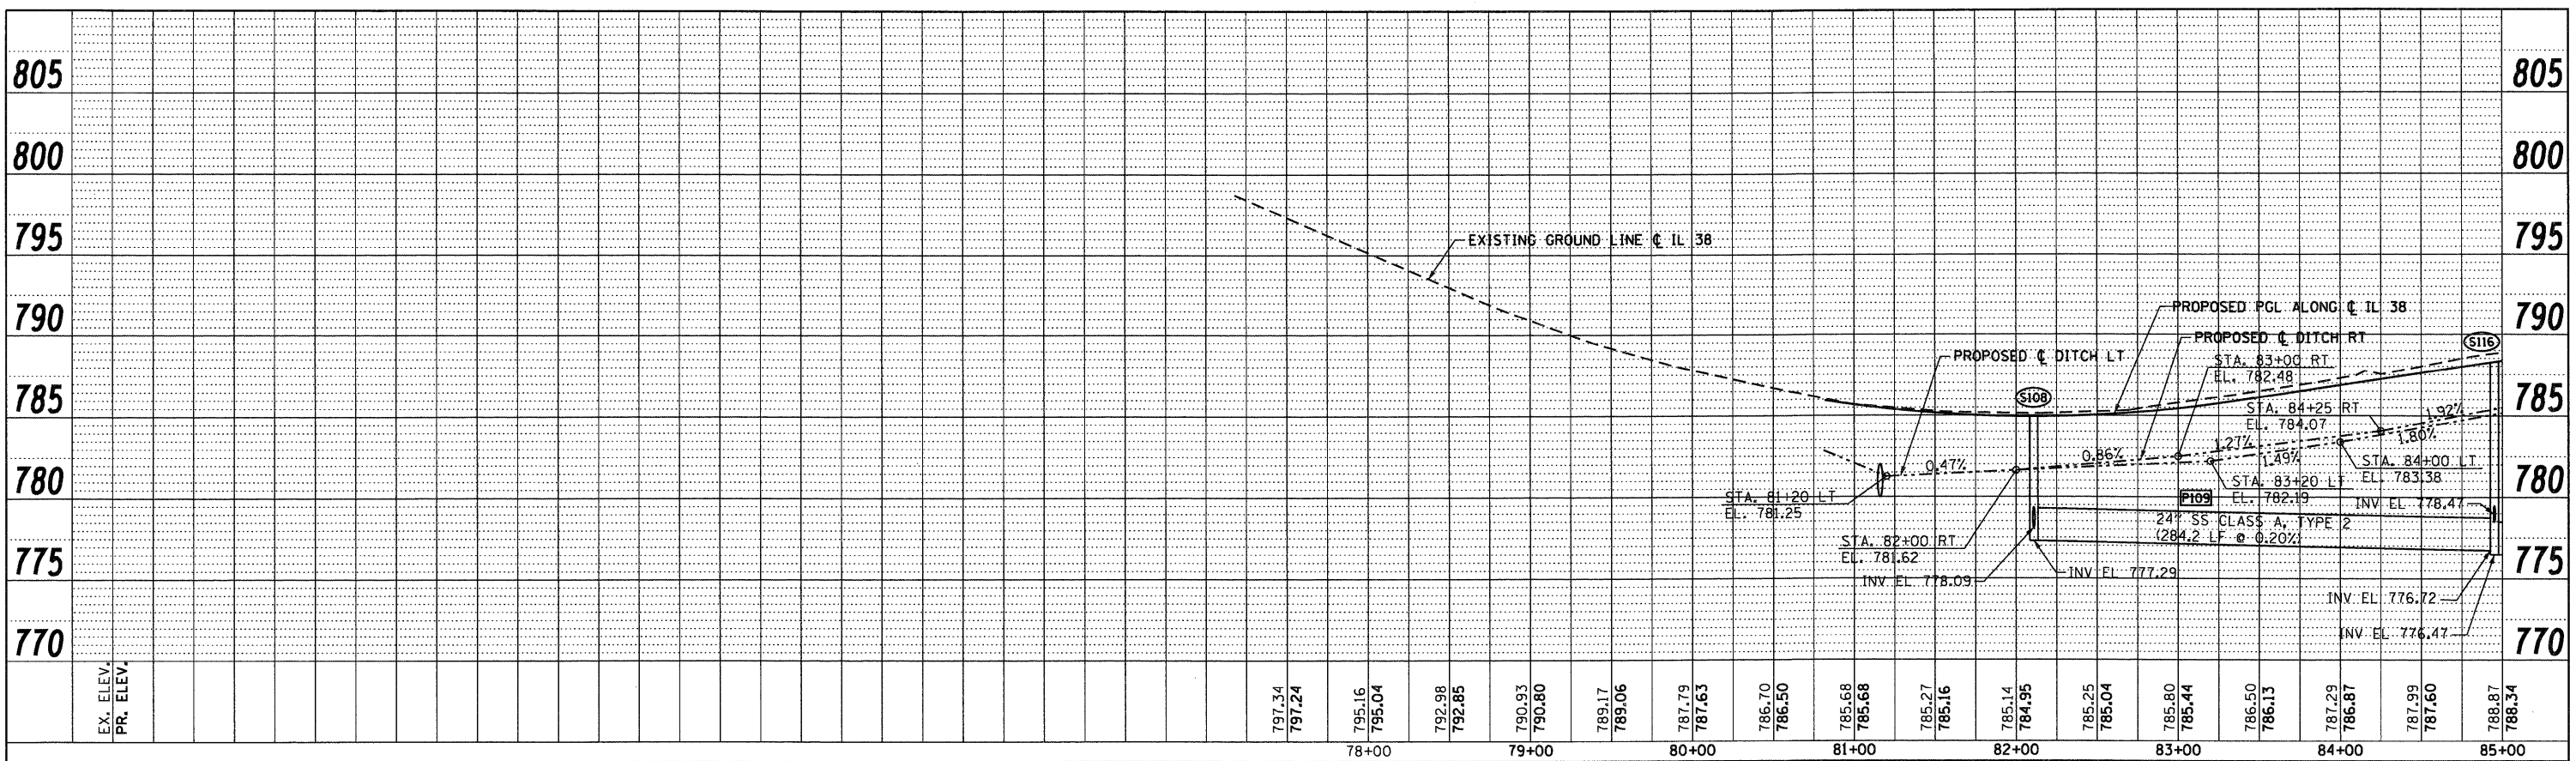

DATE	
BY	
PLANNED	
ALIGNED	
CHECKED	
NO. OF WAY CHECKED	
NO.	
DATE	
BY	
PLANNED	
ALIGNED	
CHECKED	
NO. OF WAY CHECKED	
NO.	

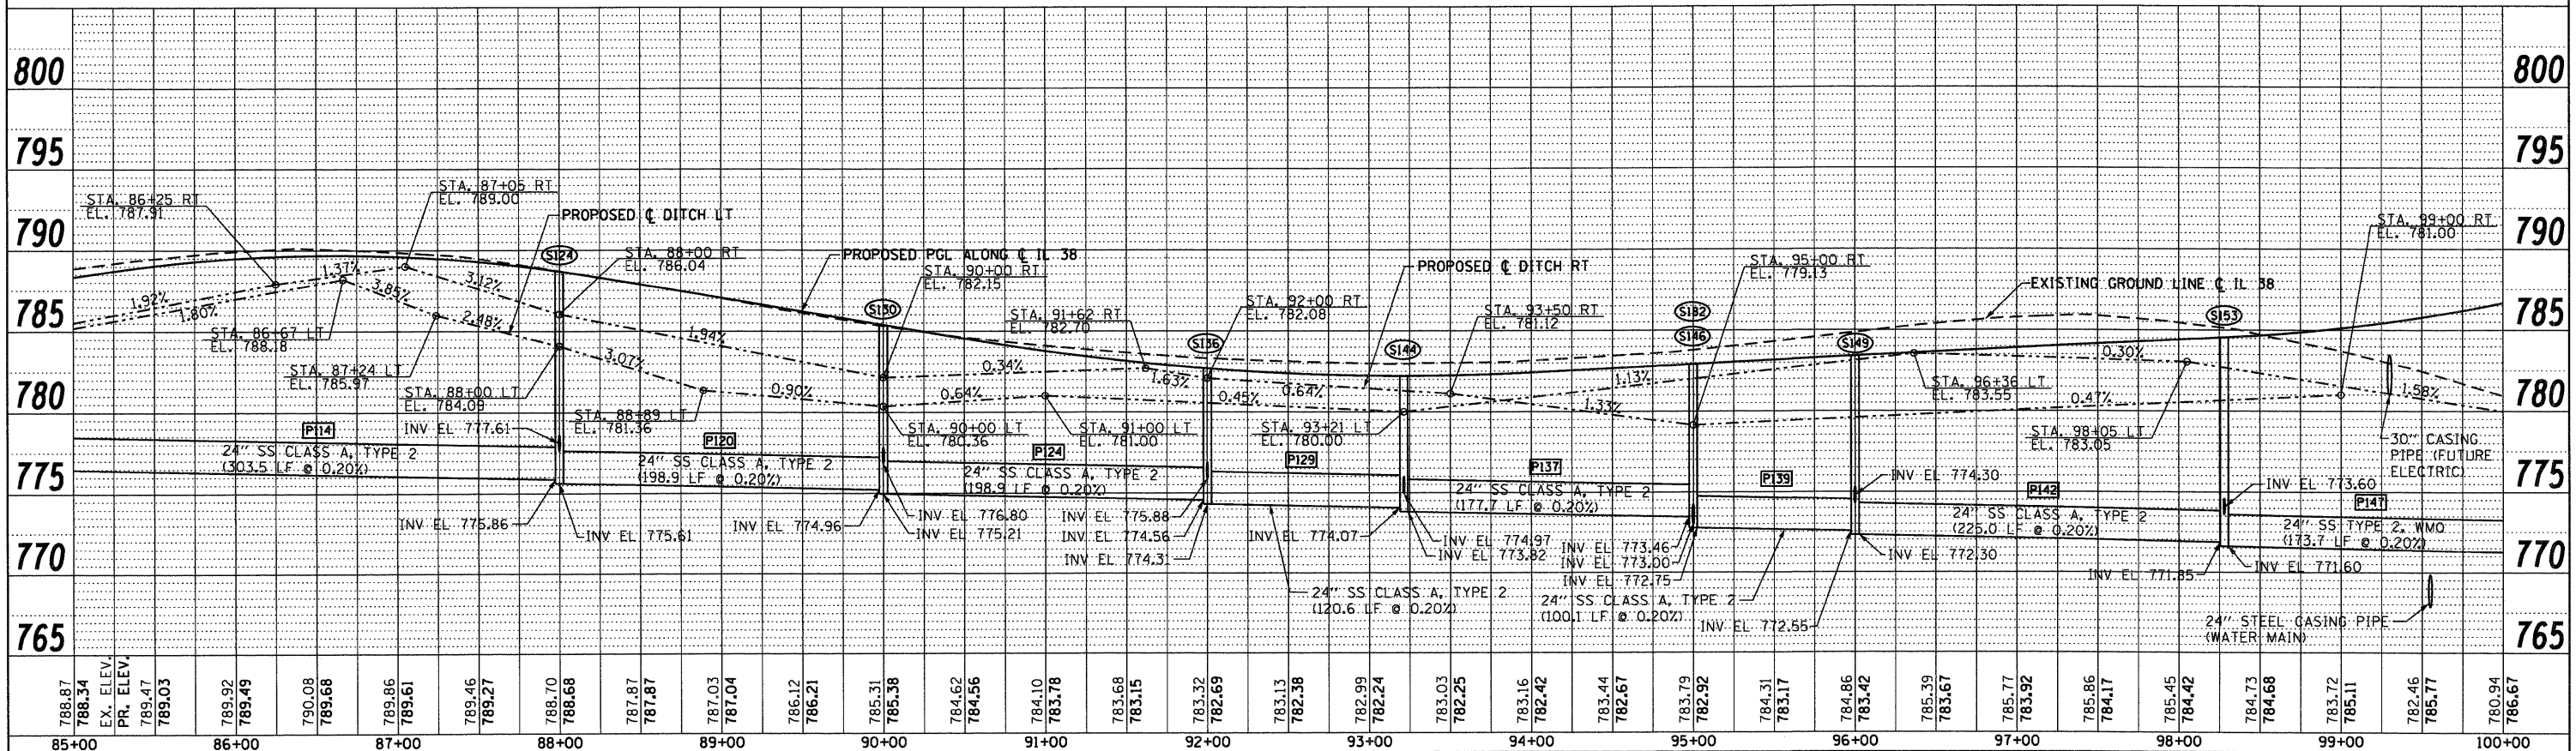

McDonough Associates Inc.
 Engineers / Architects
 130 East Randolph Street Chicago, Illinois 60601

FILE NAME =	USER NAME = YKlm	DESIGNED - YSK	REVISED -	STATE OF ILLINOIS DEPARTMENT OF TRANSPORTATION	IL 38 DRAINAGE PROFILE	SCALE: 1"=50' H ₁ 1"=5' V SHEET NO. 1 OF 7 SHEETS STA. BEGIN TO STA. 100+00	F.A.P. RTE.	SECTION	COUNTY	TOTAL SHEETS	SHEET NO.
D:\160122-SHT-DRAINPROFILE01.dgn		DRAWN - YSK	REVISED -				347	LY (H & V)	DUPAGE/KANE	421	82
PLOT SCALE = 1/80		CHECKED - E.JG	REVISED -				DP-1		CONTRACT NO. 60122		
PLOT DATE = 10/14/2011		DATE - 10/14/11	REVISED -				FED. ROAD DIST. NO. 1 ILLINOIS FED. AID PROJECT				