


PLAN	SURVEYED	BY	DATE
NOTE BOOK NO.	ALIGNED		
	CHECKED		
	BY		
	DATE		

PROFILE	SURVEYED	BY	DATE
NOTE BOOK NO.	GRADES CHECKED		
	BY		
	DATE		
	STRUCTURE NOTATIONS		

McDonough Associates Inc.
Engineers / Architects
130 East Randolph Street, Chicago, Illinois 60601

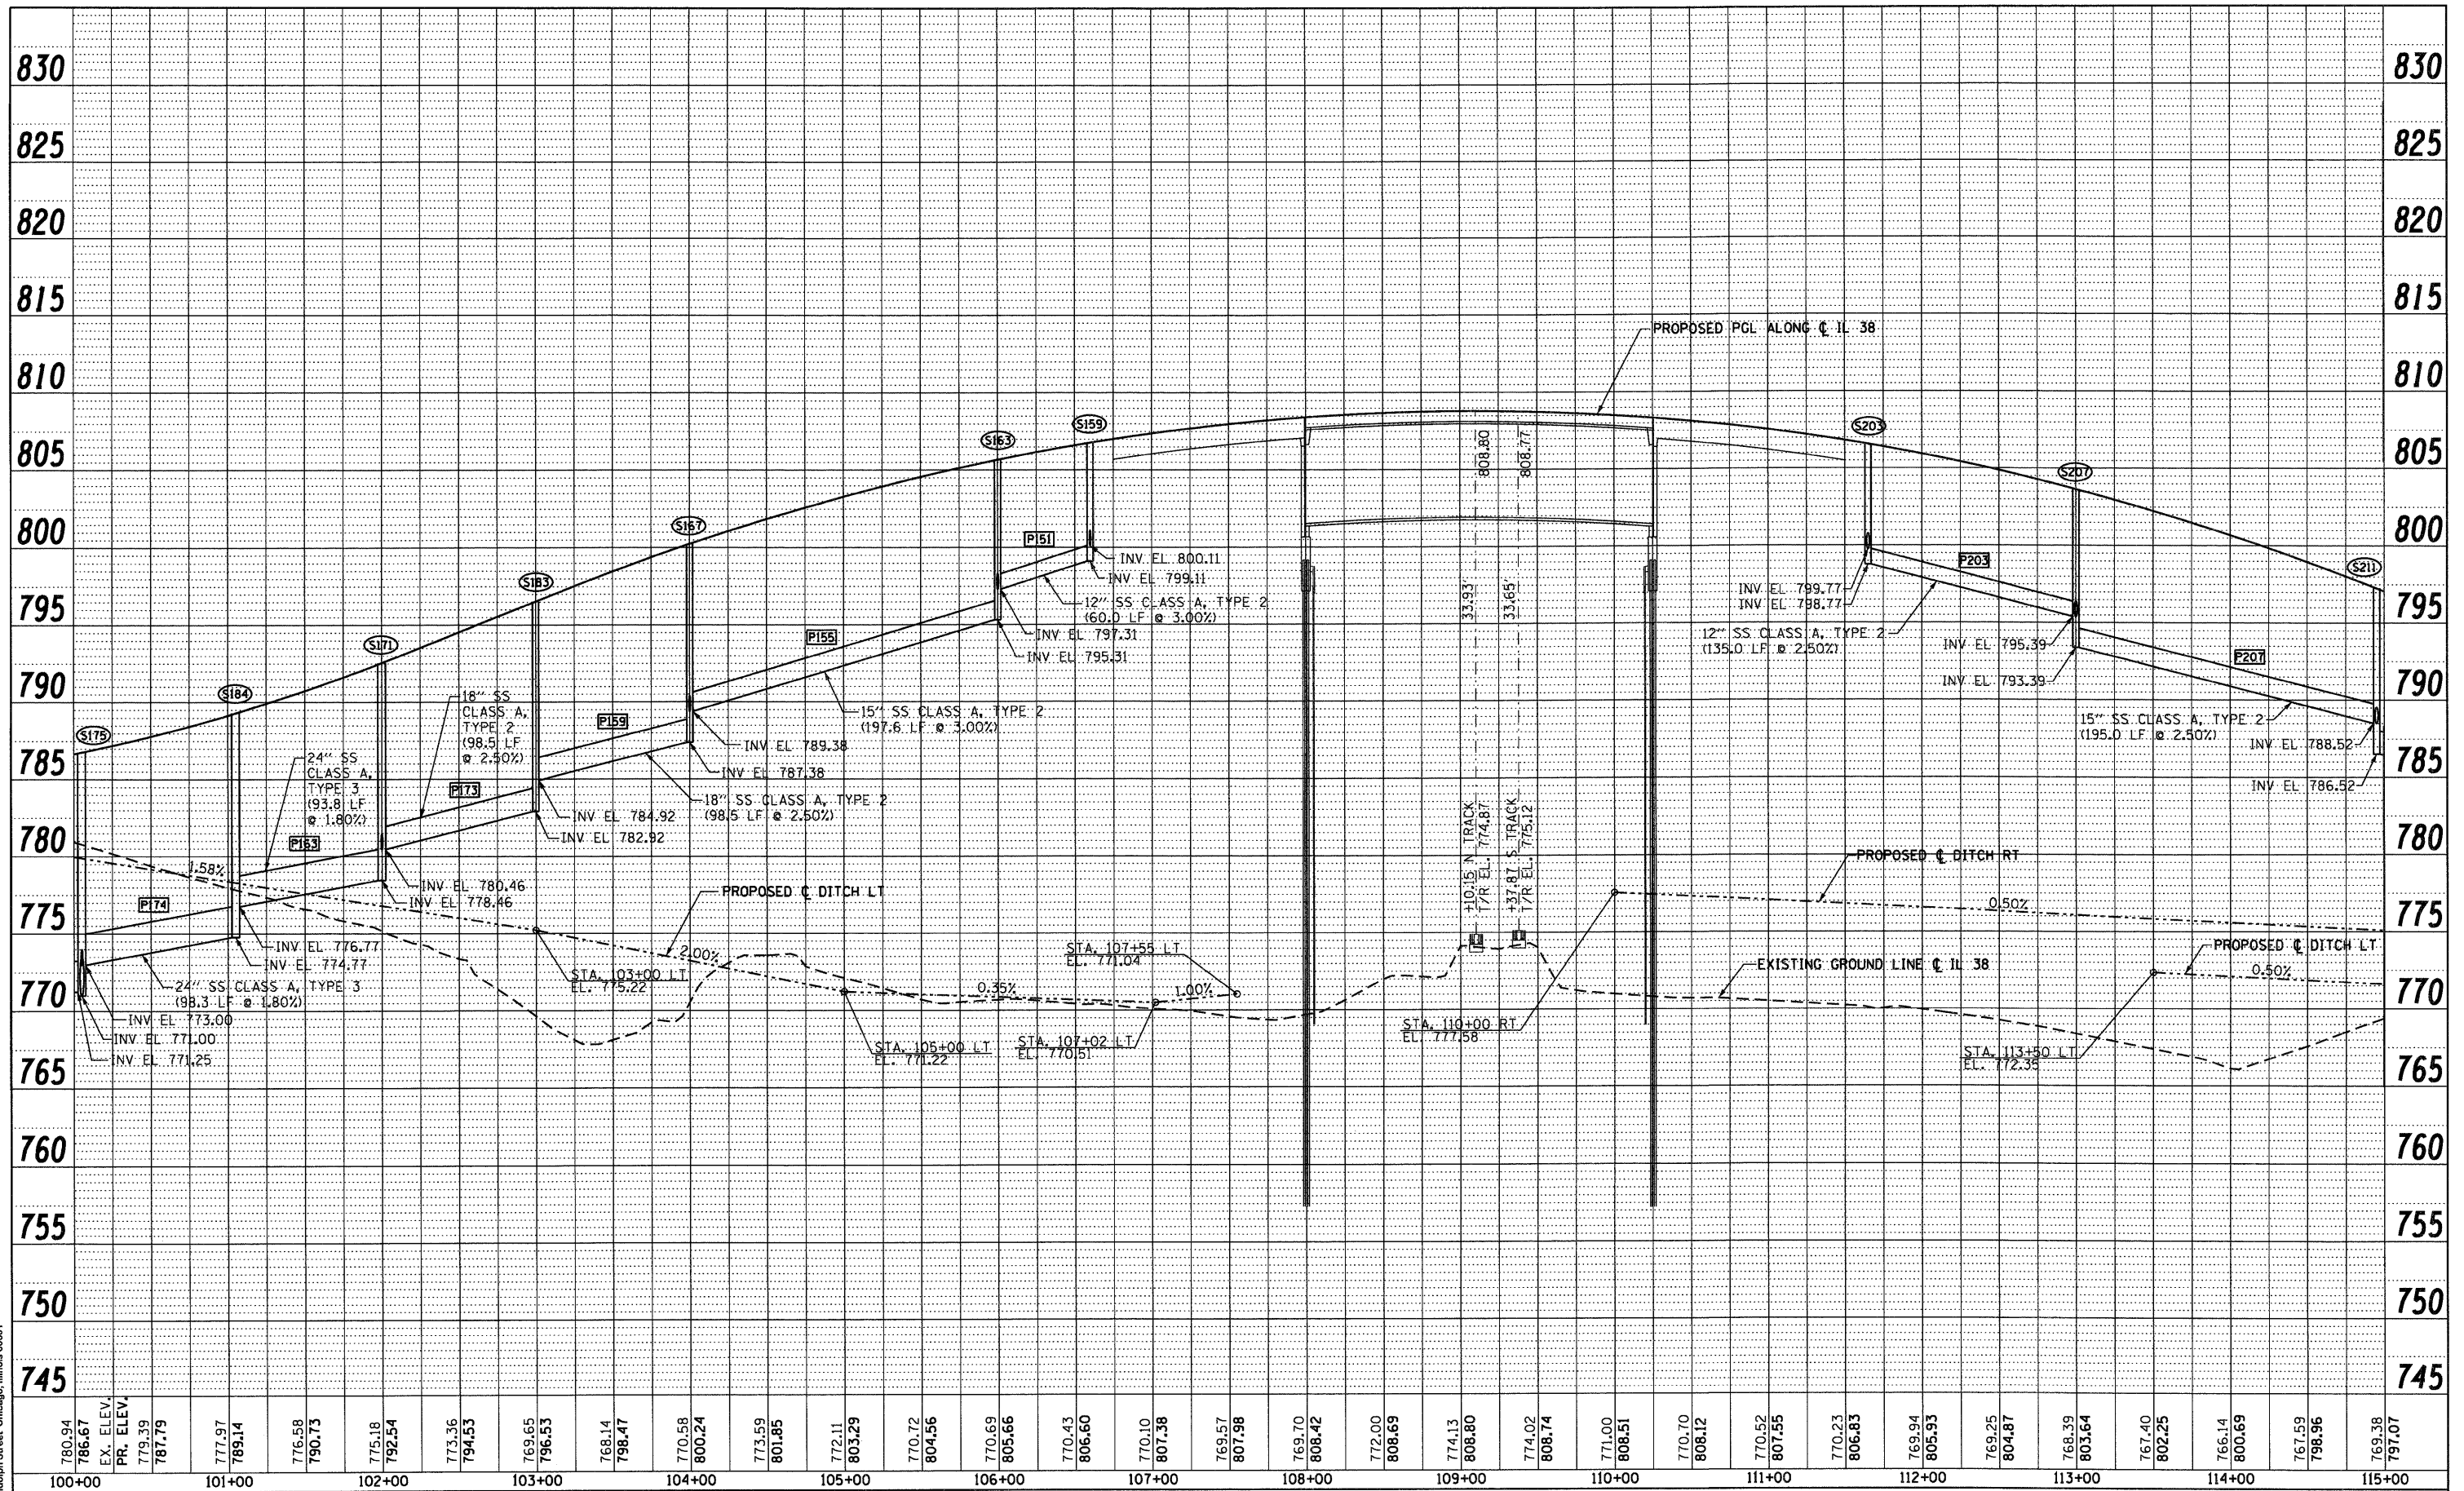

FILE NAME = D:\68122-SHT-DRAINPROFILE02.dgn
USER NAME = YKlm

DESIGNED - YSK	REVISD -
DRAWN - YSK	REVISD -
CHECKED - EJG	REVISD -
DATE - 10/14/11	REVISD -

STATE OF ILLINOIS
DEPARTMENT OF TRANSPORTATION

IL 38 DRAINAGE PROFILE

SCALE: 1"=50' H: 1"=5' V SHEET NO. 2 OF 7 SHEETS STA. 100+00 TO STA. 115+00

F.A.P. RTE.	SECTION	COUNTY	TOTAL SHEETS	SHEET NO.
347	LY (HB & VB)	DUPAGE/KANE	421	83
DP-2		CONTRACT NO. 60122		
FED. ROAD DIST. NO. 1 ILLINOIS FED. AID PROJECT				