


PLAN	SURVEYED	DATE
	ALIGNED	
	CHECKED	
	BY	
	NO. OF WAY CHECKED	
	PAID FILE NAME	

PROFILE	SURVEYED	DATE
	ALIGNED	
	CHECKED	
	BY	
	NO. OF WAY CHECKED	
	PAID FILE NAME	

McDonough Associates Inc.
 Engineers / Architects
 130 East Randolph Street, Chicago, Illinois 60601

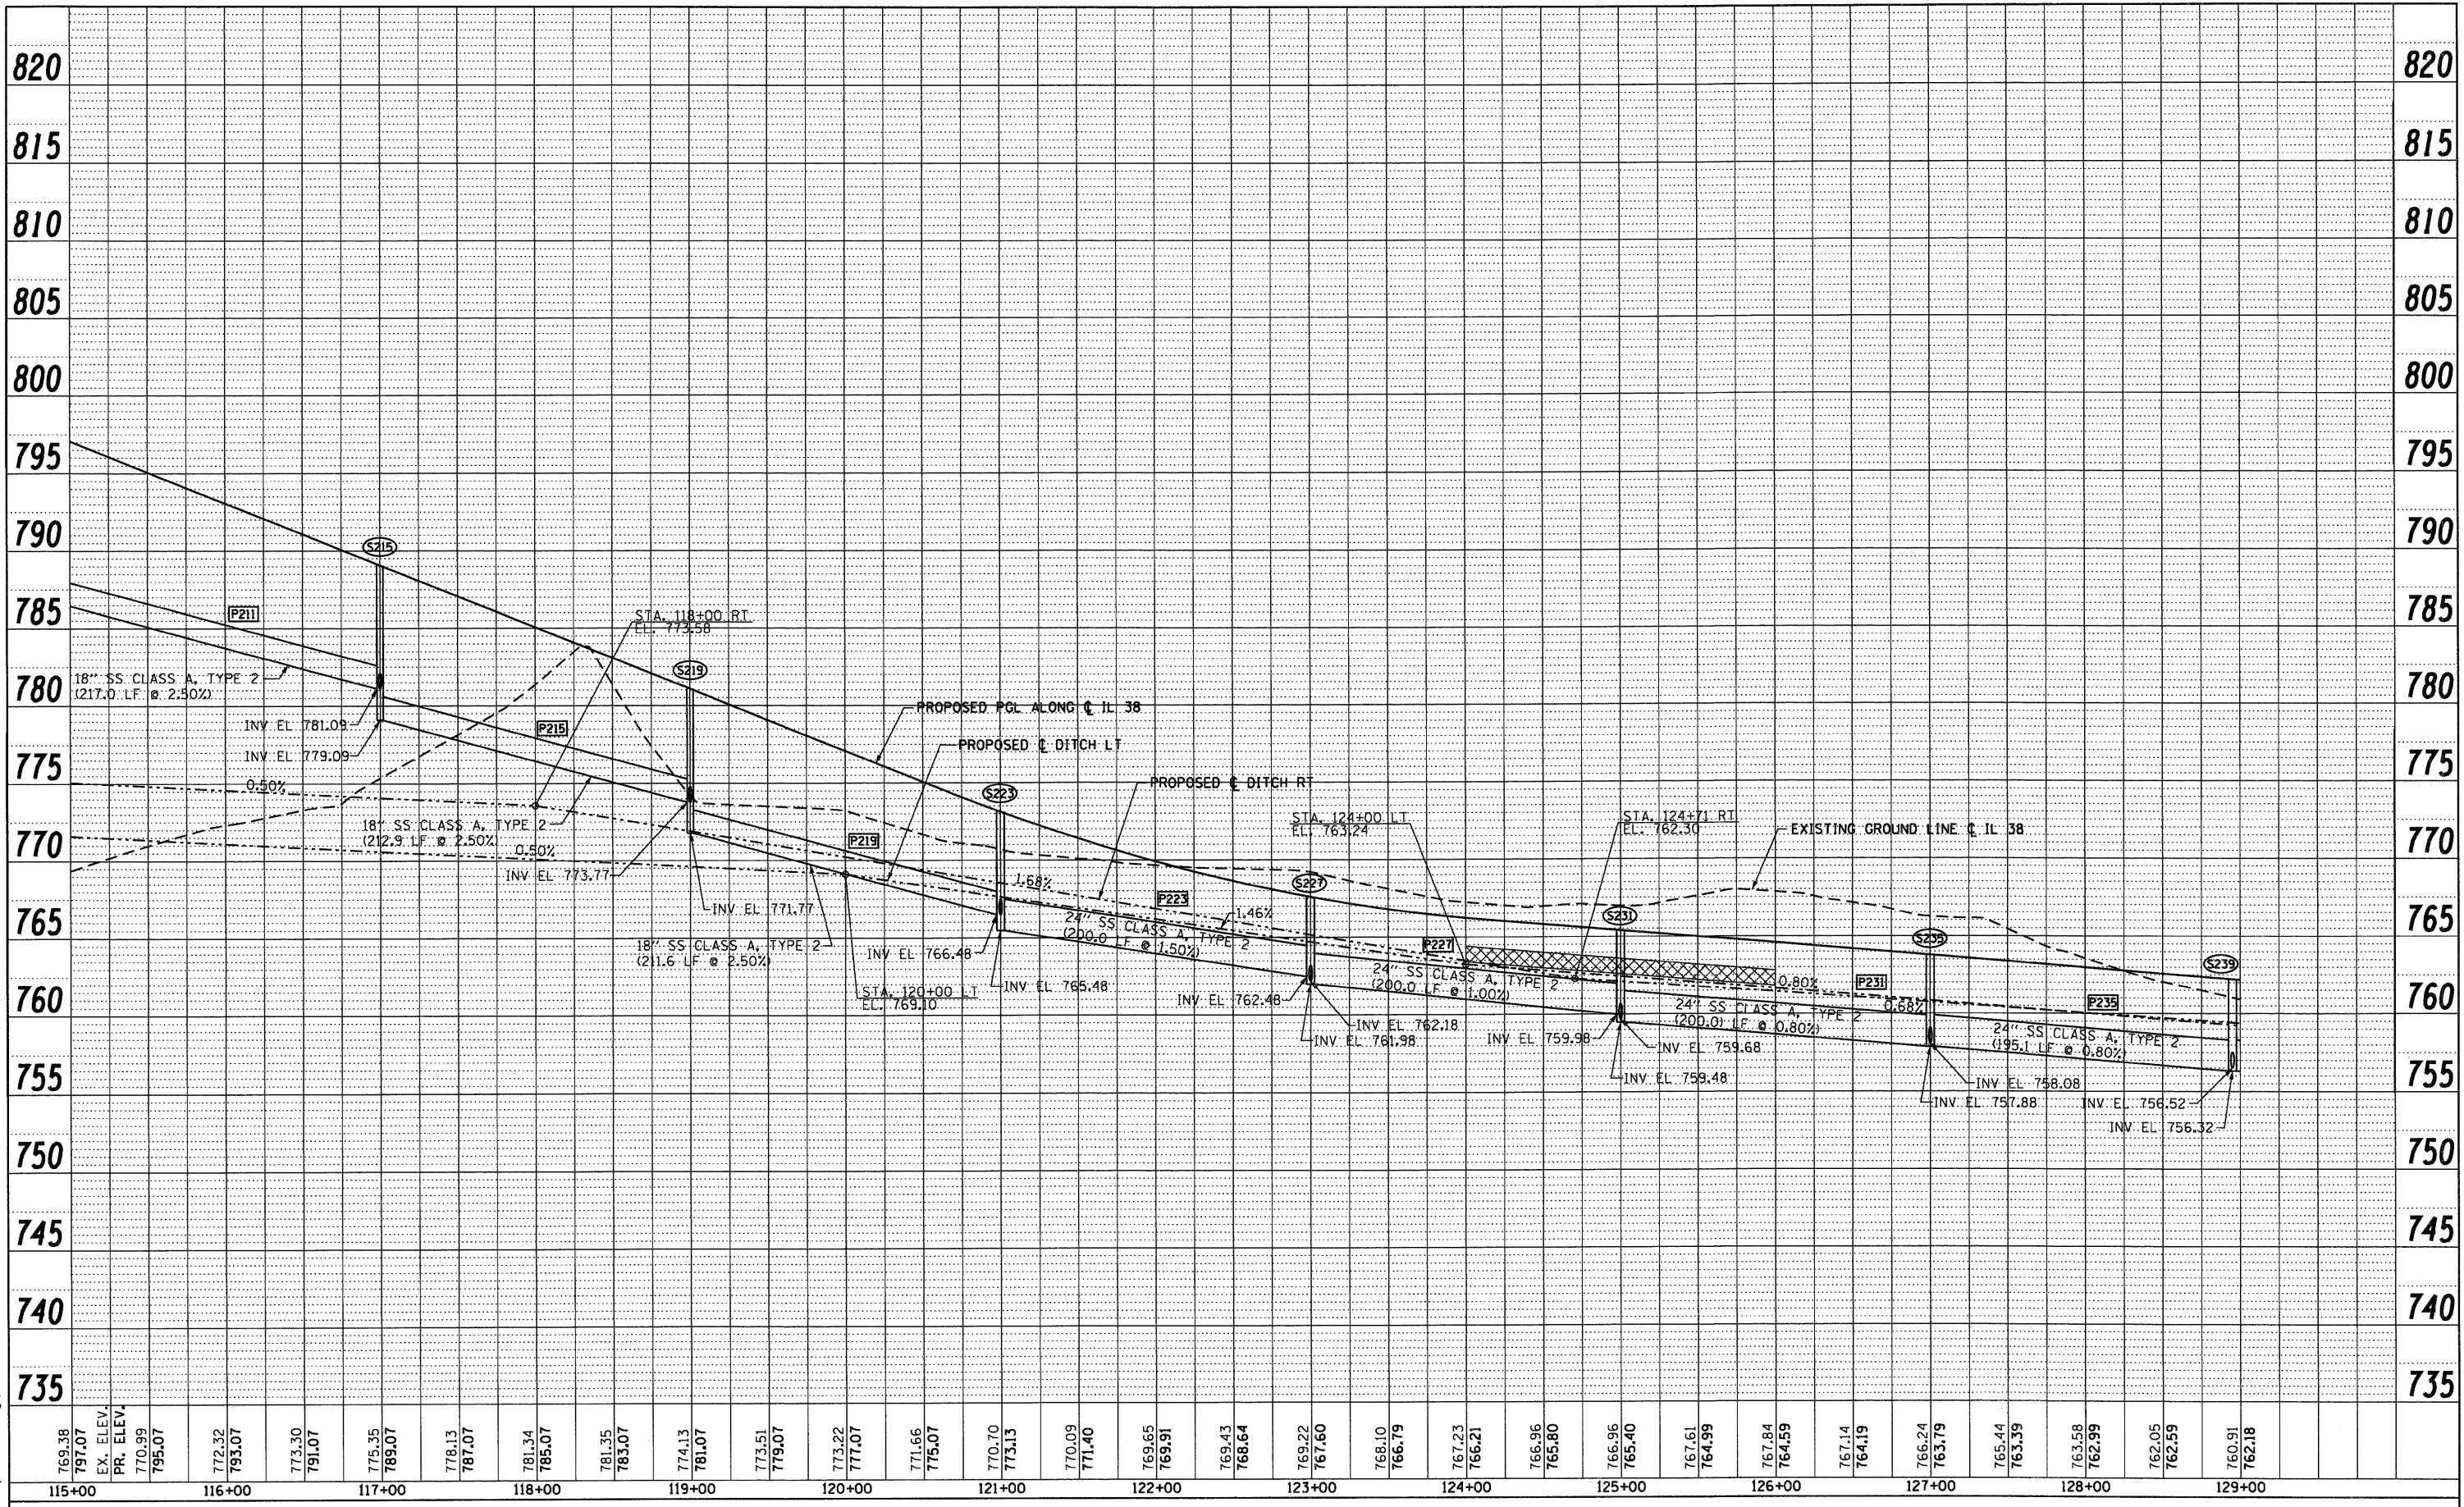

FILE NAME = D:\160122-SHT-DRAINPROFILE03.dgn
 USER NAME = Ykim

DESIGNED	-	YSK	REVISED	-
DRAWN	-	YSK	REVISED	-
CHECKED	-	EJG	REVISED	-
DATE	-	10/14/11	REVISED	-

**STATE OF ILLINOIS
 DEPARTMENT OF TRANSPORTATION**

IL 38 DRAINAGE PROFILE

SCALE: V=50'H=1"=5'V SHEET NO. 3 OF 7 SHEETS STA. 115+00 TO STA. 129+00

F.A.P. RTE.	SECTION	COUNTY	TOTAL SHEETS	SHEET NO.
347	LY (HB & VB)	DUPAGE/KANE	421	84
DP-3		CONTRACT NO. 60122		
FED. ROAD DIST. NO. 1 ILLINOIS FED. AID PROJECT				