


PLAN

LEGEND:

— X — - Fence

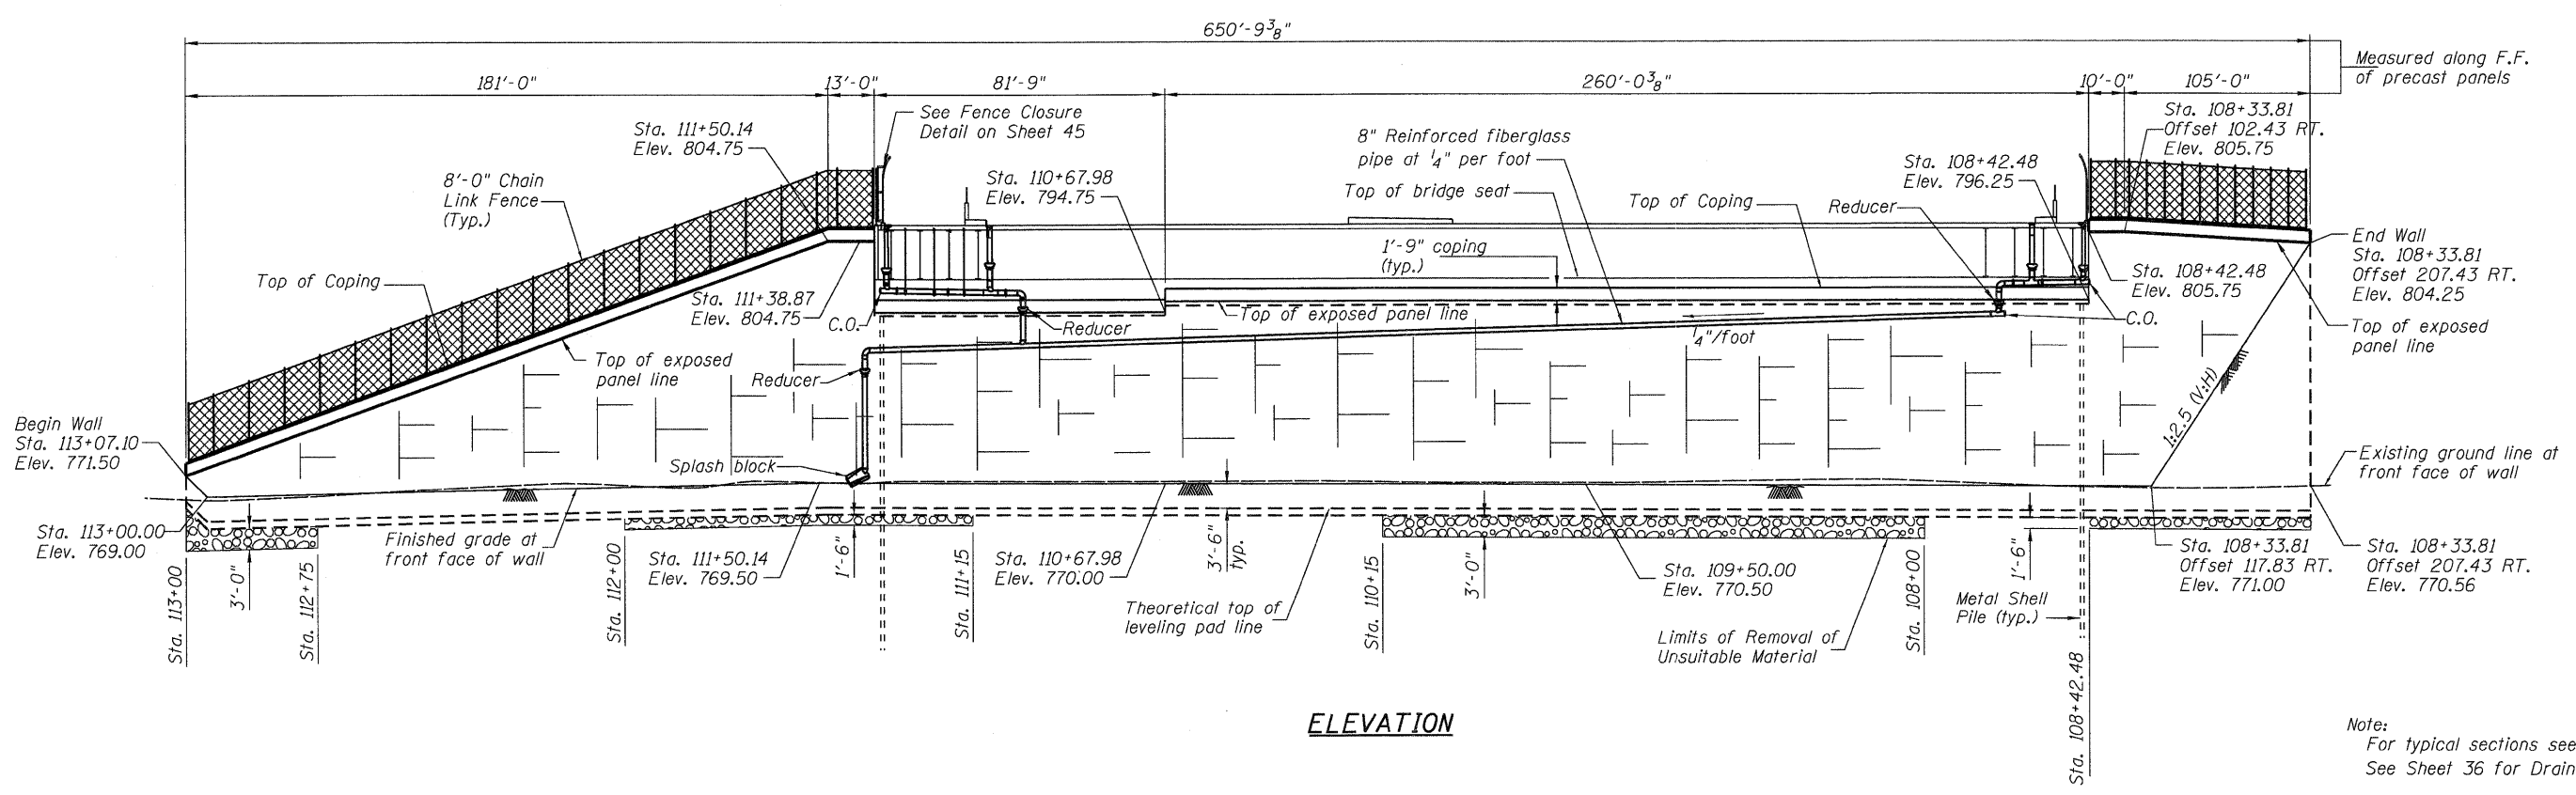

ELEVATION

Note:
For typical sections see Sheet 47.
See Sheet 36 for Drainage Details.

McDonough Associates Inc.
 Engineers / Architects
 130 East Randolph Street, Chicago, Illinois 60601

FILE NAME = 0450079-60122-046-Abut.MSE.2.dgn	USER NAME = jshert	DESIGNED - JCE	REVISED -	STATE OF ILLINOIS DEPARTMENT OF TRANSPORTATION	MSE WALL AT SOUTH ABUTMENT STRUCTURE NO. 045-0079	F.A.P. RTE. = 347	SECTION = LY (HB & VB)	COUNTY = DUPAGE/KANE	TOTAL SHEETS = 421	SHEET NO. = 212	
PLOT SCALE = 1:25	DRAWN - AMV	REVISED -				SHEET NO. 46 OF 67 SHEETS		CONTRACT NO. 60122		ILLINOIS FED. AID PROJECT	
PLOT DATE = 3/20/2012	CHECKED - KJH	REVISED -									