



TOP VIEW

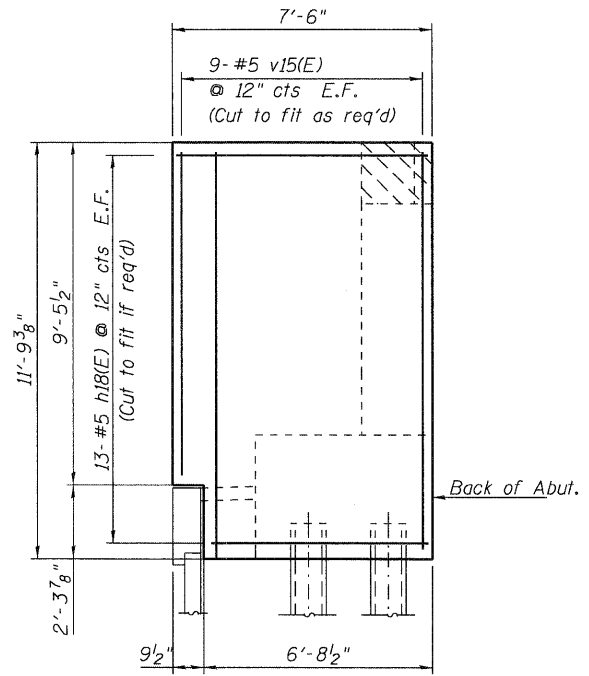


END VIEW A1-A1

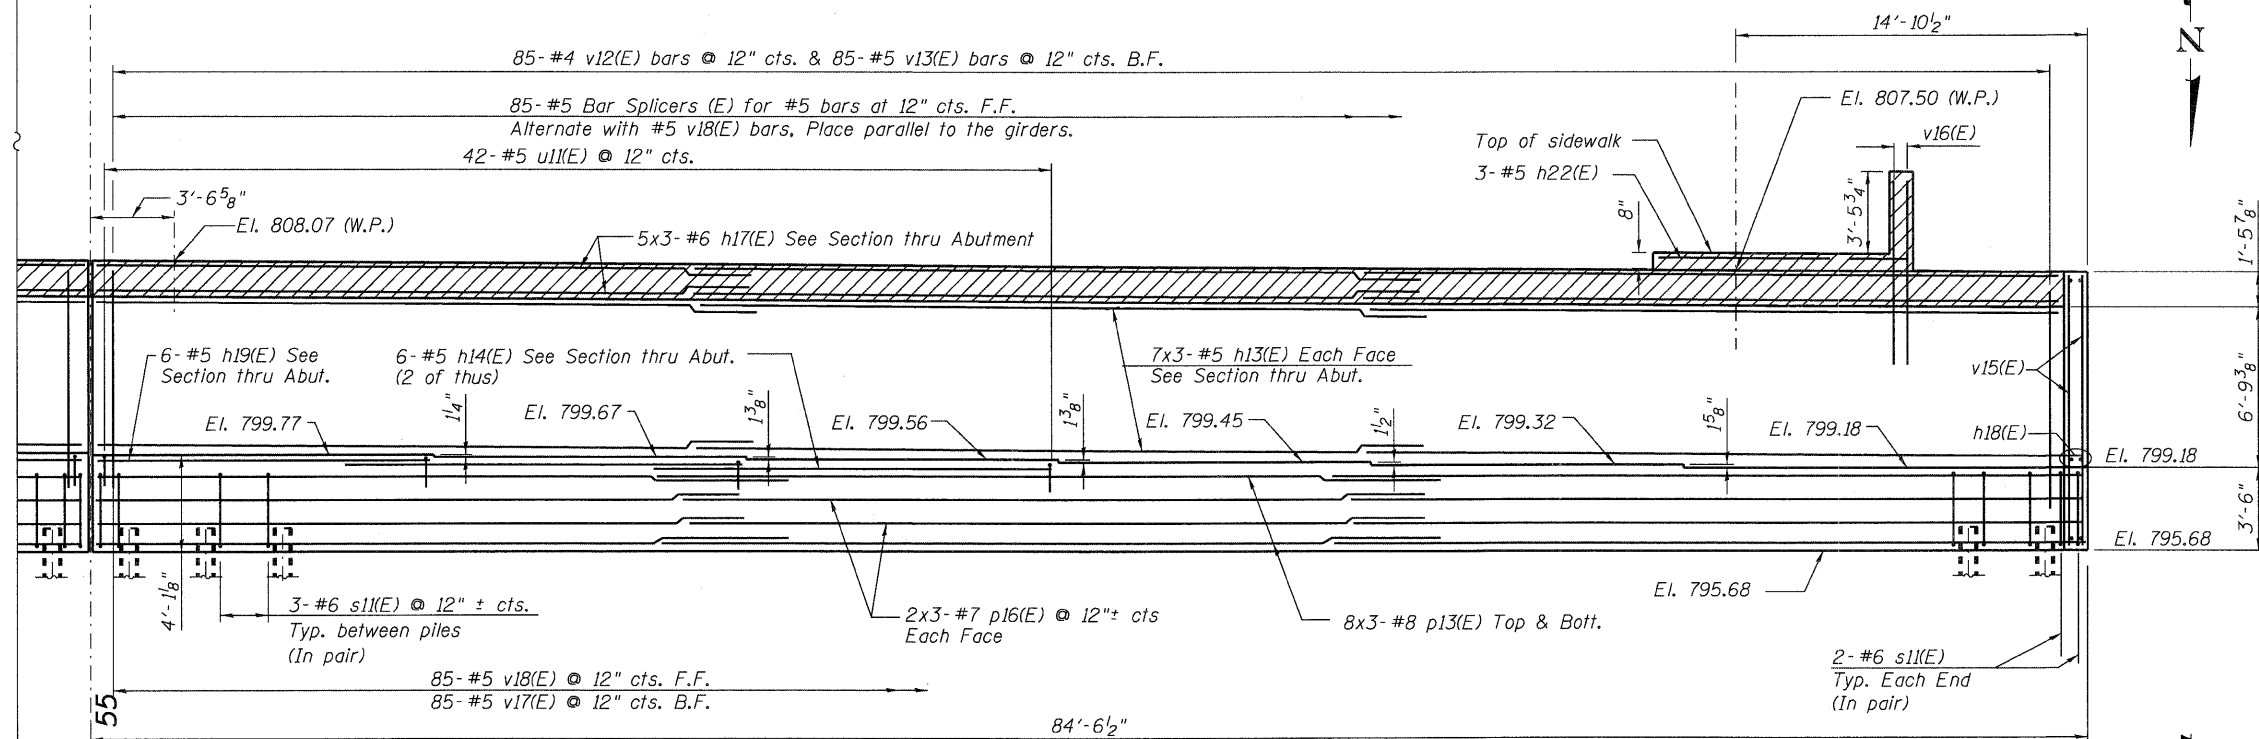

SECTION B1-B1

Note: See Eastbound Parapet Plan and Elevation Sheet 20.

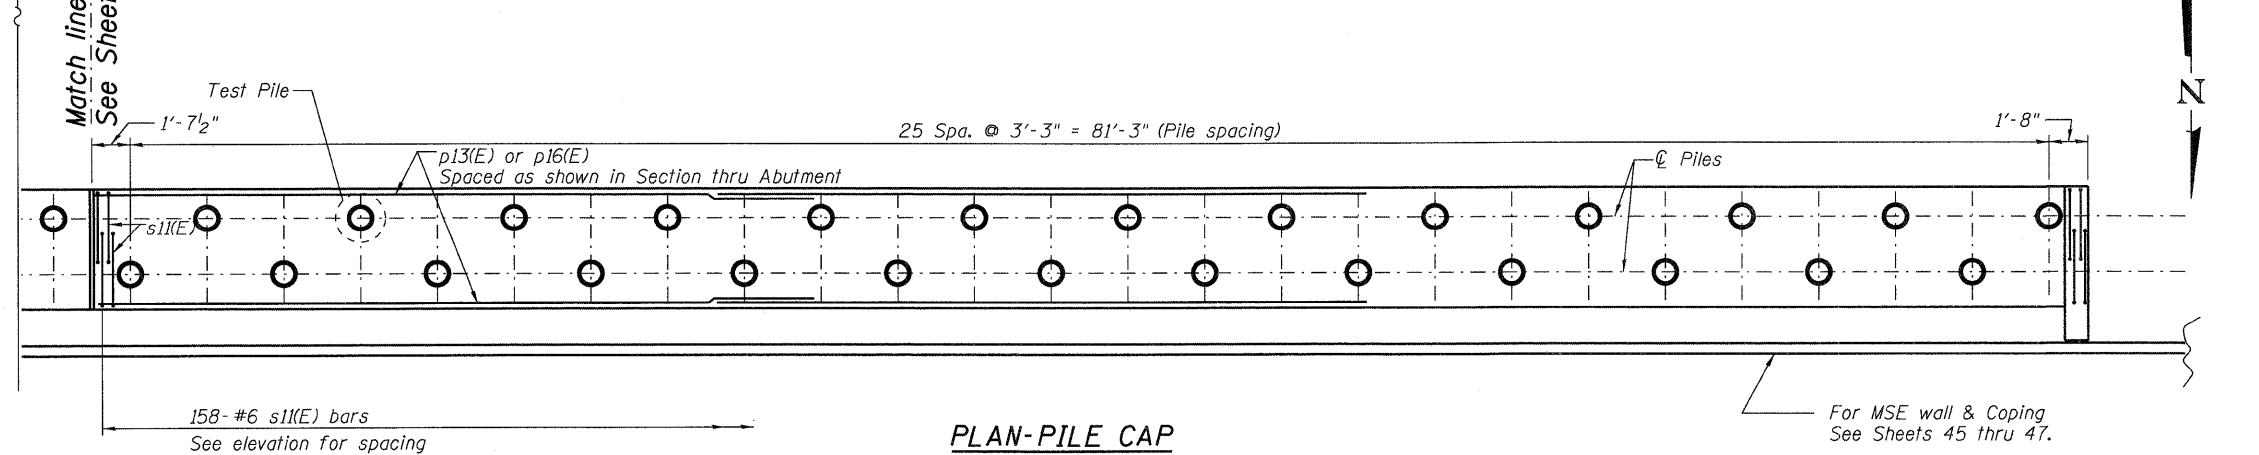

PLAN-PILE CAP

Notes:
 For Pile Data see Sheet 55.
 For Section thru Abutment see Sheet 57.
 Work this sheet with Sheets 53 thru 55 and 57.

FILE NAME =	USER NAME = jehrhert	DESIGNED - MJL	REVISED -
0450079-60122-056-Abut.S4.dgn		CHECKED - PMH	REVISED -
		DRAWN - RJ	REVISED -
		CHECKED - PMH	REVISED -

**STATE OF ILLINOIS
 DEPARTMENT OF TRANSPORTATION**

**SOUTH ABUTMENT - 4
 STRUCTURE NO. 045-0079**

SHEET NO. 56 OF 67 SHEETS

F.A.P. RTE.	SECTION	COUNTY	TOTAL SHEETS	SHEET NO.
347	LY (HB & VB)	DUPAGE/KANE	421	222
				CONTRACT NO. 60122
ILLINOIS FED. AID PROJECT				