


DATE	
BY	
FINAL SURVEY	
SURVEYED	
PLOTTED	
NOTE BOOK	
AREAS CHECKED	
NO.	

DATE	
BY	
ORIGINAL SURVEY	
SURVEYED	
PLOTTED	
NOTE BOOK	
AREAS CHECKED	
NO.	

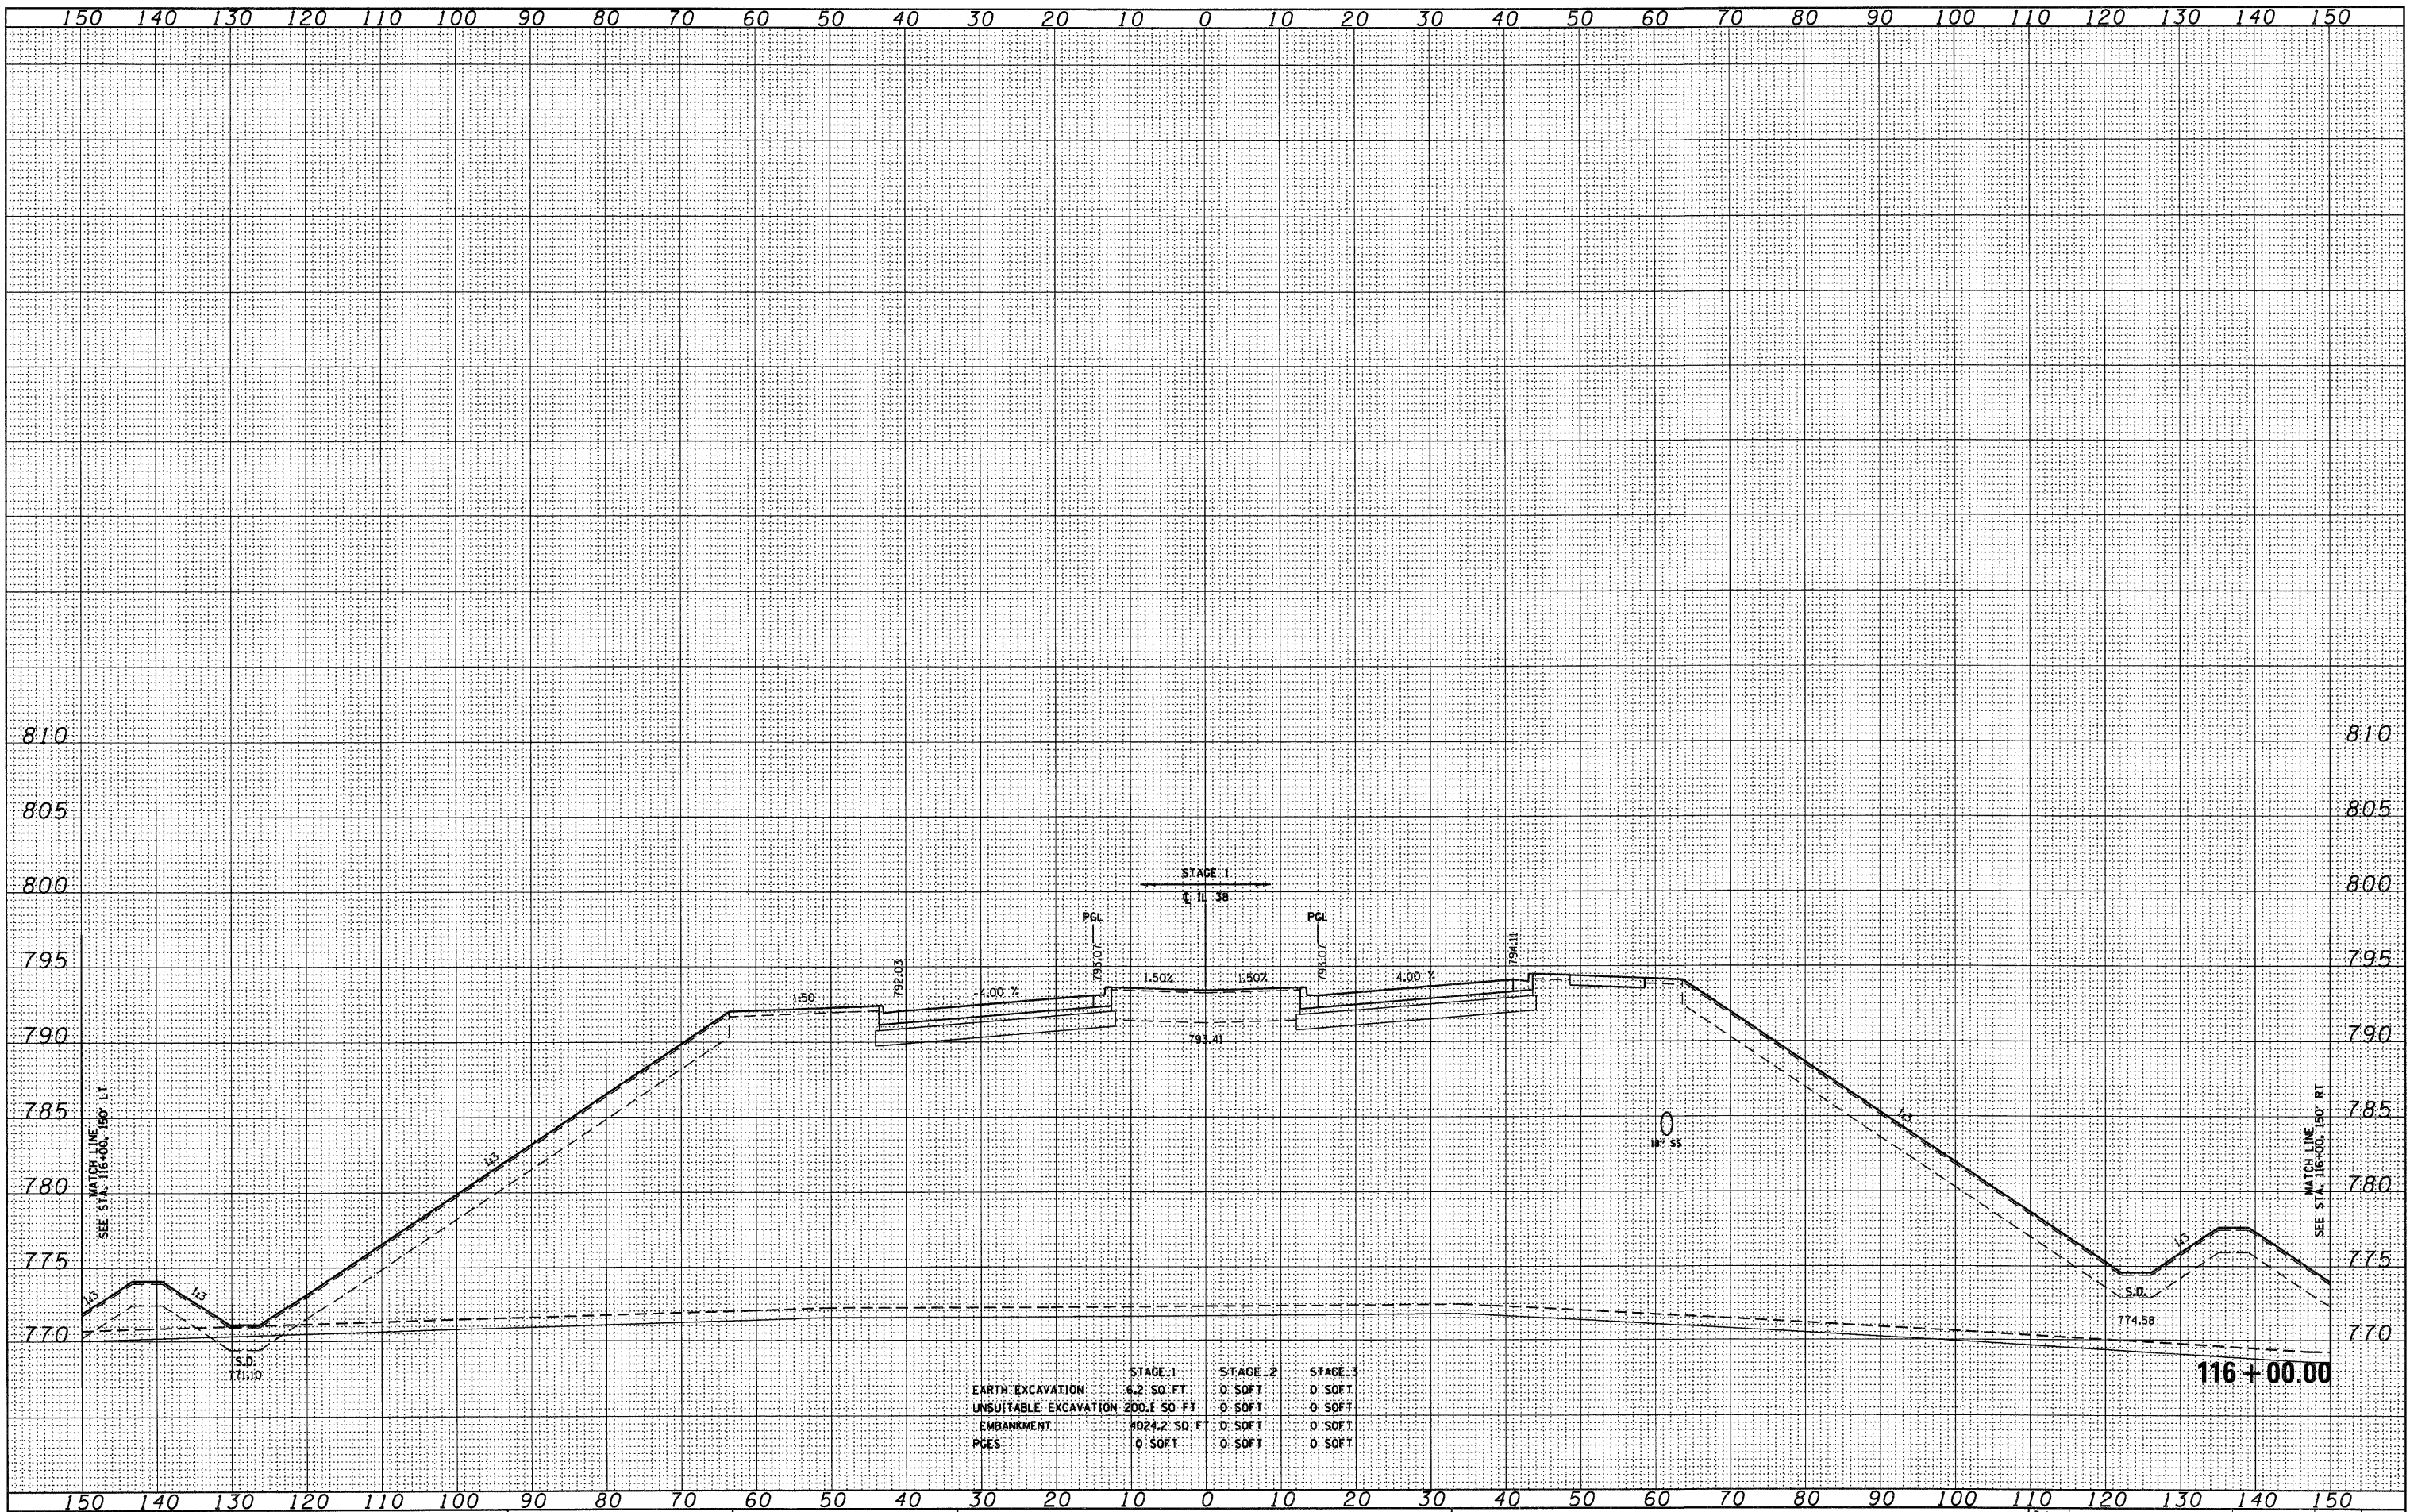

	STAGE 1	STAGE 2	STAGE 3
EARTH EXCAVATION	6.2' 50' FT	0' 50' FT	0' 50' FT
UNSUITABLE EXCAVATION	200.1' 50' FT	0' 50' FT	0' 50' FT
EMBANKMENT	4024.2' 50' FT	0' 50' FT	0' 50' FT
PCES	0' 50' FT	0' 50' FT	0' 50' FT

FILE NAME = D:\60122-SHT-XSHT81.dgn

USER NAME = Ykim  
 DESIGNED - MJT  
 DRAWN - MJT  
 CHECKED - EJJ  
 DATE -  
 REVISED -  
 REVISED -  
 REVISED -  
 REVISED -

STATE OF ILLINOIS  
 DEPARTMENT OF TRANSPORTATION

IL ROUTE 38 CROSS SECTIONS

SCALE: 1"=10'H; 1"=5'V SHEET NO. 62 OF 152 SHEETS STA. 116+00.00 TO STA. 116+00.00

F.A. RTE.	SECTION	COUNTY	TOTAL SHEETS	SHEET NO.
			421	305
XS-38-62		CONTRACT NO.		
ILLINOIS FED. AID PROJECT				