


DATE	
BY	
FINAL SURVEY	
PLOTTED	
NOTE BOOK	
AREAS CHECKED	
NO.	

DATE	
BY	
ORIGINAL SURVEY	
PLOTTED	
NOTE BOOK	
AREAS CHECKED	
NO.	

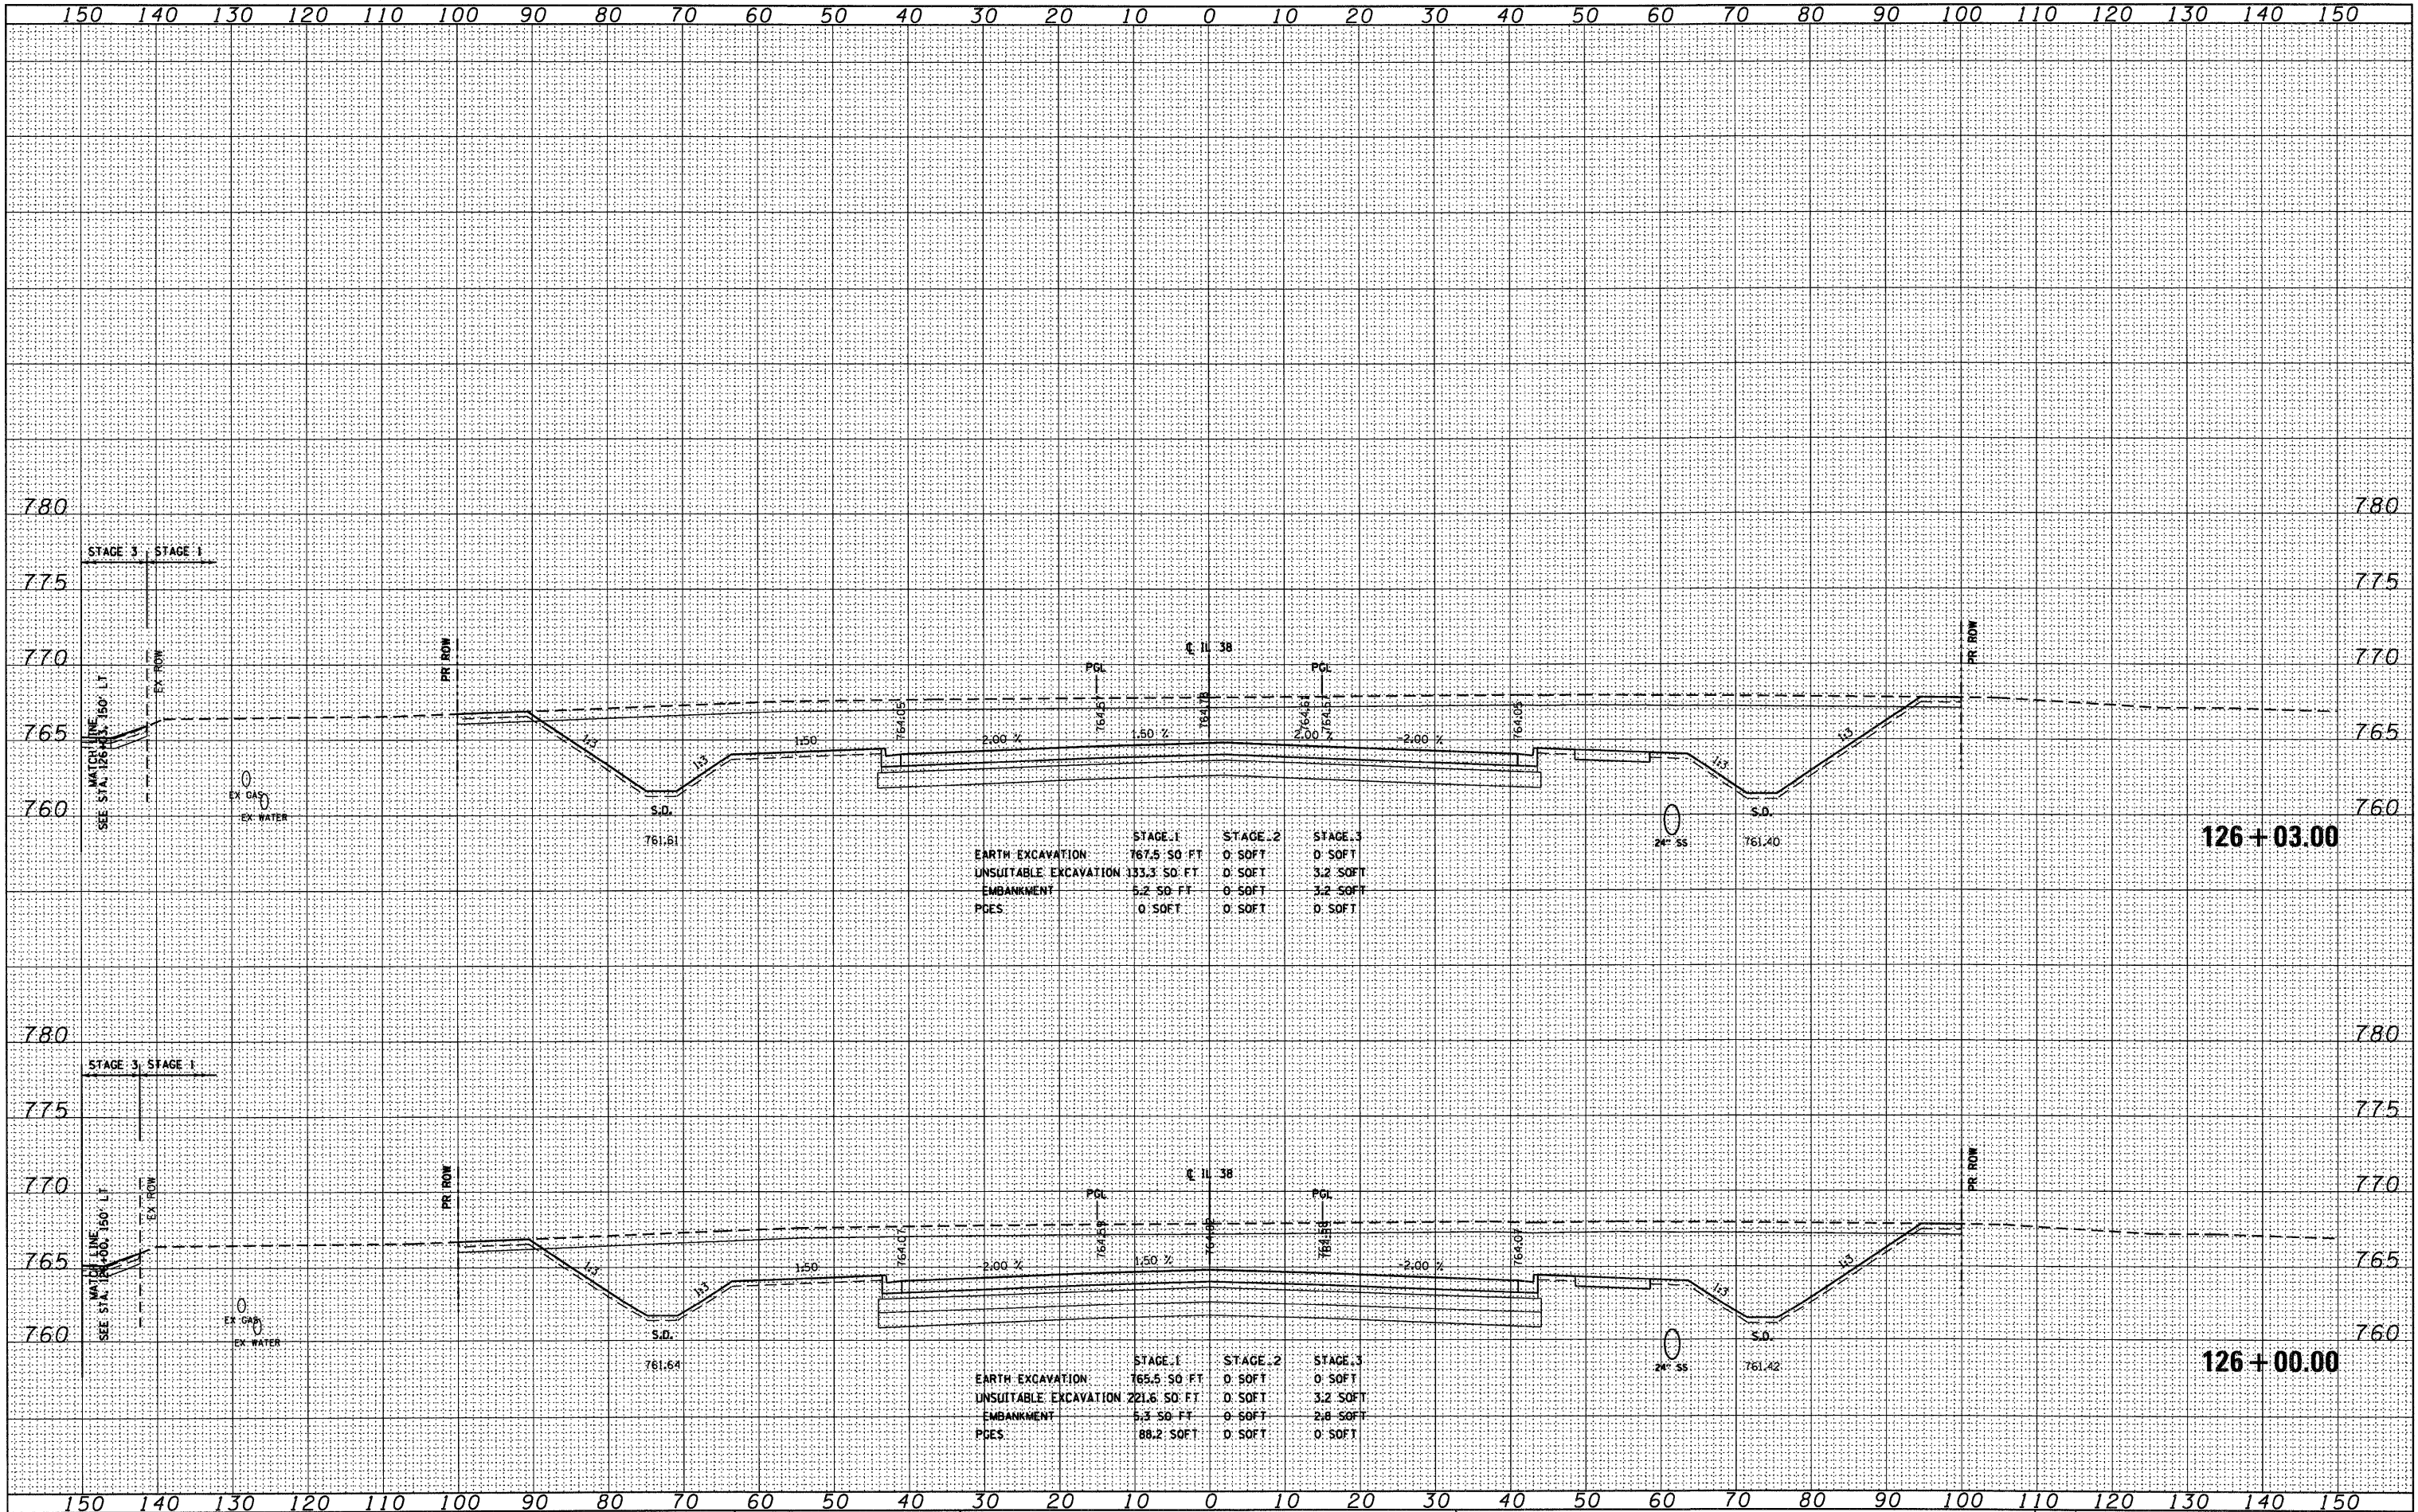

	STAGE 1	STAGE 2	STAGE 3
EARTH EXCAVATION	767.5 SO FT	0 SOFT	0 SOFT
UNSUITABLE EXCAVATION	133.3 SO FT	0 SOFT	3.2 SOFT
EMBANKMENT	5.2 SO FT	0 SOFT	3.2 SOFT
PCES	0 SOFT	0 SOFT	0 SOFT

	STAGE 1	STAGE 2	STAGE 3
EARTH EXCAVATION	765.5 SO FT	0 SOFT	0 SOFT
UNSUITABLE EXCAVATION	221.6 SO FT	0 SOFT	3.2 SOFT
EMBANKMENT	5.3 SO FT	0 SOFT	2.8 SOFT
PCES	88.2 SOFT	0 SOFT	0 SOFT

FILE NAME = D:\60122-SHT-XSHT01.dgn

USER NAME = YKlm	DESIGNED - MJT	REVISED -
	DRAWN - MJT	REVISED -
PLOT SCALE = 1:10	CHECKED - EJJ	REVISED -
PLOT DATE = 10/14/2011	DATE -	REVISED -

**STATE OF ILLINOIS
DEPARTMENT OF TRANSPORTATION**

IL ROUTE 38 CROSS SECTIONS
SCALE: 1"=10'H; 1"=5'V SHEET NO. 74 OF 152 SHEETS STA. 126+00.00 TO STA. 126+03.00

F.A. RTE.	SECTION	COUNTY	TOTAL SHEETS	SHEET NO.
	XS-38-74		421	317
		CONTRACT NO.		
ILLINOIS FED. AID PROJECT				