


DATE _____
 BY _____
 SURVEYED _____
 PLOTTED _____
 NOTE BOOK _____
 AREAS CHECKED _____
 NO. _____

DATE _____
 BY _____
 SURVEYED _____
 PLOTTED _____
 NOTE BOOK _____
 AREAS CHECKED _____
 NO. _____

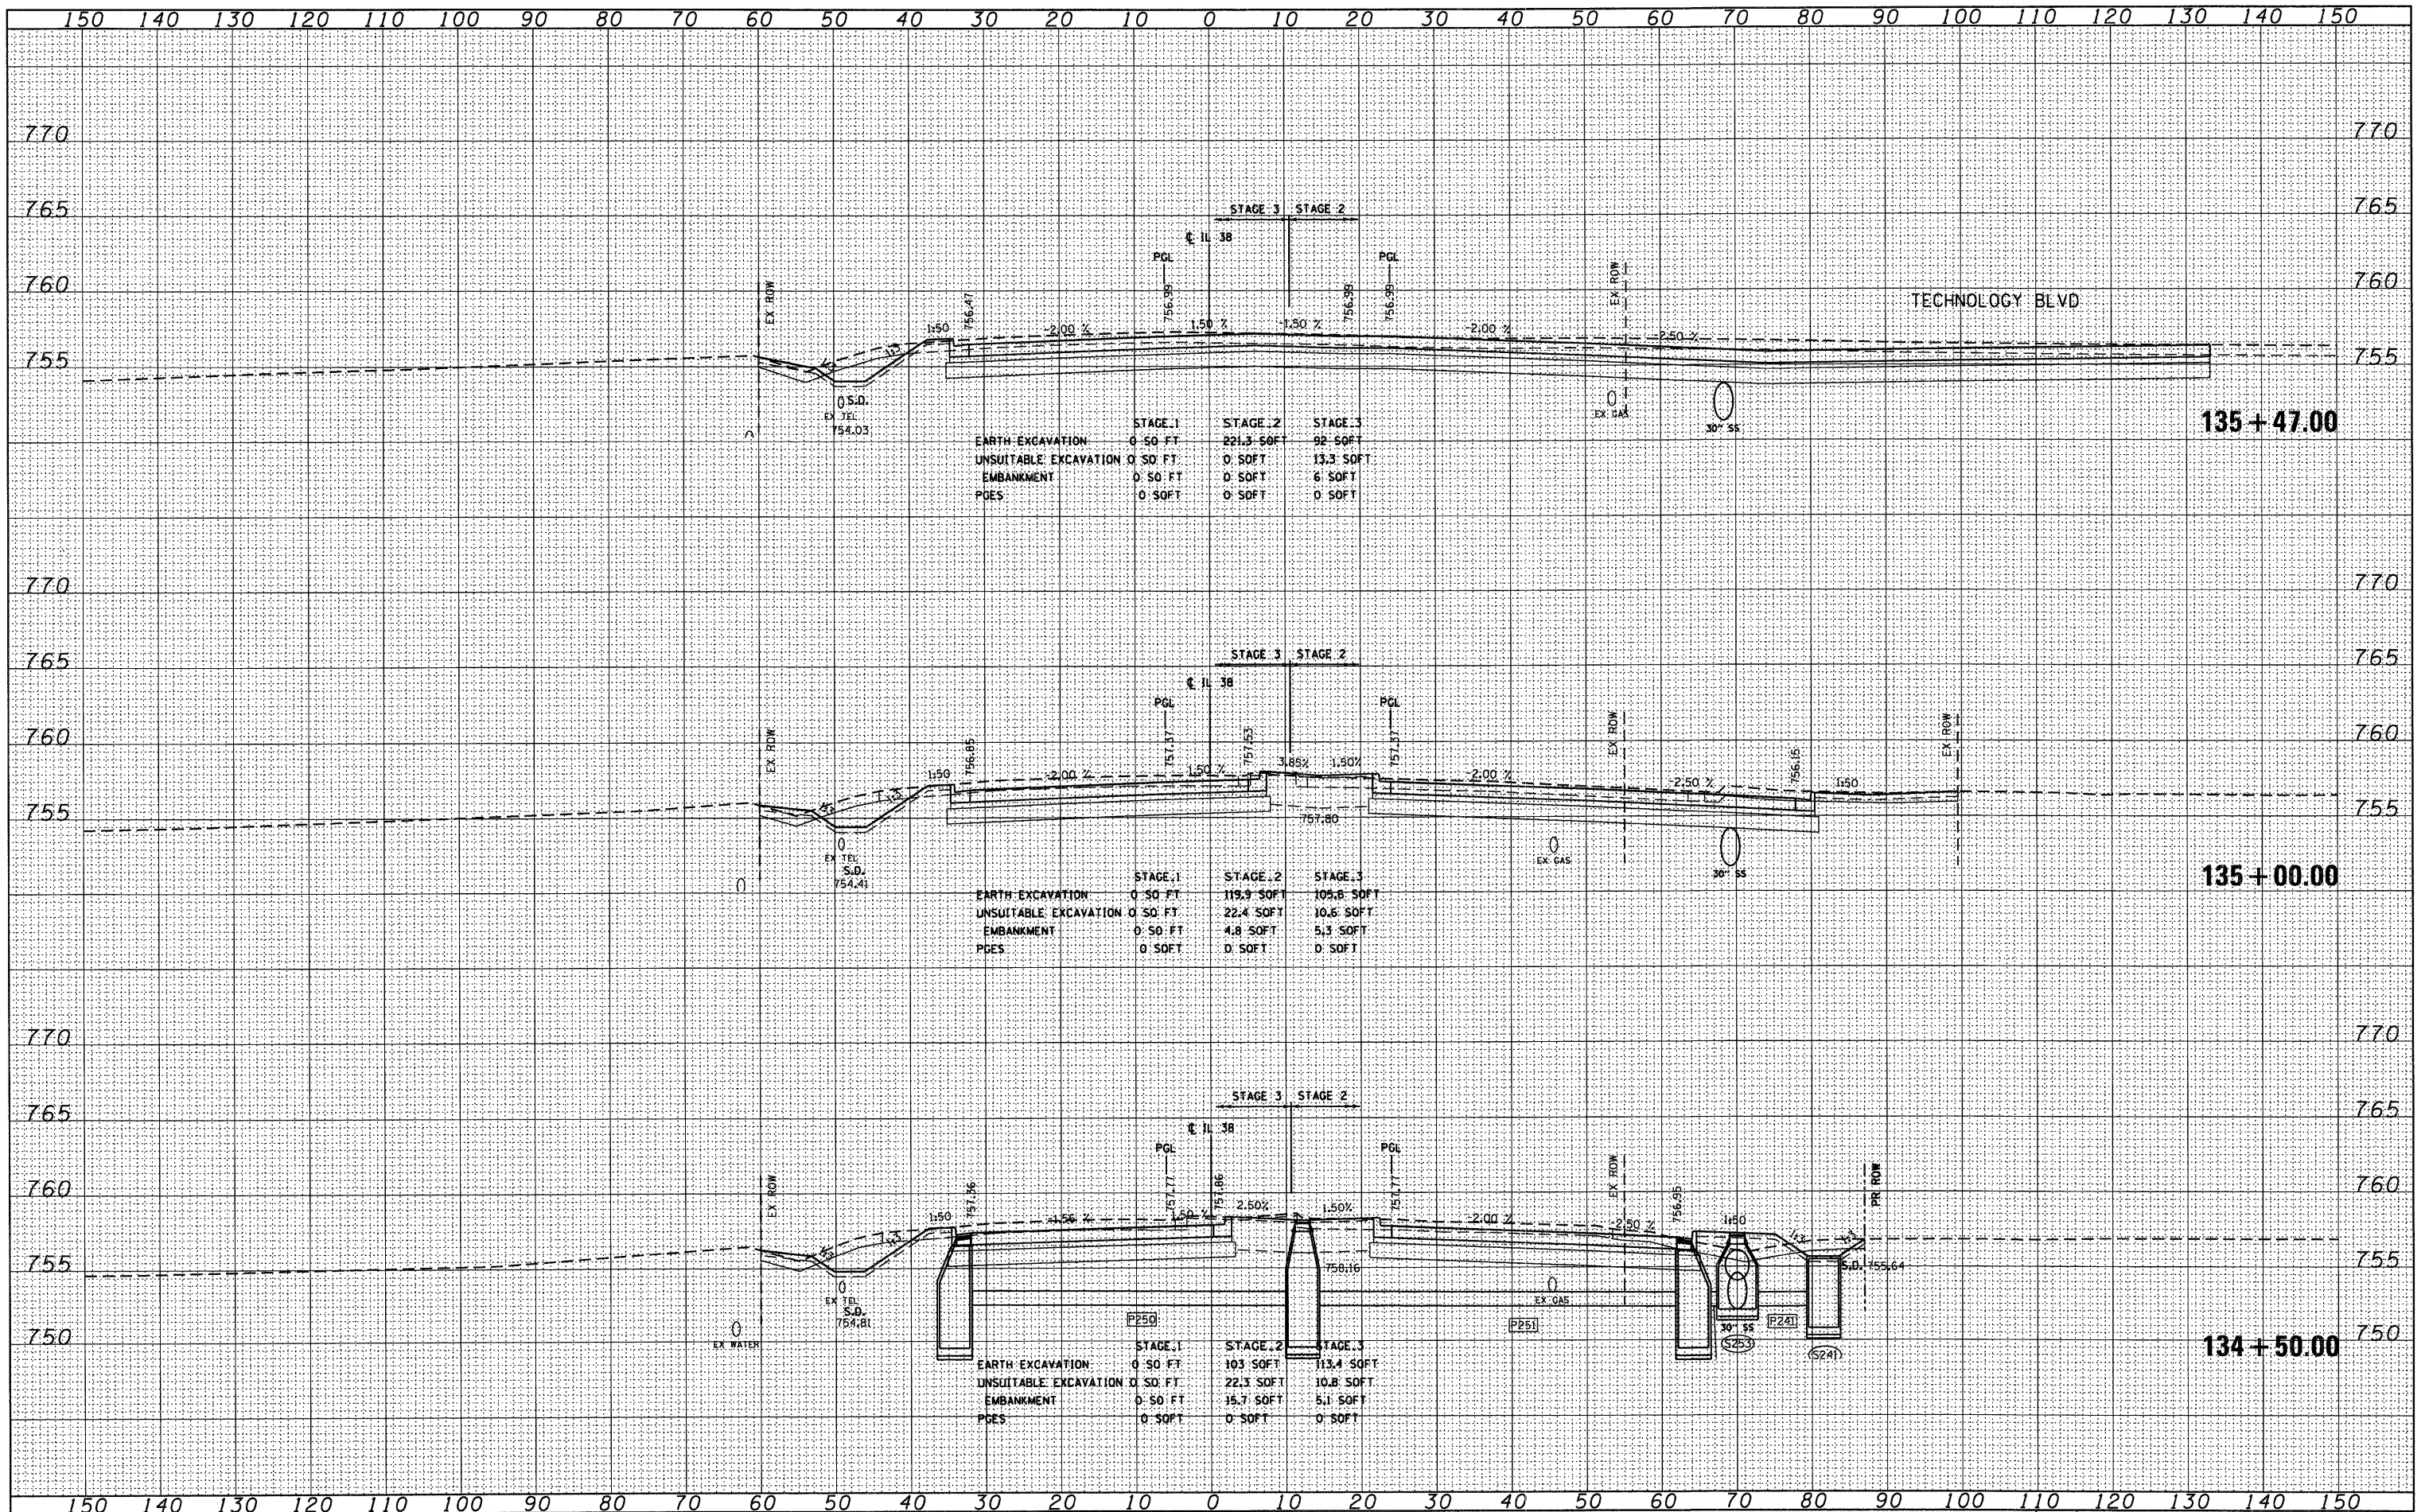

| | STAGE 1 | STAGE 2 | STAGE 3 |
|-----------------------|---------|------------|-----------|
| EARTH EXCAVATION | 0.50 FT | 221.3 SOFT | 92.50 FT |
| UNSUITABLE EXCAVATION | 0.50 FT | 0.50 FT | 13.3 SOFT |
| EMBANKMENT | 0.50 FT | 0.50 FT | 6.50 FT |
| POES | 0.50 FT | 0.50 FT | 0.50 FT |

| | STAGE 1 | STAGE 2 | STAGE 3 |
|-----------------------|---------|------------|------------|
| EARTH EXCAVATION | 0.50 FT | 119.9 SOFT | 105.8 SOFT |
| UNSUITABLE EXCAVATION | 0.50 FT | 22.4 SOFT | 10.6 SOFT |
| EMBANKMENT | 0.50 FT | 4.8 SOFT | 5.3 SOFT |
| POES | 0.50 FT | 0.50 FT | 0.50 FT |

| | STAGE 1 | STAGE 2 | STAGE 3 |
|-----------------------|---------|-----------|------------|
| EARTH EXCAVATION | 0.50 FT | 103 SOFT | 113.4 SOFT |
| UNSUITABLE EXCAVATION | 0.50 FT | 22.3 SOFT | 10.8 SOFT |
| EMBANKMENT | 0.50 FT | 15.7 SOFT | 5.1 SOFT |
| POES | 0.50 FT | 0.50 FT | 0.50 FT |

FILE NAME = 0160122-SHT-XSSH01.dgn
 USER NAME = YK1m
 PLOT SCALE = 1:118
 PLOT DATE = 10/14/2011

DESIGNED - MJT
 DRAWN - MJT
 CHECKED - EJJ
 DATE -
 REVISED -
 REVISED -
 REVISED -
 REVISED -

**STATE OF ILLINOIS
 DEPARTMENT OF TRANSPORTATION**

IL ROUTE 38 CROSS SECTIONS
 SCALE: 1"=10'H 1/4"=5'V SHEET NO. 82 OF 152 SHEETS STA. 134+50.00 TO STA. 135+47.00

| F.A. RTE. | SECTION | COUNTY | TOTAL SHEETS | SHEET NO. |
|-----------|-----------------|--------------|--------------|-----------|
| | XS-38-82 | | 421 | 325 |
| | | CONTRACT NO. | | |