


DATE	
BY	
FINAL SURVEY	
PLOTTED	
NOTE BOOK	
AREAS CHECKED	
NO.	

DATE	
BY	
ORIGINAL SURVEY	
PLOTTED	
NOTE BOOK	
AREAS CHECKED	
NO.	

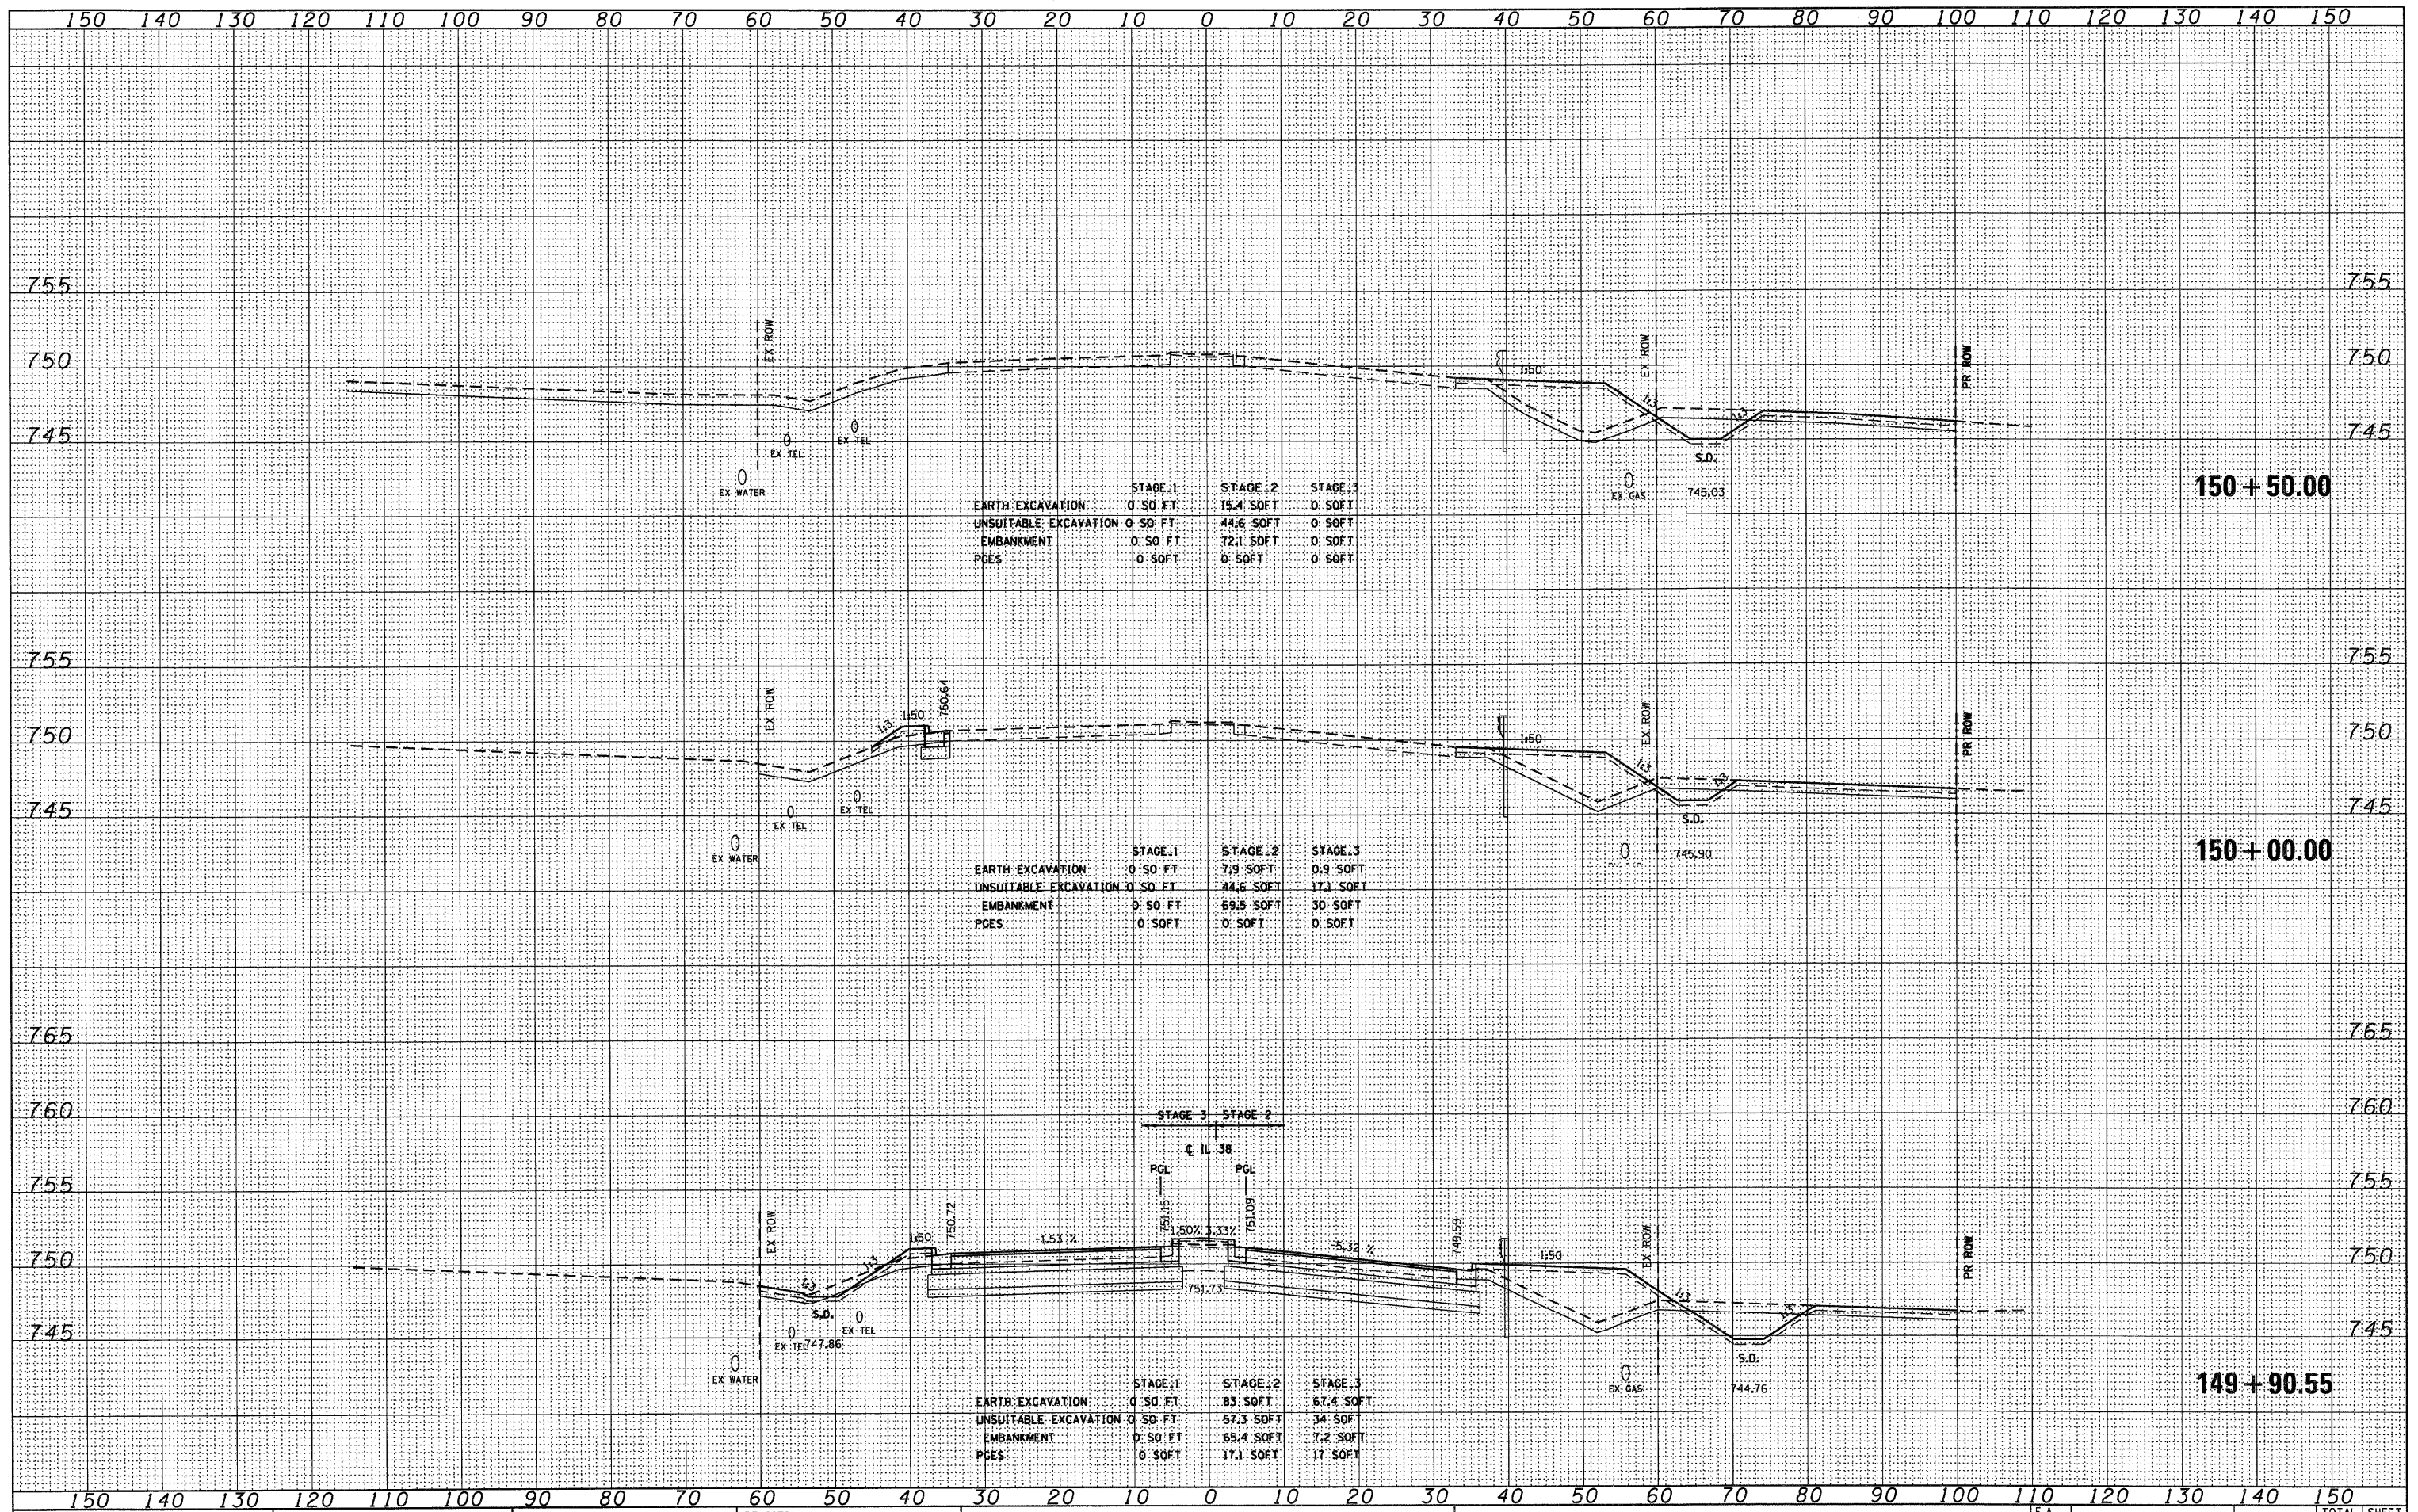

FILE NAME = D:\60122-SHT-XSSHT01.dgn

USER NAME = YK:m
 DESIGNED - MJT
 DRAWN - MJT
 CHECKED - EJC
 PLOT SCALE = 1:10
 PLOT DATE = 10/14/2011

REVISÉ -
 REVISÉ -
 REVISÉ -
 REVISÉ -

**STATE OF ILLINOIS
 DEPARTMENT OF TRANSPORTATION**

IL ROUTE 38 CROSS SECTIONS
 SCALE: 1"=10'+1/4"=5' SHEET NO. 98 OF 152 SHEETS
 STA. 149+90.55 TO STA. 150+50.00

F.A. RTE.	SECTION	COUNTY	TOTAL SHEETS	SHEET NO.
	XS-38-98		421	341
		CONTRACT NO.		
ILLINOIS FED. AID PROJECT				