


DATE	
BY	
SURVEYED	
PLOTTED	
DATE	
NOTE BOOK	
AREAS CHECKED	
NO.	

DATE	
BY	
SURVEYED	
PLOTTED	
DATE	
NOTE BOOK	
AREAS CHECKED	
NO.	

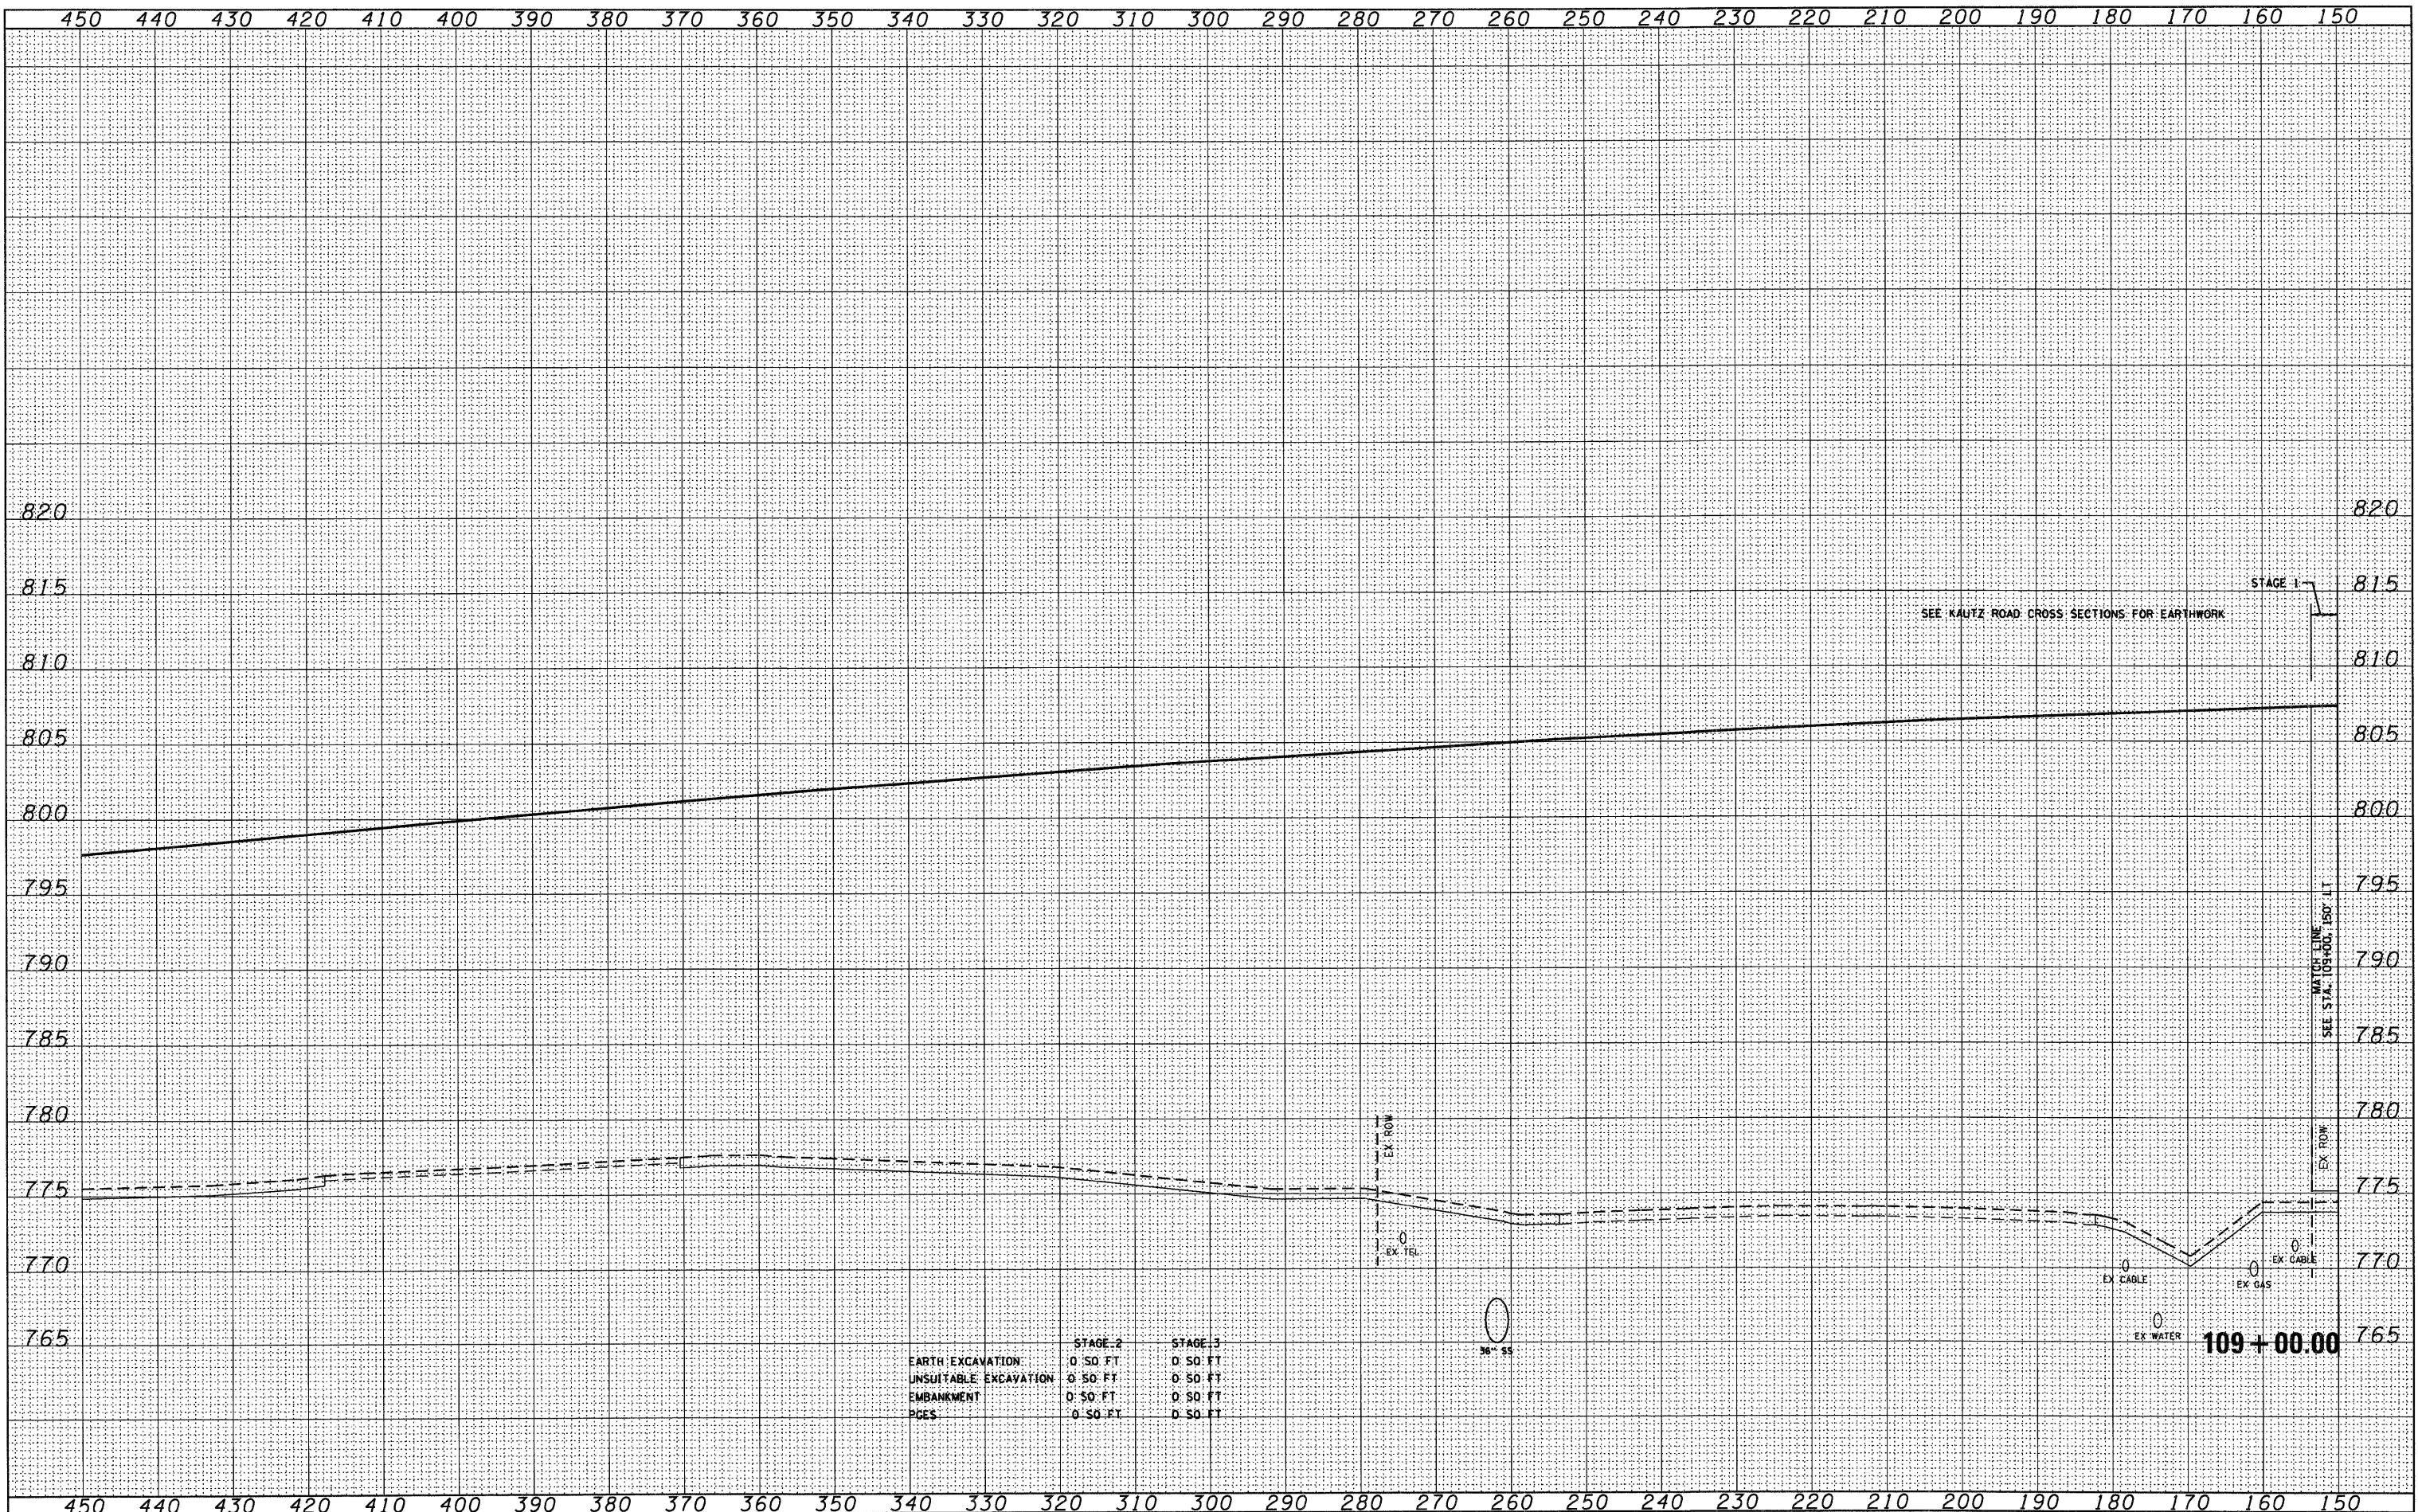

	STAGE 2	STAGE 3
EARTH EXCAVATION:	0 SQ. FT.	0 SQ. FT.
UNSUITABLE EXCAVATION:	0 SQ. FT.	0 SQ. FT.
EMBANKMENT:	0 SQ. FT.	0 SQ. FT.
PDES:	0 SQ. FT.	0 SQ. FT.

FILE NAME = D:\60122-SHT-XSHT02.dgn

USER NAME = YKim	DESIGNED - MJT	REVISED -
PLOT SCALE = 1:10	DRAWN - MJT	REVISED -
PLOT DATE = 10/14/2011	CHECKED - E.JG	REVISED -
	DATE -	REVISED -

**STATE OF ILLINOIS
DEPARTMENT OF TRANSPORTATION**

IL ROUTE 38 CROSS SECTIONS

SCALE: 1"=10'H; 1"=5'V SHEET NO. 110 OF 152 SHEETS STA. 109+00.00 TO STA. 109+00.00

F.A. RTE.	SECTION	COUNTY	TOTAL SHEETS	SHEET NO.
	XS-38-110		421	353
CONTRACT NO.		ILLINOIS FED. AID PROJECT		