


DATE	
BY	
FINAL SURVEY	
SURVEYED	
PLOTTED	
NOTE BOOK	
AREAS CHECKED	
NO.	

DATE	
BY	
ORIGINAL SURVEY	
SURVEYED	
PLOTTED	
NOTE BOOK	
AREAS CHECKED	
NO.	

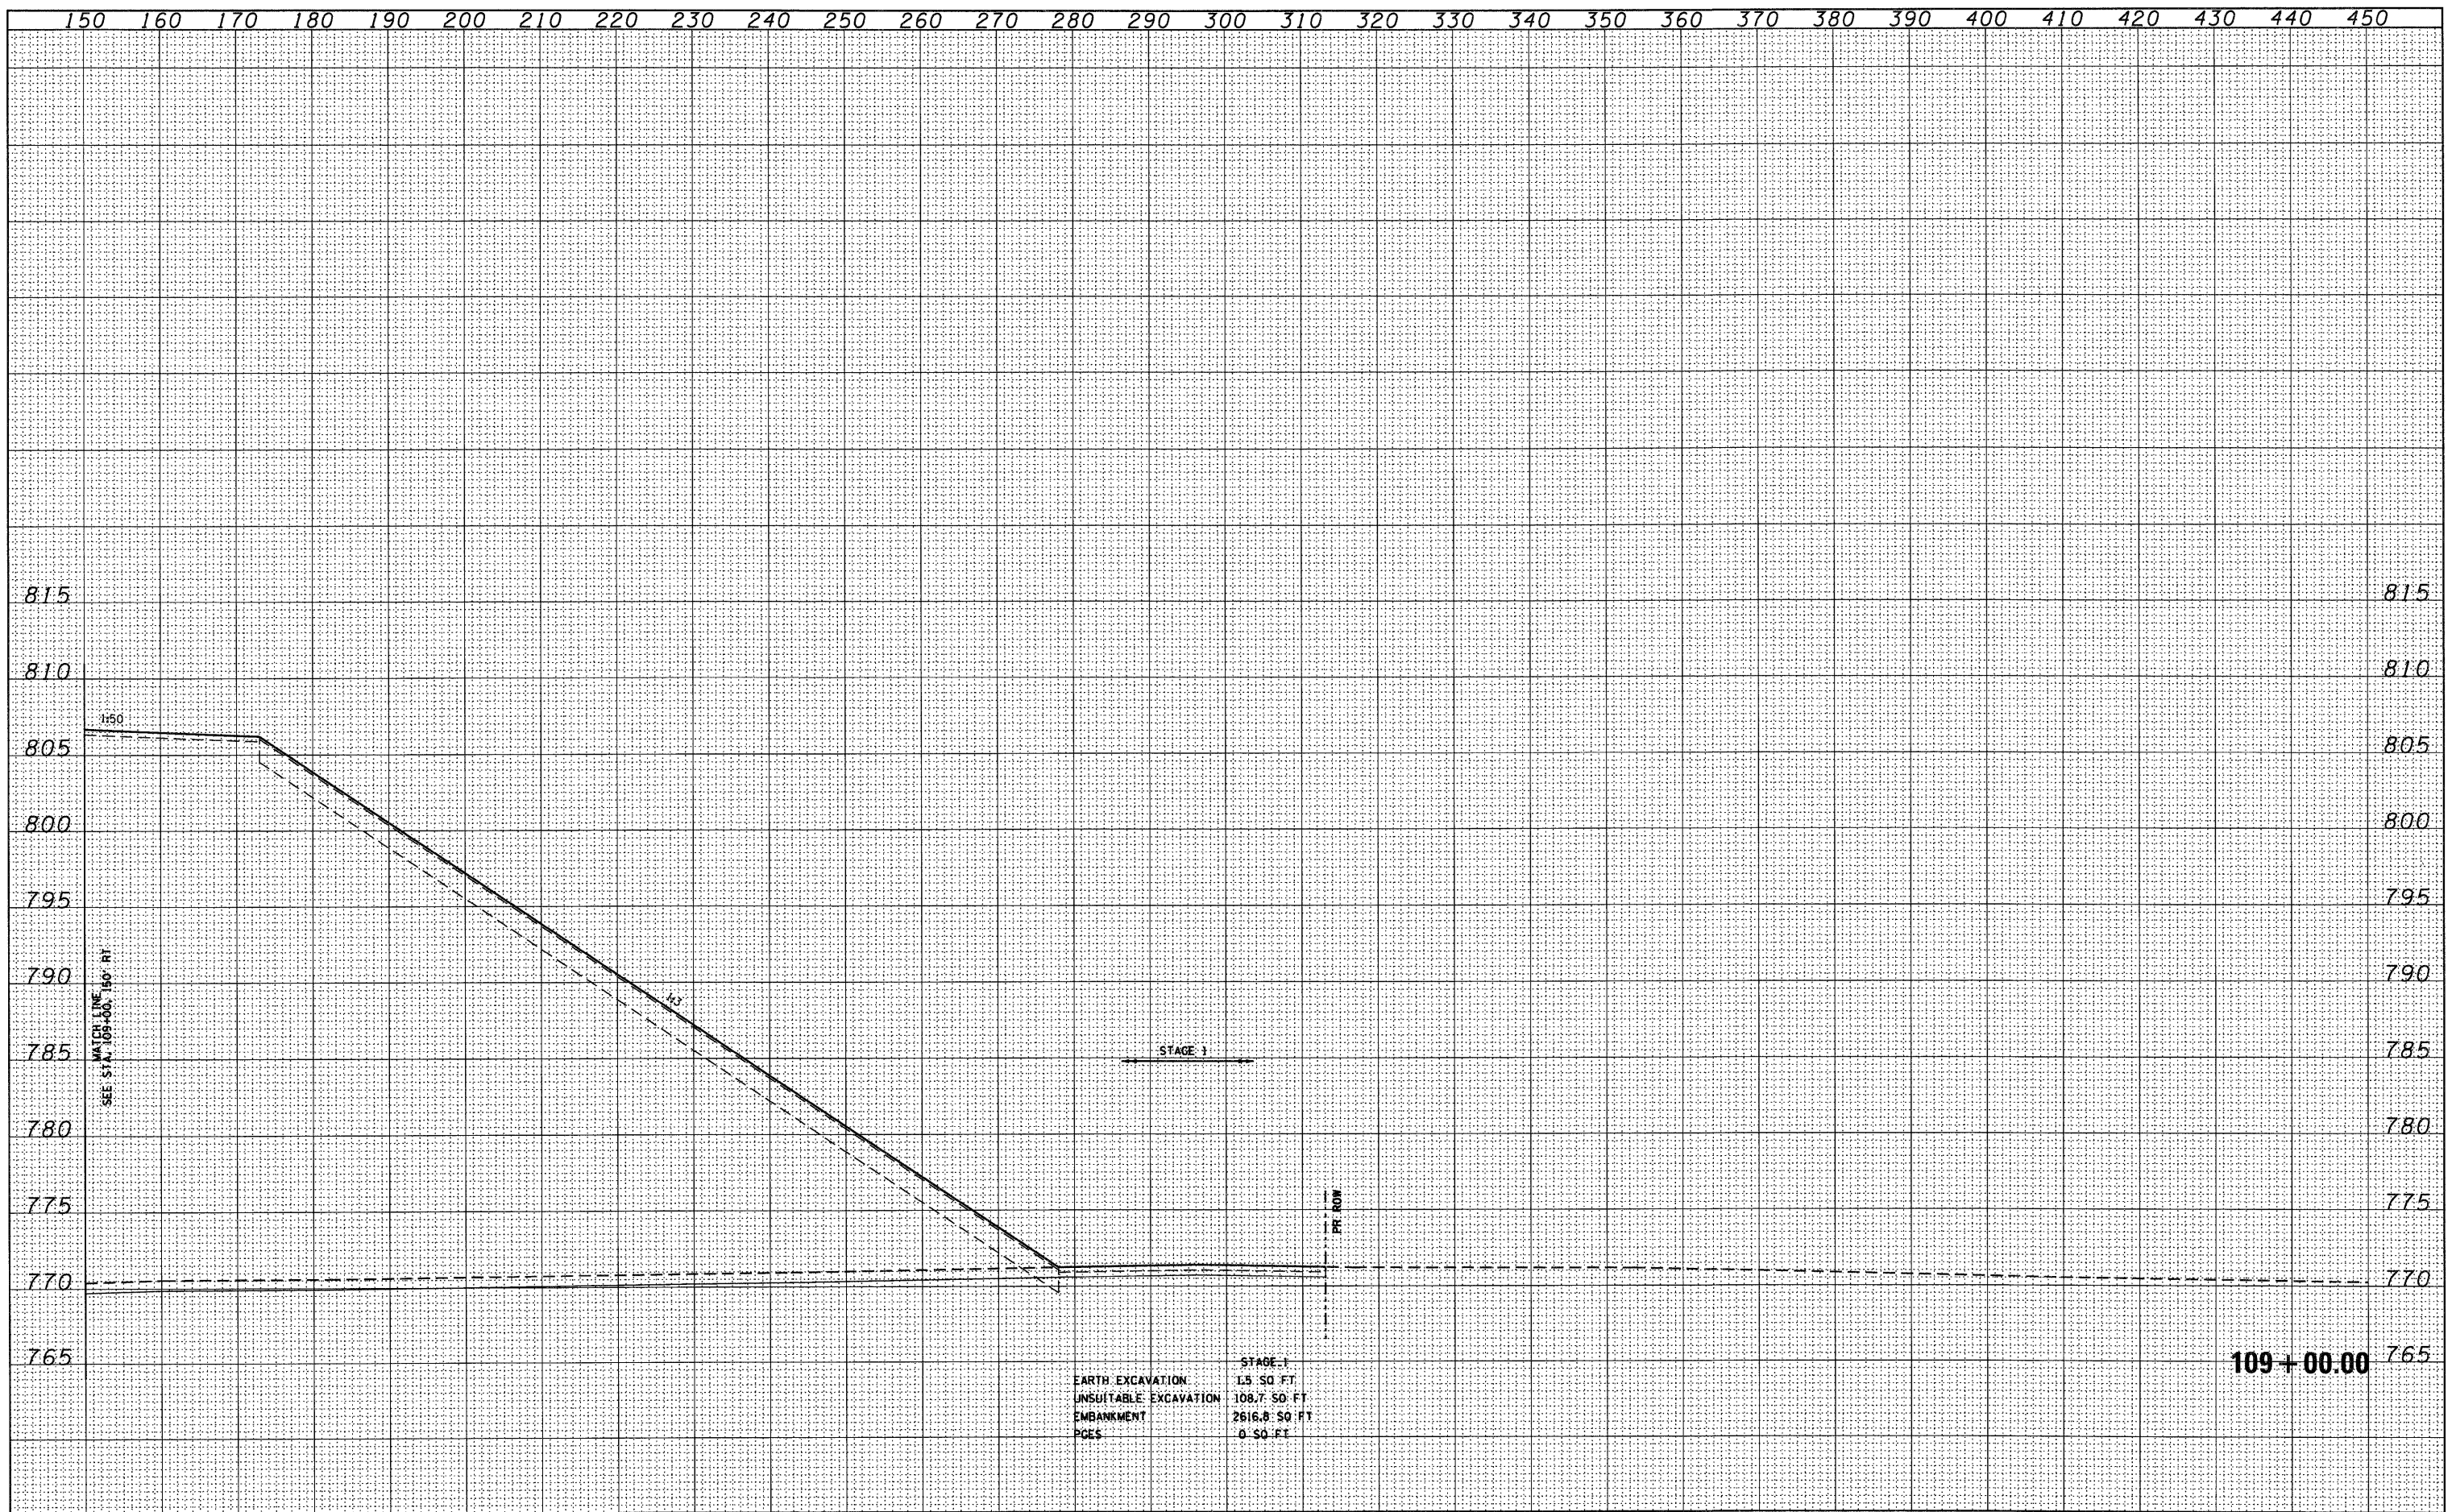

FILE NAME = D:\60122-SHT-XSSH\T03.dgn	USER NAME = YKlm	DESIGNED - MJT	REVISED -	STATE OF ILLINOIS DEPARTMENT OF TRANSPORTATION	IL ROUTE 38 CROSS SECTIONS				F.A. RTE.	SECTION	COUNTY	TOTAL SHEETS	SHEET NO.
	PLOT SCALE = 1:10	DRAWN - MJT	REVISED -		SCALE: 1"=10'H; 1"=5'V	SHEET NO. 143 OF 152 SHEETS	STA. 109+00.00	TO STA. 109+00.00				421	386
	PLOT DATE = 10/14/2011	CHECKED - E.JG	REVISED -		XS-38-143		CONTRACT NO.		ILLINOIS FED. AID PROJECT				
		DATE -	REVISED -										