


DATE	
BY	
FINAL SURVEY	
SURVEYED	
PLOTTED	
NOTE BOOK	
NO.	
AREAS CHECKED	

DATE	
BY	
ORIGINAL SURVEY	
SURVEYED	
PLOTTED	
NOTE BOOK	
NO.	
AREAS CHECKED	

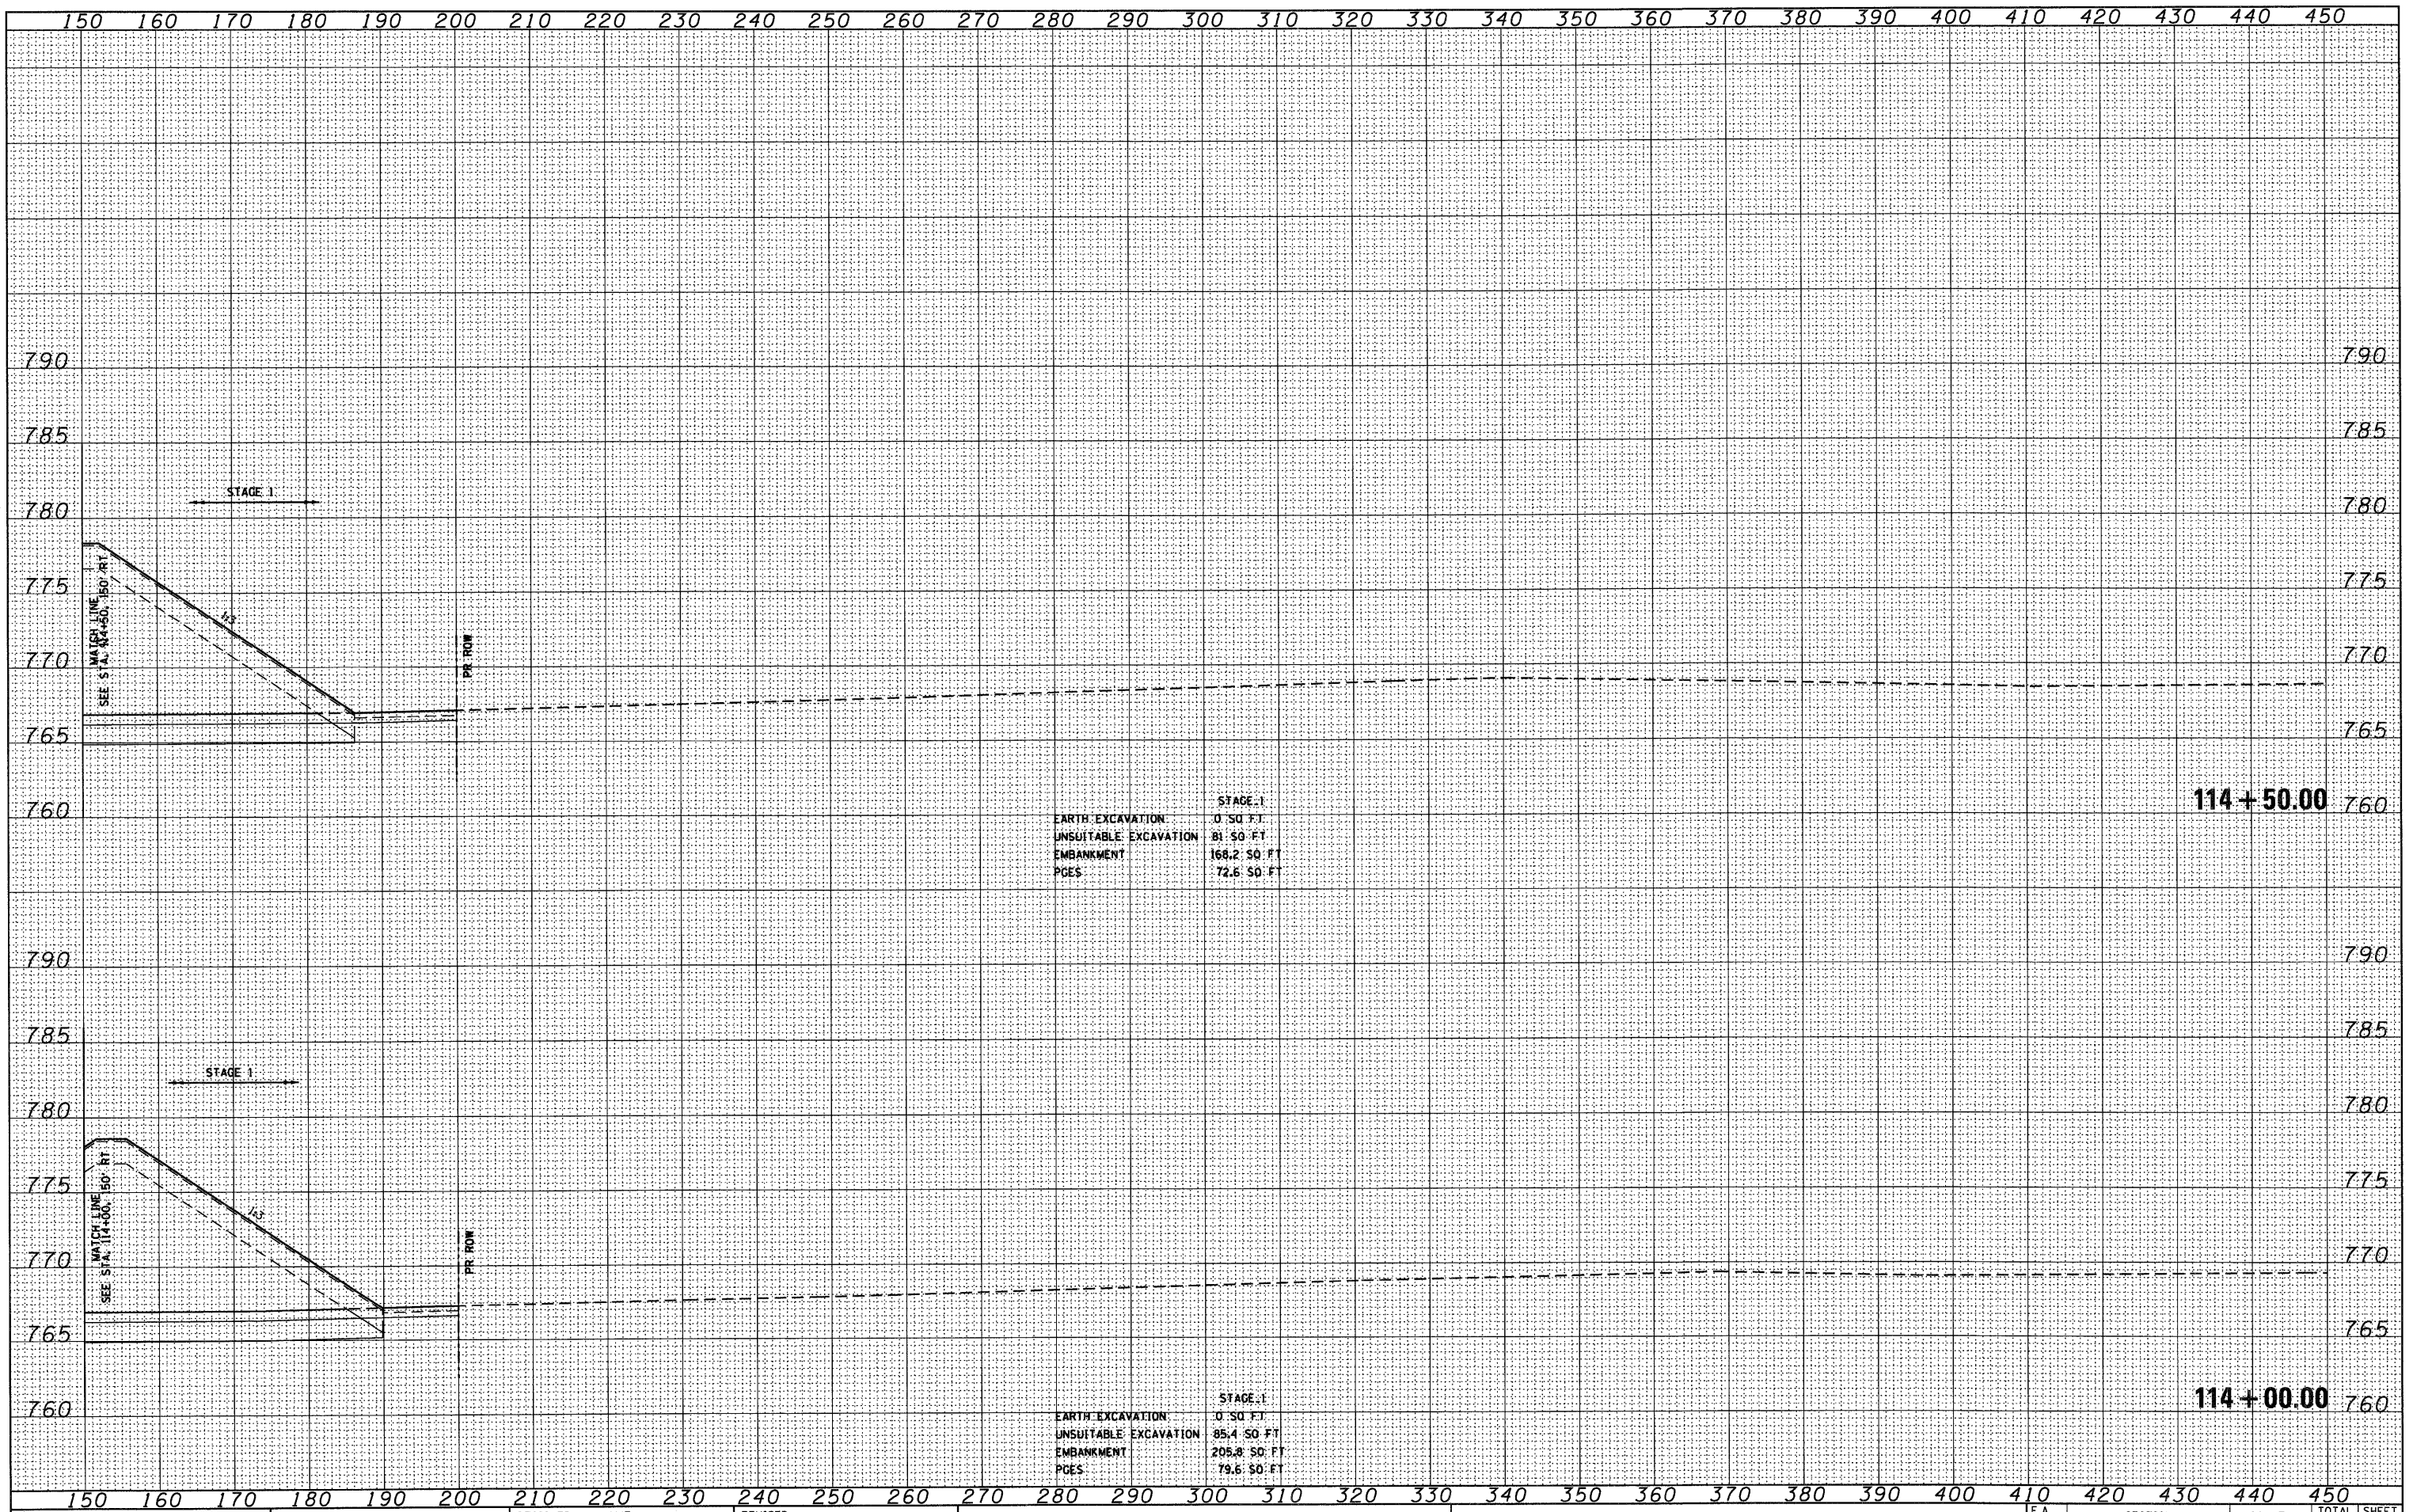

STAGE 1	
EARTH EXCAVATION	0.0 SQ. FT.
UNSUITABLE EXCAVATION	81.0 SQ. FT.
EMBANKMENT	168.2 SQ. FT.
PGES	72.6 SQ. FT.

114+50.00

STAGE 1	
EARTH EXCAVATION	0.0 SQ. FT.
UNSUITABLE EXCAVATION	85.4 SQ. FT.
EMBANKMENT	205.8 SQ. FT.
PGES	79.6 SQ. FT.

114+00.00

FILE NAME = D:\160122-SHT-XSSH103.dgn

USER NAME = YKlm
 PLOT SCALE = 1:10
 PLOT DATE = 10/14/2011

DESIGNED - MJT
 DRAWN - MJT
 CHECKED - EJJ
 DATE -

REVISED -
 REVISED -
 REVISED -
 REVISED -

STATE OF ILLINOIS
 DEPARTMENT OF TRANSPORTATION

IL ROUTE 38 CROSS SECTIONS

SCALE: 1"=10'H; 1"=5'V SHEET NO. 150 OF 152 SHEETS STA. 114+00.00 TO STA. 114+50.00

F.A. RTE.	SECTION	COUNTY	TOTAL SHEETS	SHEET NO.
			421	393
XS-38-150			CONTRACT NO.	
ILLINOIS FED. AID PROJECT				