


DATE	
BY	
FINAL SURVEY	
SURVEYED	
PLOTTED	
NOTE BOOK	
NO.	
AREAS CHECKED	

DATE	
BY	
ORIGINAL SURVEY	
SURVEYED	
PLOTTED	
NOTE BOOK	
NO.	
AREAS CHECKED	

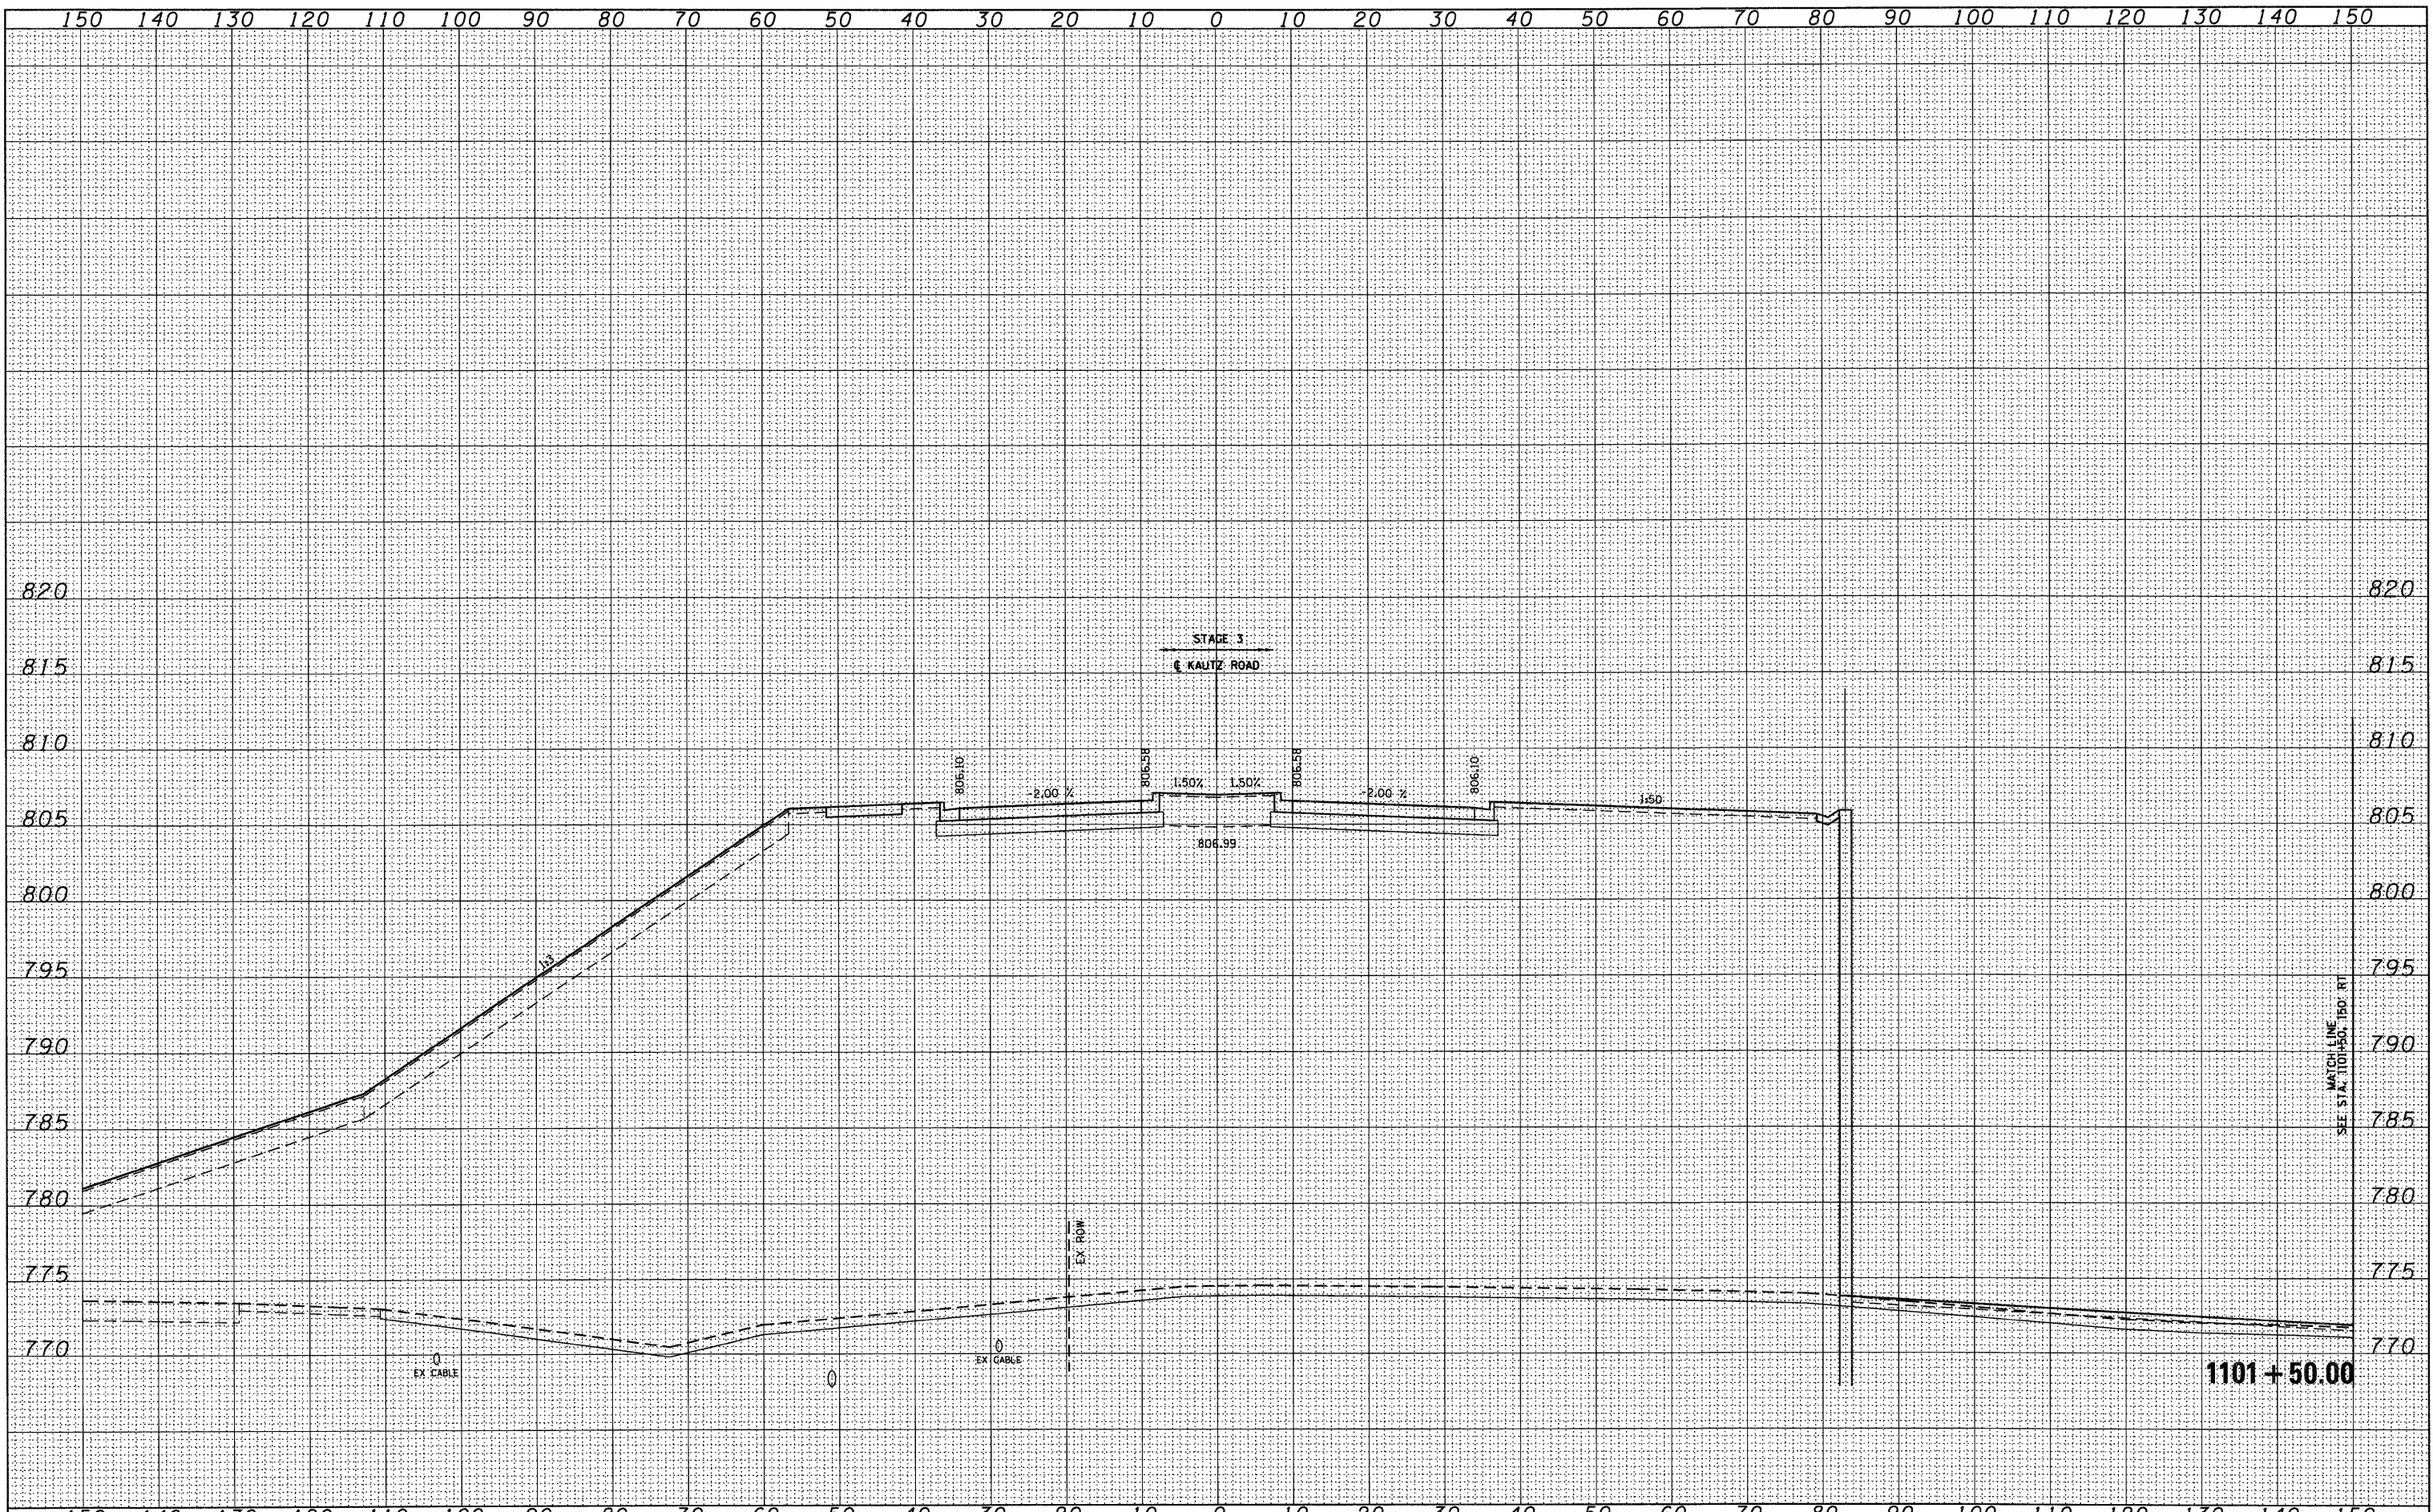

FILE NAME = D:\60122-SHT-XSSH110.dgn

USER NAME = YKlm
 DESIGNED - MJT
 DRAWN - MJT
 CHECKED - E.JG
 DATE -
 PLOT SCALE = 1:10
 PLOT DATE = 10/14/2011

REVISED -
 REVISED -
 REVISED -
 REVISED -

**STATE OF ILLINOIS
 DEPARTMENT OF TRANSPORTATION**

KAUTZ ROAD CROSS SECTIONS

SCALE: 1"=10'H; 1"=5'V SHEET NO. 2 OF 26 SHEETS STA. 1101+50.00 TO STA. 1101+50.00

F.A. RTE.	SECTION	COUNTY	TOTAL SHEETS	SHEET NO.
			421	397
XS-KTZ-02			CONTRACT NO.	
ILLINOIS FED. AID PROJECT				