


FINAL SURVEY	SURVEYED	DATE
NOTE BOOK	PLOTTED	BY
NO.	AREAS CHECKED	

ORIGINAL SURVEY	SURVEYED	DATE
NOTE BOOK	PLOTTED	BY
NO.	AREAS CHECKED	

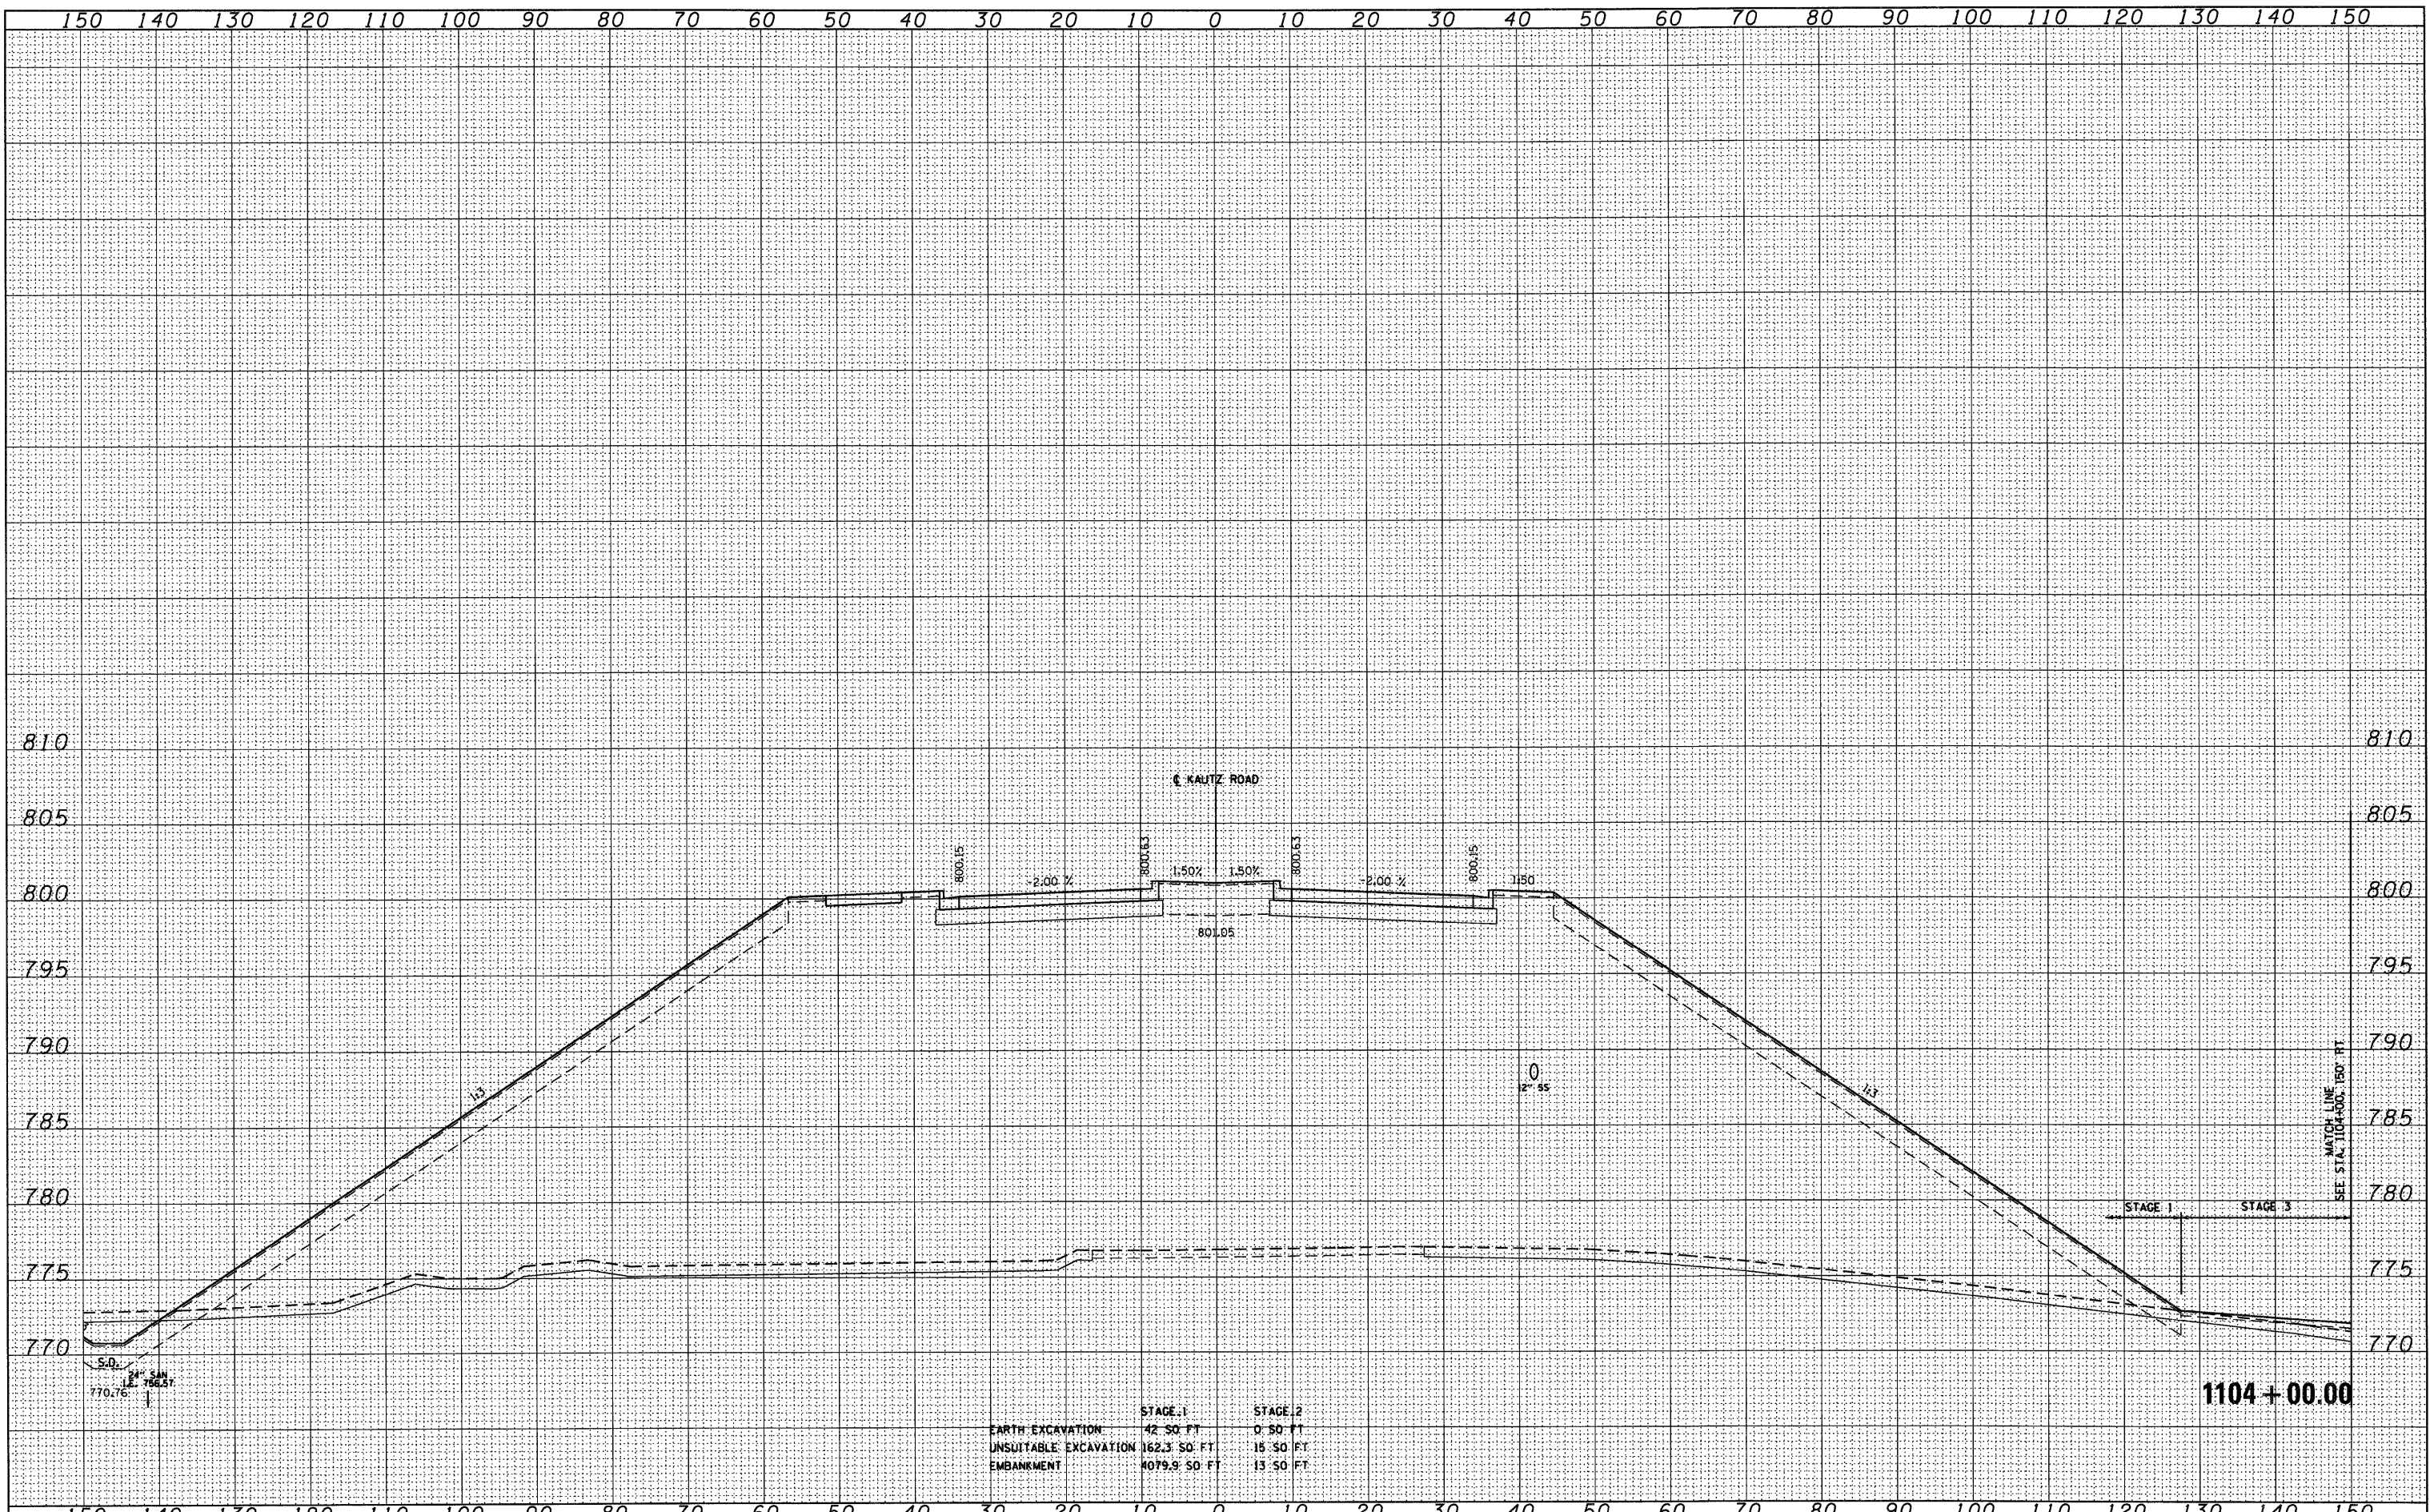

	STAGE 1	STAGE 2
EARTH EXCAVATION	42.50 FT	0.50 FT
UNSUITABLE EXCAVATION	162.35 SQ. FT	15.50 SQ. FT
EMBANKMENT	4079.95 SQ. FT	13.50 SQ. FT

1104 + 00.00

FILE NAME = D:\160122-SHT-XSSH10.dgn

USER NAME = YKlm  
 DESIGNED - MJT  
 DRAWN - MJT  
 CHECKED - EJJ  
 DATE -

REVISED -  
 REVISED -  
 REVISED -  
 REVISED -

STATE OF ILLINOIS  
 DEPARTMENT OF TRANSPORTATION

KAUTZ ROAD CROSS SECTIONS

SCALE: 1"=10'H 1"=5'V SHEET NO. 7 OF 26 SHEETS STA. 1104+00.00 TO STA. 1104+00.00

F.A. RTE.	SECTION	COUNTY	TOTAL SHEETS	SHEET NO.
	XS-KTZ-07		421	402
CONTRACT NO.			ILLINOIS FED. AID PROJECT	