


DATE	
BY	
FINAL SURVEY	
SURVEYED	
PLOTTED	
NOTE BOOK	
AREAS CHECKED	
NO.	

DATE	
BY	
ORIGINAL SURVEY	
SURVEYED	
PLOTTED	
NOTE BOOK	
AREAS CHECKED	
NO.	

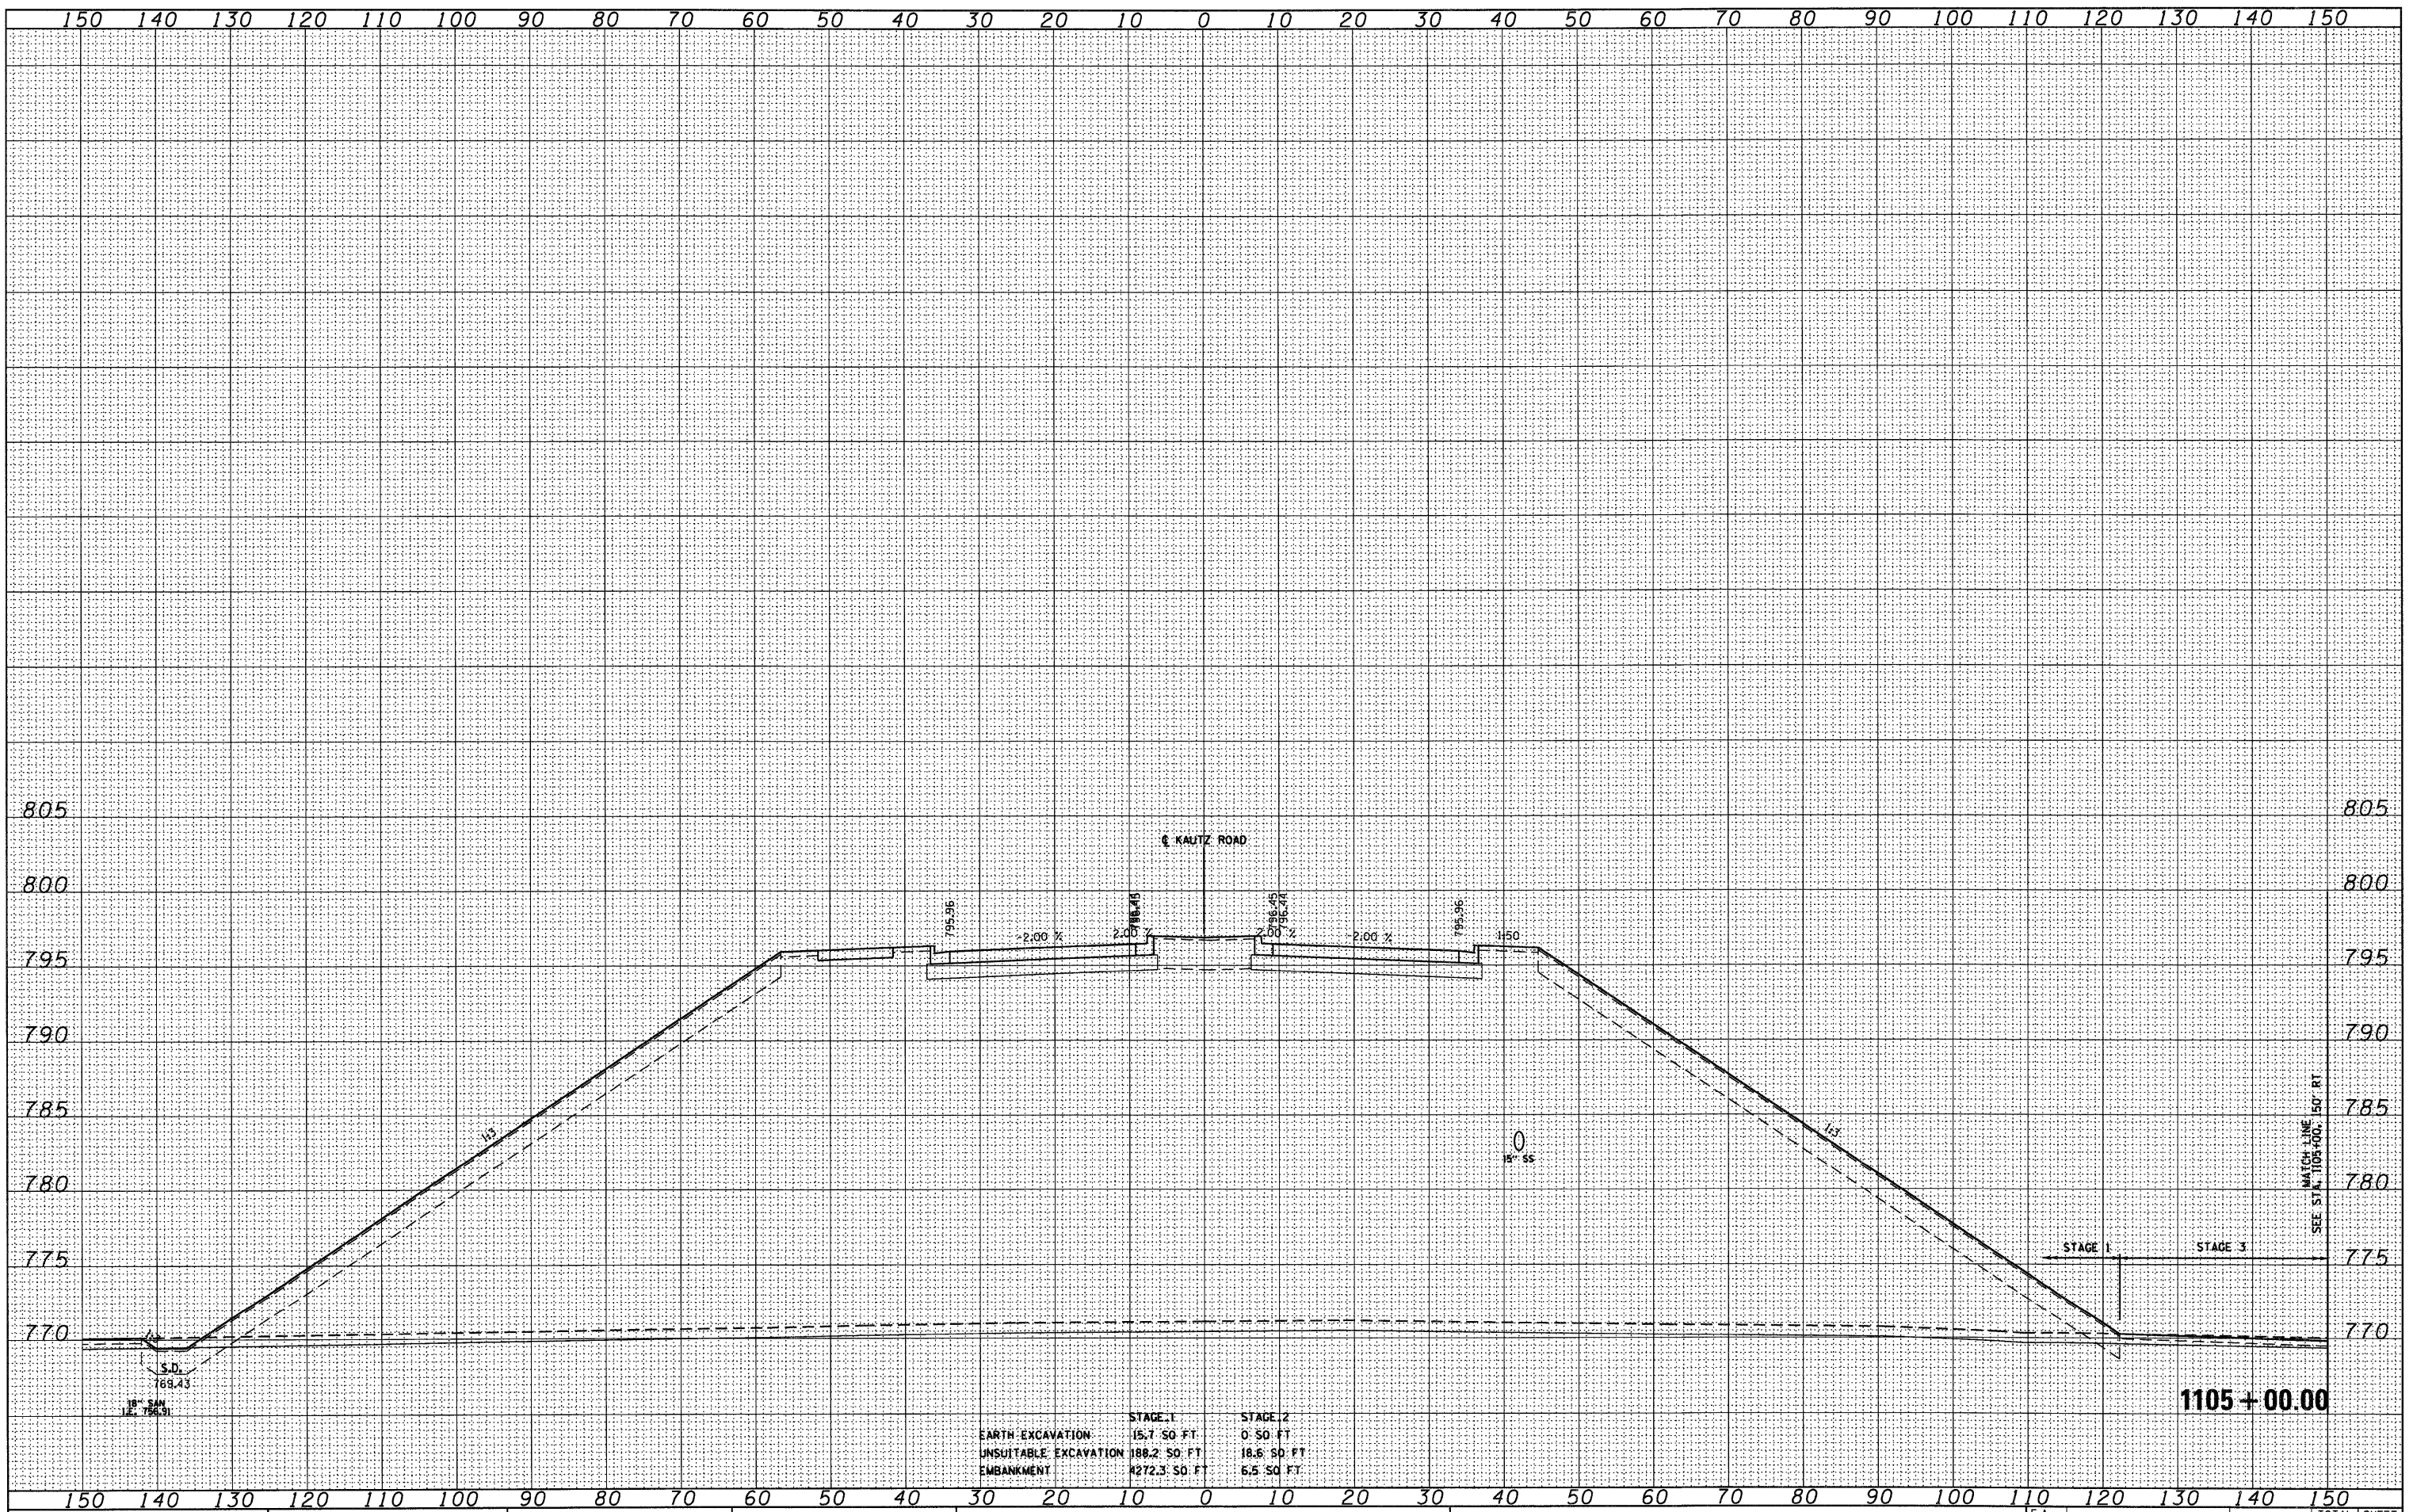

FILE NAME = 0160122-SHT-XSSH110.dgn

USER NAME = YKim  
 DESIGNED - MJT  
 DRAWN - MJT  
 CHECKED - EJC  
 DATE -  
 PLOT SCALE = 1:10  
 PLOT DATE = 10/14/2011

REVISED -  
 REVISED -  
 REVISED -  
 REVISED -

STATE OF ILLINOIS  
 DEPARTMENT OF TRANSPORTATION

KAUTZ ROAD CROSS SECTIONS  
 SCALE: 1"=10'H; 1"=5'V SHEET NO. 9 OF 26 SHEETS  
 STA. 1105+00.00 TO STA. 1105+00.00

F.A. RTE.	SECTION	COUNTY	TOTAL SHEETS	SHEET NO.
	XS-KTZ-09		421	404
CONTRACT NO.			ILLINOIS FED. AID PROJECT	