


PROPOSED HMA SURFACE REMOVAL - 2 1/4"
 PROP. HMA SURFACE COURSE, MIX "D", N50, 1 1/2"
 PROP. POLYMERIZED LEVELING BINDER (M M),
 IL - 4.75, N50, 3/4"

LEGEND

- ① THPL PVT MK LINE DOUBLE YELLOW CENTERLINE, 4", 11" C-C
- ② THPL PVT MK LINE SKIP DASH YELLOW CENTERLINE, 4", 30'-10"
- ③ THPL PVT MK LINE WHITE SKIP DASH, 4", 30'-10"
- ④ THPL PVT MK LINE WHITE STOP BAR, 24"
- ⑤ THPL PVT MK LINE WHITE CROSSWALK, 6", 6' C-C
- ⑥ THPL PVT MK LINE WHITE CROSSWALK, 12", 2' C-C
- ⑦ THPL PVT MK LINE WHITE EDGELINE, 4"
- ⑧ THPL PVT MK LINE WHITE LANE LINE, 6"
- ⑨ THPL PVT MK LINE YELLOW DIAGONAL, 45°, 12"
- ⑩ THPL PVT MK LINE WHITE DIAGONAL, 45°, 12"
- ⑪ THPL PVT MK LINE WHITE ISLAND LINE, 8"
- ⑫ THPL PVT MK LINE DOTTED, 6", 2'-6"
- ⑬ THPL PVT MK LINE LETTERS & SYMBOLS

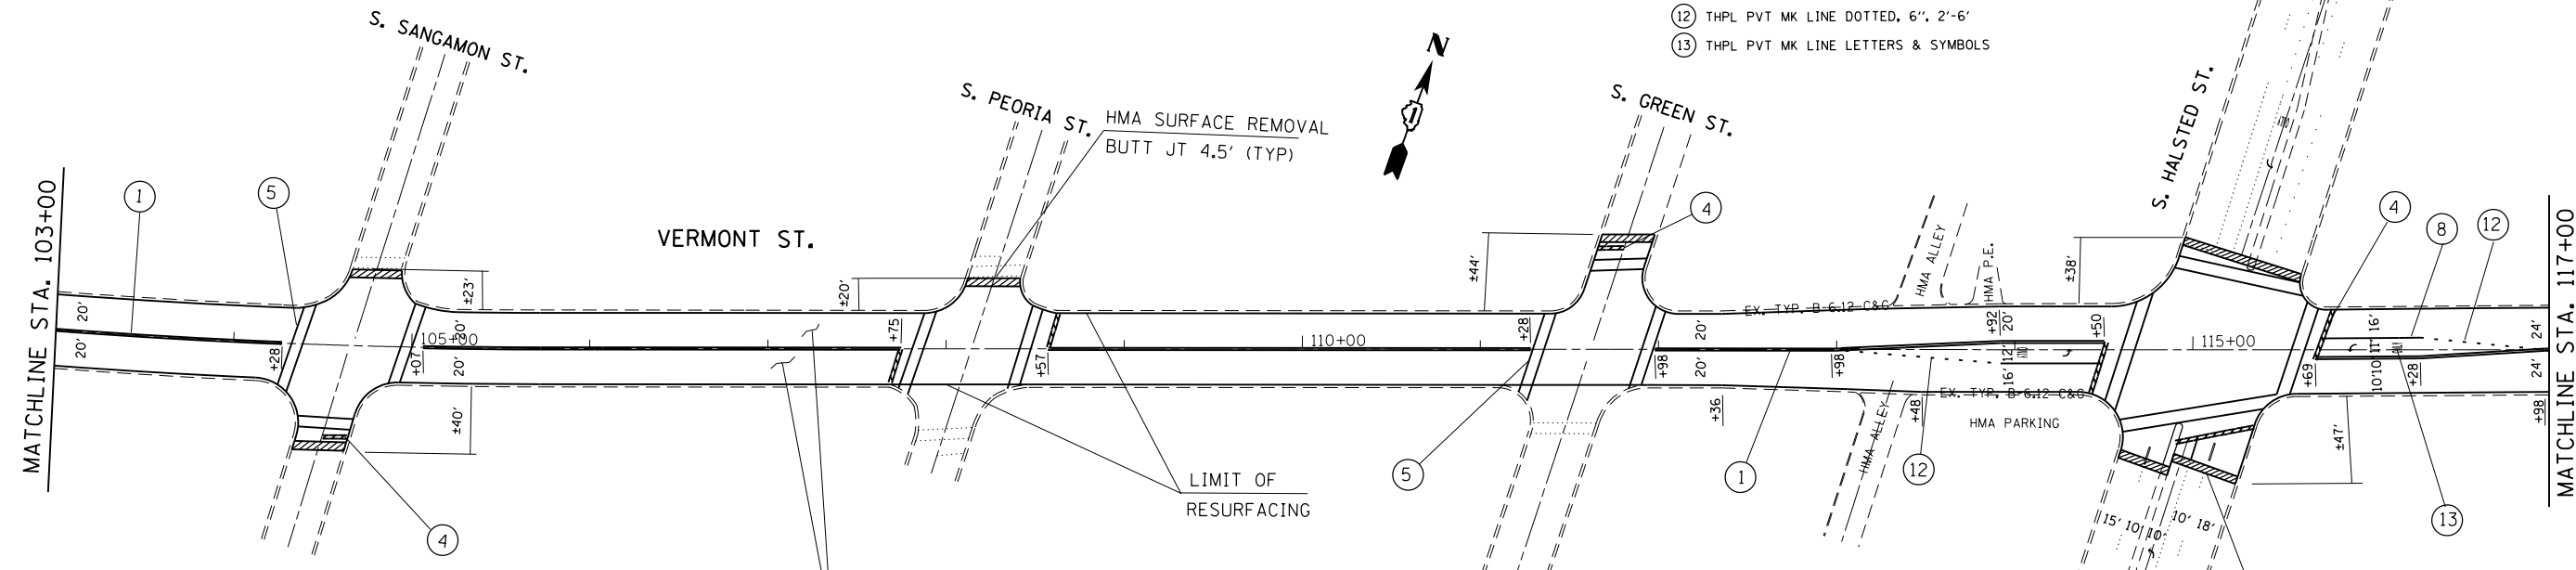

PROPOSED HMA SURFACE REMOVAL - 2 1/4"
 PROP. HMA SURFACE COURSE, MIX "D", N50, 1 1/2"
 PROP. POLYMERIZED LEVELING BINDER (M M),
 IL - 4.75, N50, 3/4"

HMA SURFACE REMOVAL
 BUTT JT 4.5' (TYP)

FILE NAME = c:\pwwork\pwwidot\gorengautab\d0208754	USER NAME = gorengautab	DESIGNED -	REVISED -	STATE OF ILLINOIS DEPARTMENT OF TRANSPORTATION	VERMONT STREET WESTERN AVE TO 127-th ST			F.A.U. RTE. = 1594	SECTION = 157 RS-2	COUNTY = COOK	TOTAL SHEETS = 25	SHEET NO. = 9
	PLOT SCALE = 100.0000' / 1" =	CHECKED -	REVISED -		SCALE: 1"=50'	SHEET NO. OF SHEETS	STA. 88+00.00 TO STA. 117+00.00	CONTRACT NO. 60L12				
PLOT DATE = 4/9/2012	DATE -	REVISED -	REVISED -	ILLINOIS FED. AID PROJECT								