
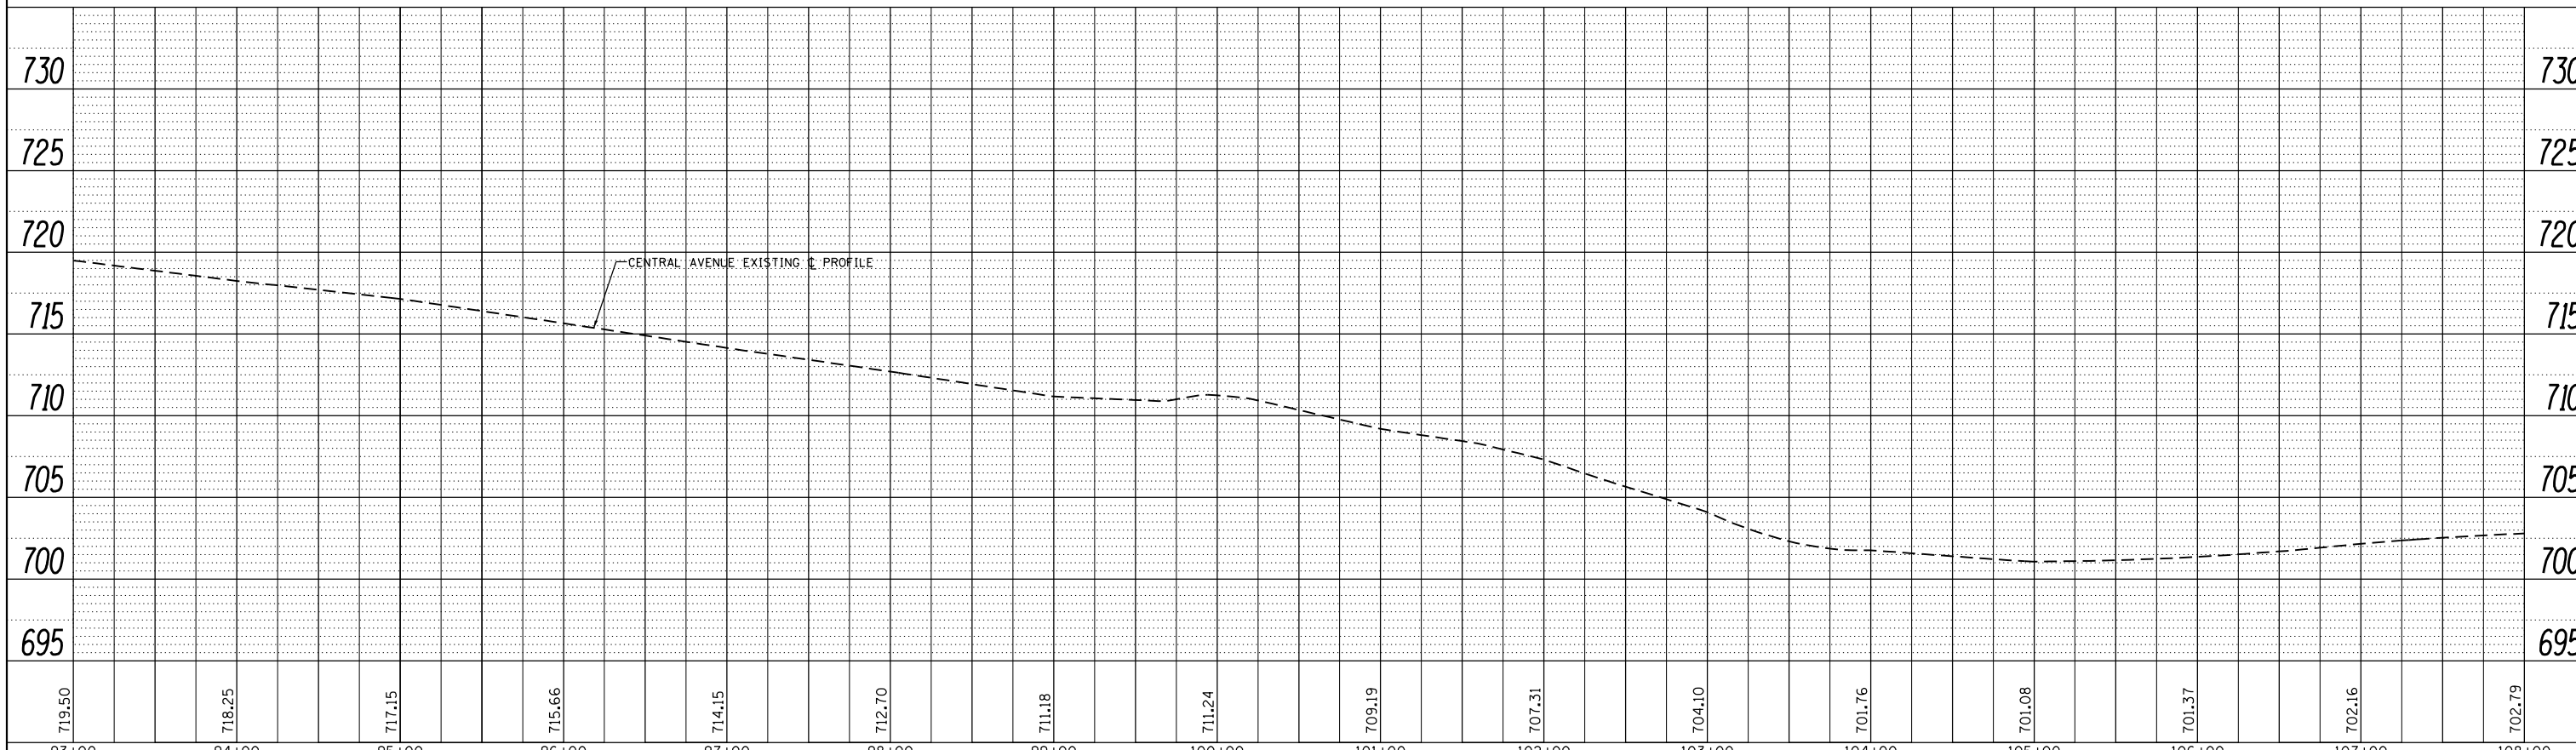


PLAN	SURVEYED	BY	DATE
	PLOTTED		
	CHECKED		
	FILE NAME		
	NO.		

PROFILE	SURVEYED	BY	DATE
	PLOTTED		
	CHECKED		
	NOTATIONS		
	NO.		

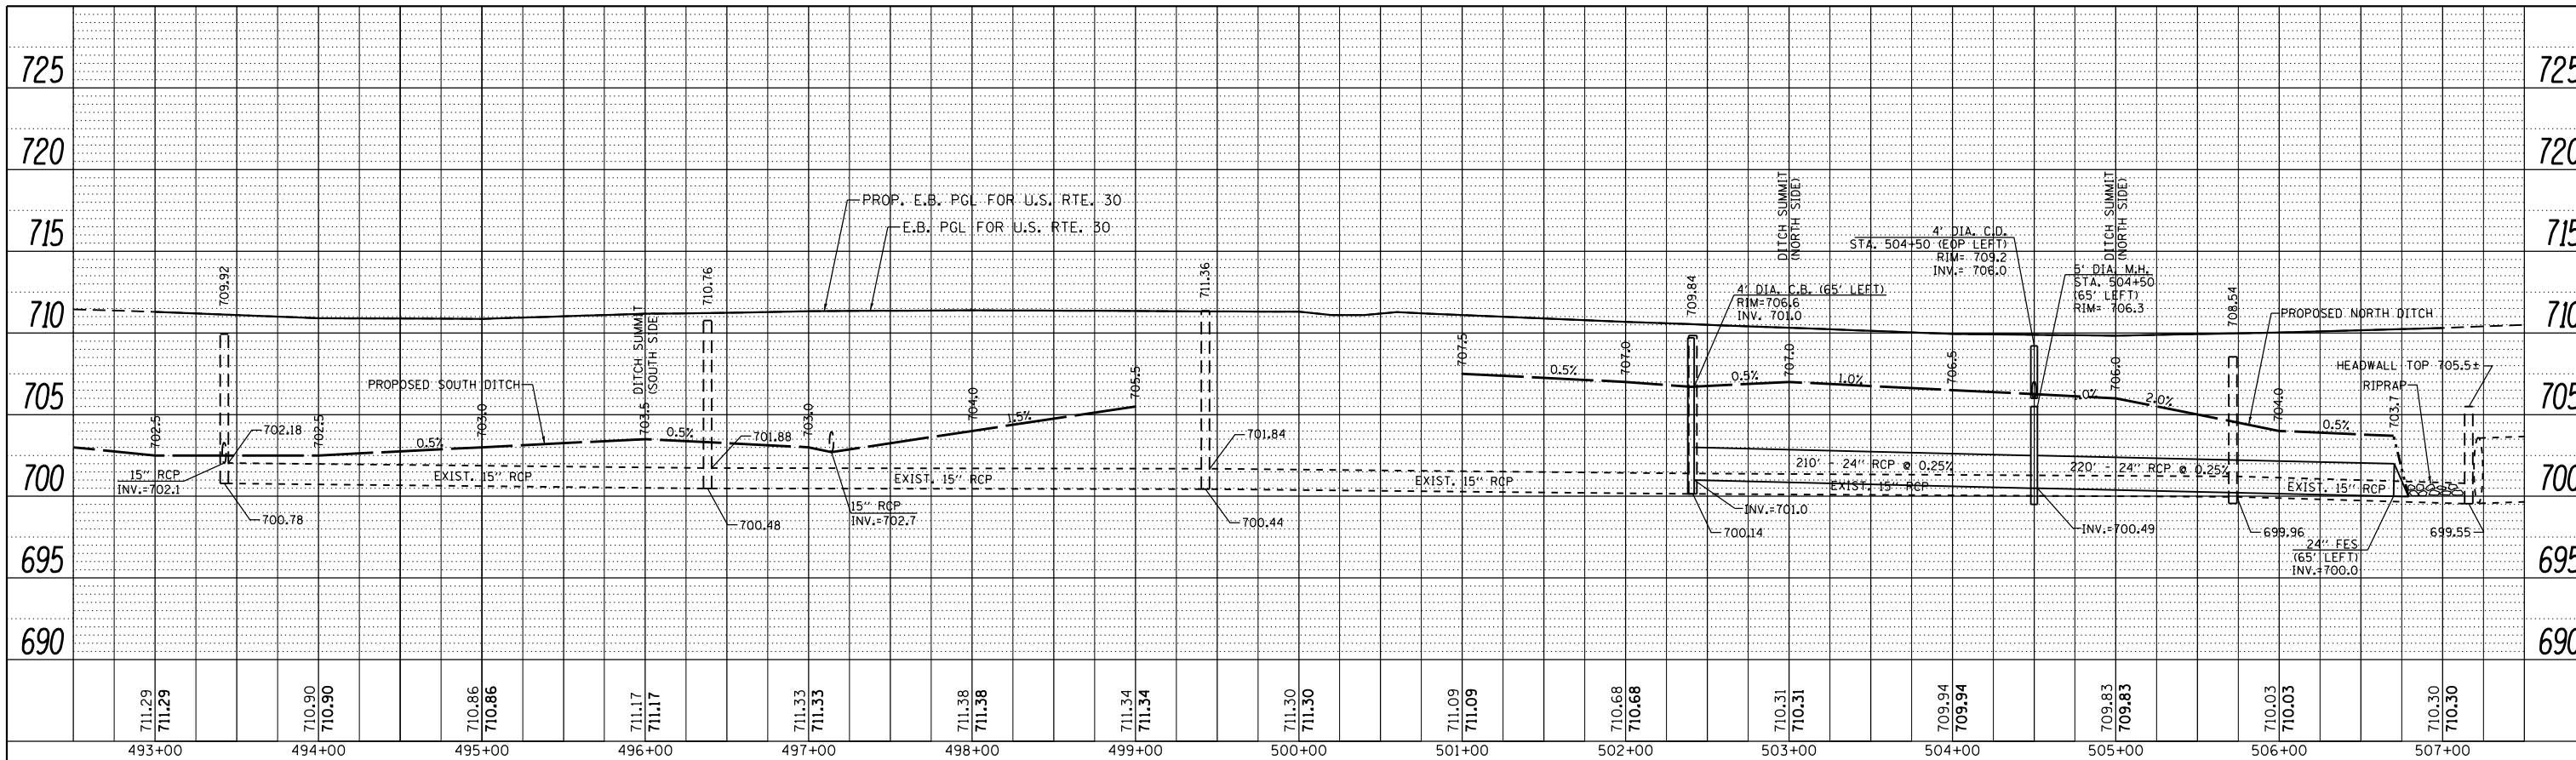

FILE NAME =	USER NAME = midyja	DESIGNED -	REVISED -	STATE OF ILLINOIS DEPARTMENT OF TRANSPORTATION	U.S. ROUTE 30 (LINCOLN HIGHWAY) AT CENTRAL AVENUE EXISTING & PROPOSED DRAINAGE PROFILES	F.A.P. RTE.	SECTION	COUNTY	TOTAL SHEETS	SHEET NO.	
c:\pwork\pwork\midyja\dms92832\p156808	sh-t-drain.dgn	DRAWN -	REVISED -			353	23-N-4		68	28	
PLOT SCALE = 100.0000' / 1"		CHECKED -	REVISED -			CONTRACT NO. 60L21					
PLOT DATE = 3/28/2012		DATE -	REVISED -			ILLINOIS FED. AID PROJECT					