


FINAL SURVEY NO.	SURVEYED PLOTTED TEMPLATE AREAS CHECKED
BY	DATE
NO.	AREAS CHECKED

ORIGINAL SURVEY NO.	SURVEYED PLOTTED TEMPLATE AREAS CHECKED
BY	DATE
NO.	AREAS CHECKED

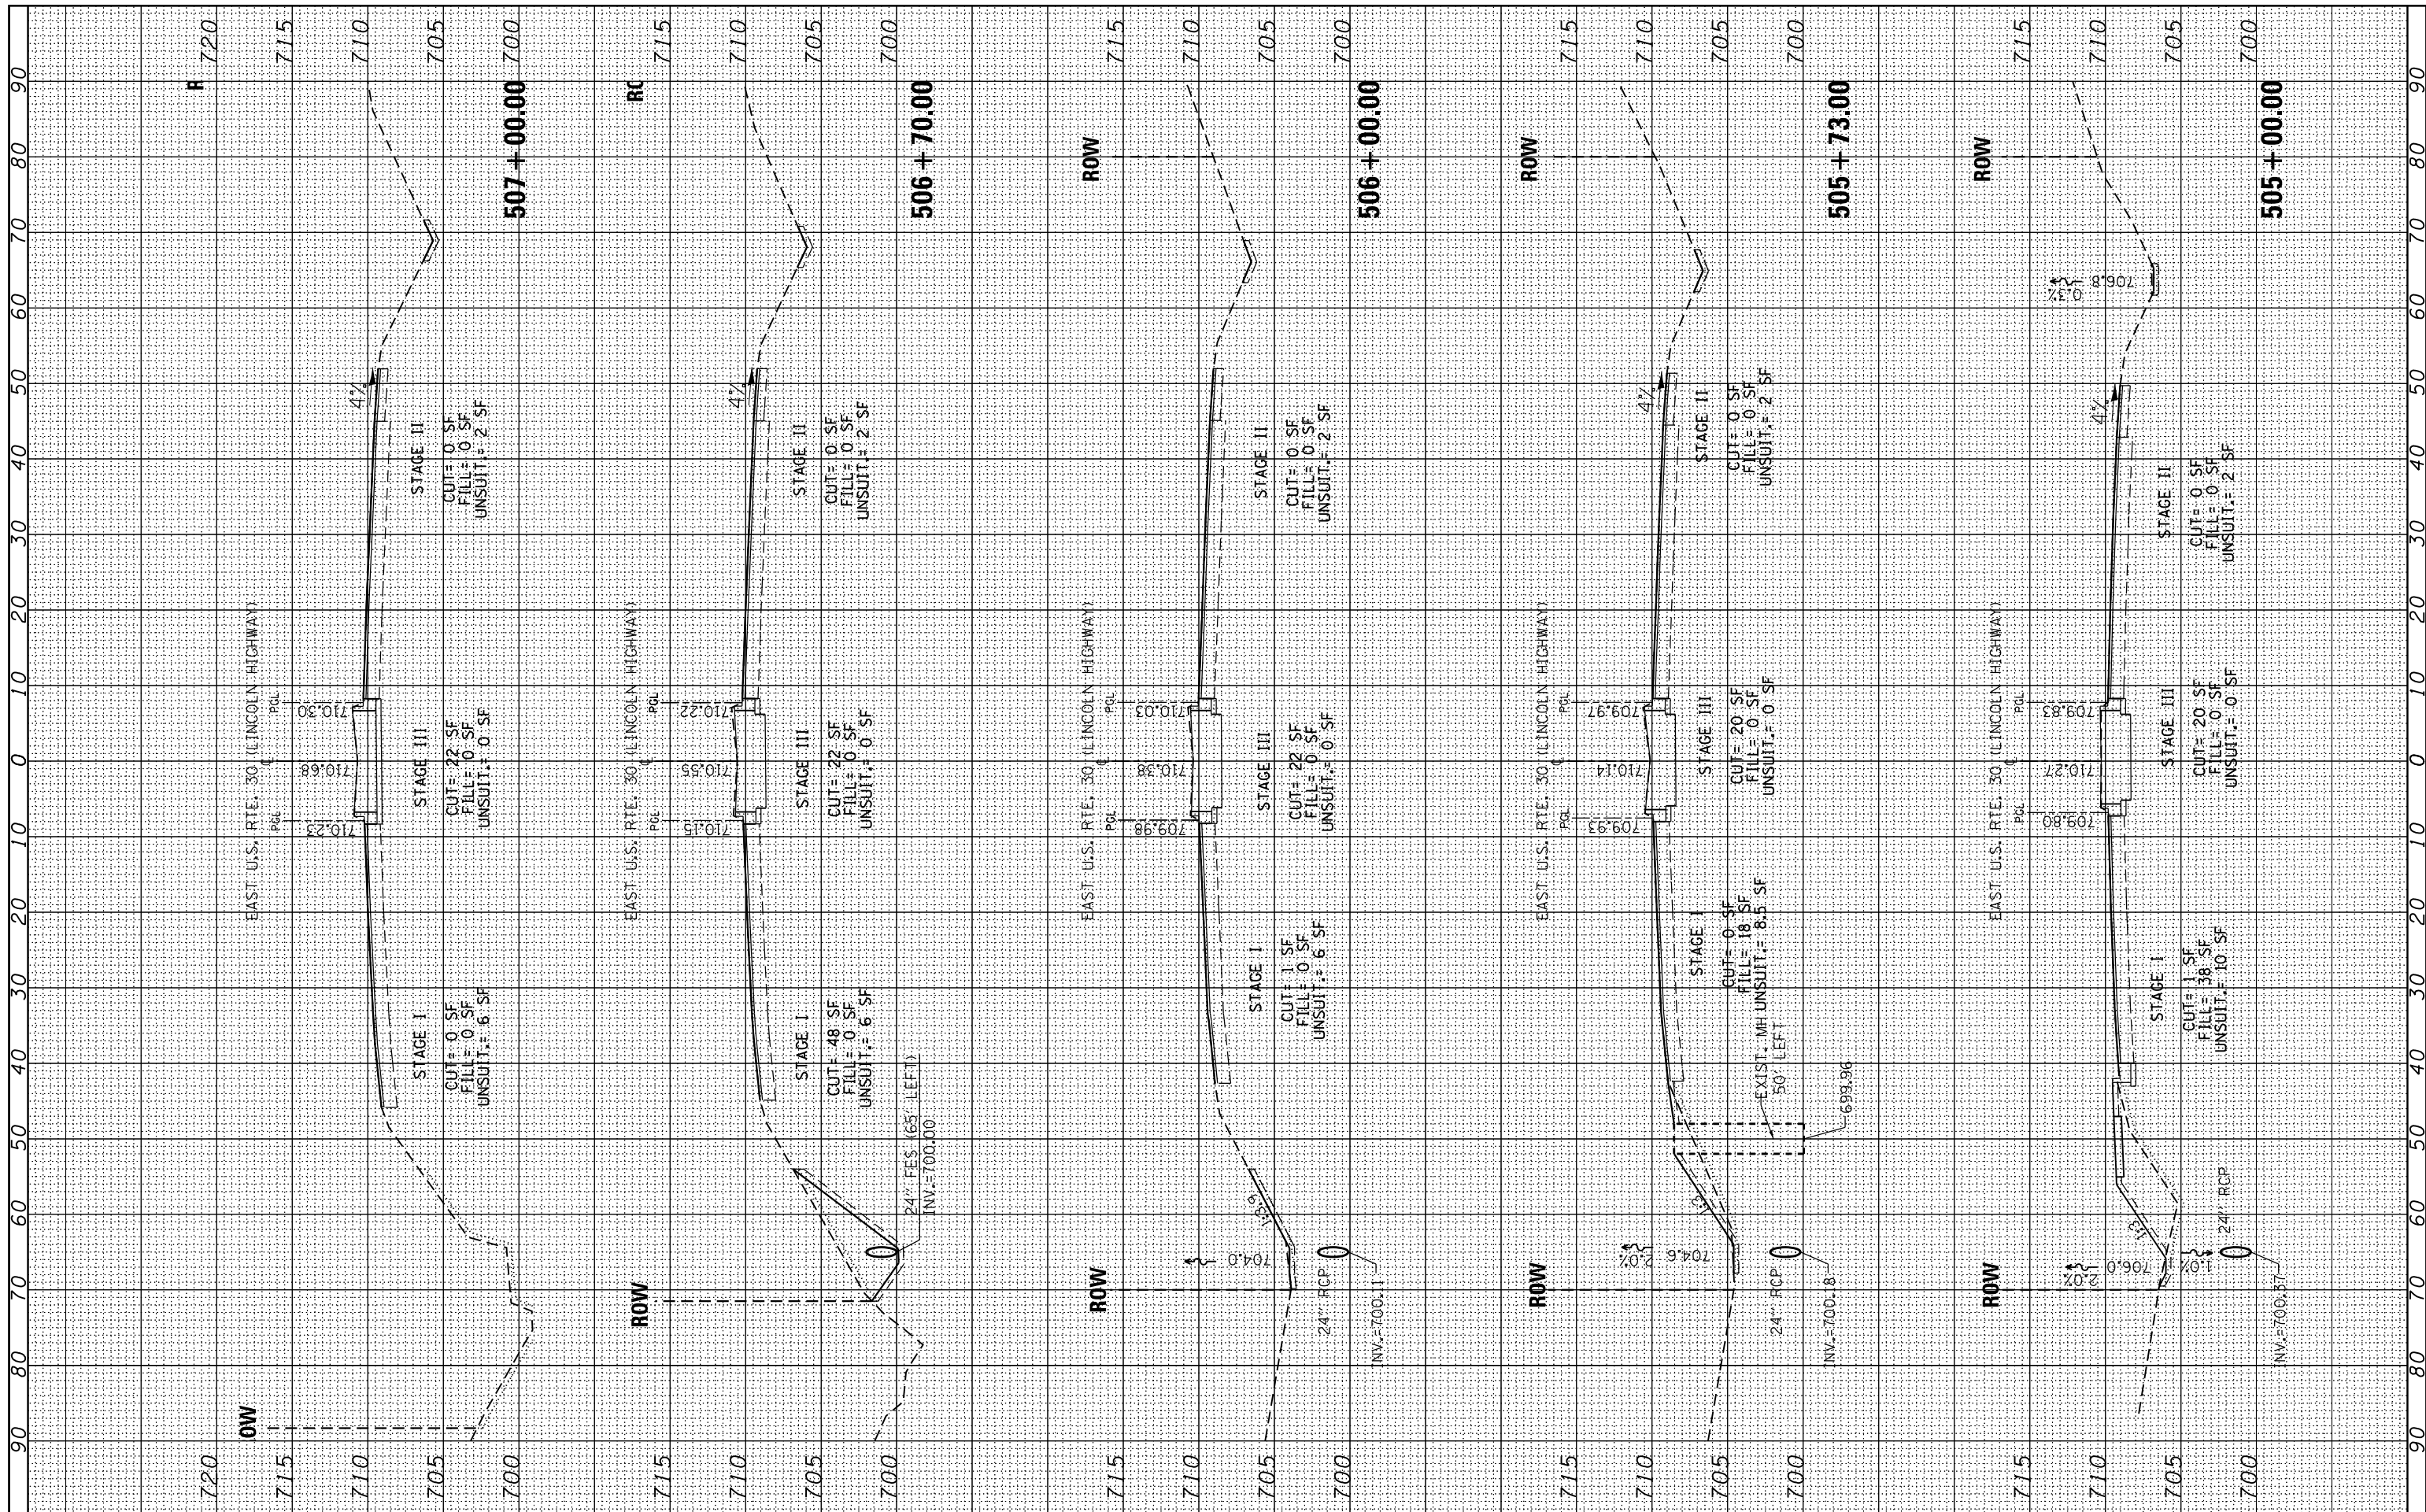

FILE NAME =
 es:\pw_work\pwt\dot\midyja\dms92836\p156808-sh1-sh1t-U530E-Design.dgn

USER NAME = midyja
 DRAWN -
 CHECKED -
 DATE -

DESIGNED -
 REVISIONS:
 REVISED -
 REVISED -
 REVISED -

STATE OF ILLINOIS
 DEPARTMENT OF TRANSPORTATION

CROSS SECTIONS
 U.S. RTE. 30 AT CENTRAL RD.
 SCALE: SHEET NO. OF SHEETS STA. 505+00.00 TO STA. 507+00.00

F.A.P. RTE.	SECTION	COUNTY	TOTAL SHEETS	SHEET NO.
353	23-N-4	COOK	68	67
CONTRACT NO. 60L21				

FED. ROAD DIST. NO. ILLINOIS FED. AID PROJECT