


FINAL SURVEY NO.	SURVEYED PLOTTED TEMPLATE AREAS CHECKED	BY	DATE

ORIGINAL SURVEY NO.	SURVEYED PLOTTED TEMPLATE AREAS CHECKED	BY	DATE

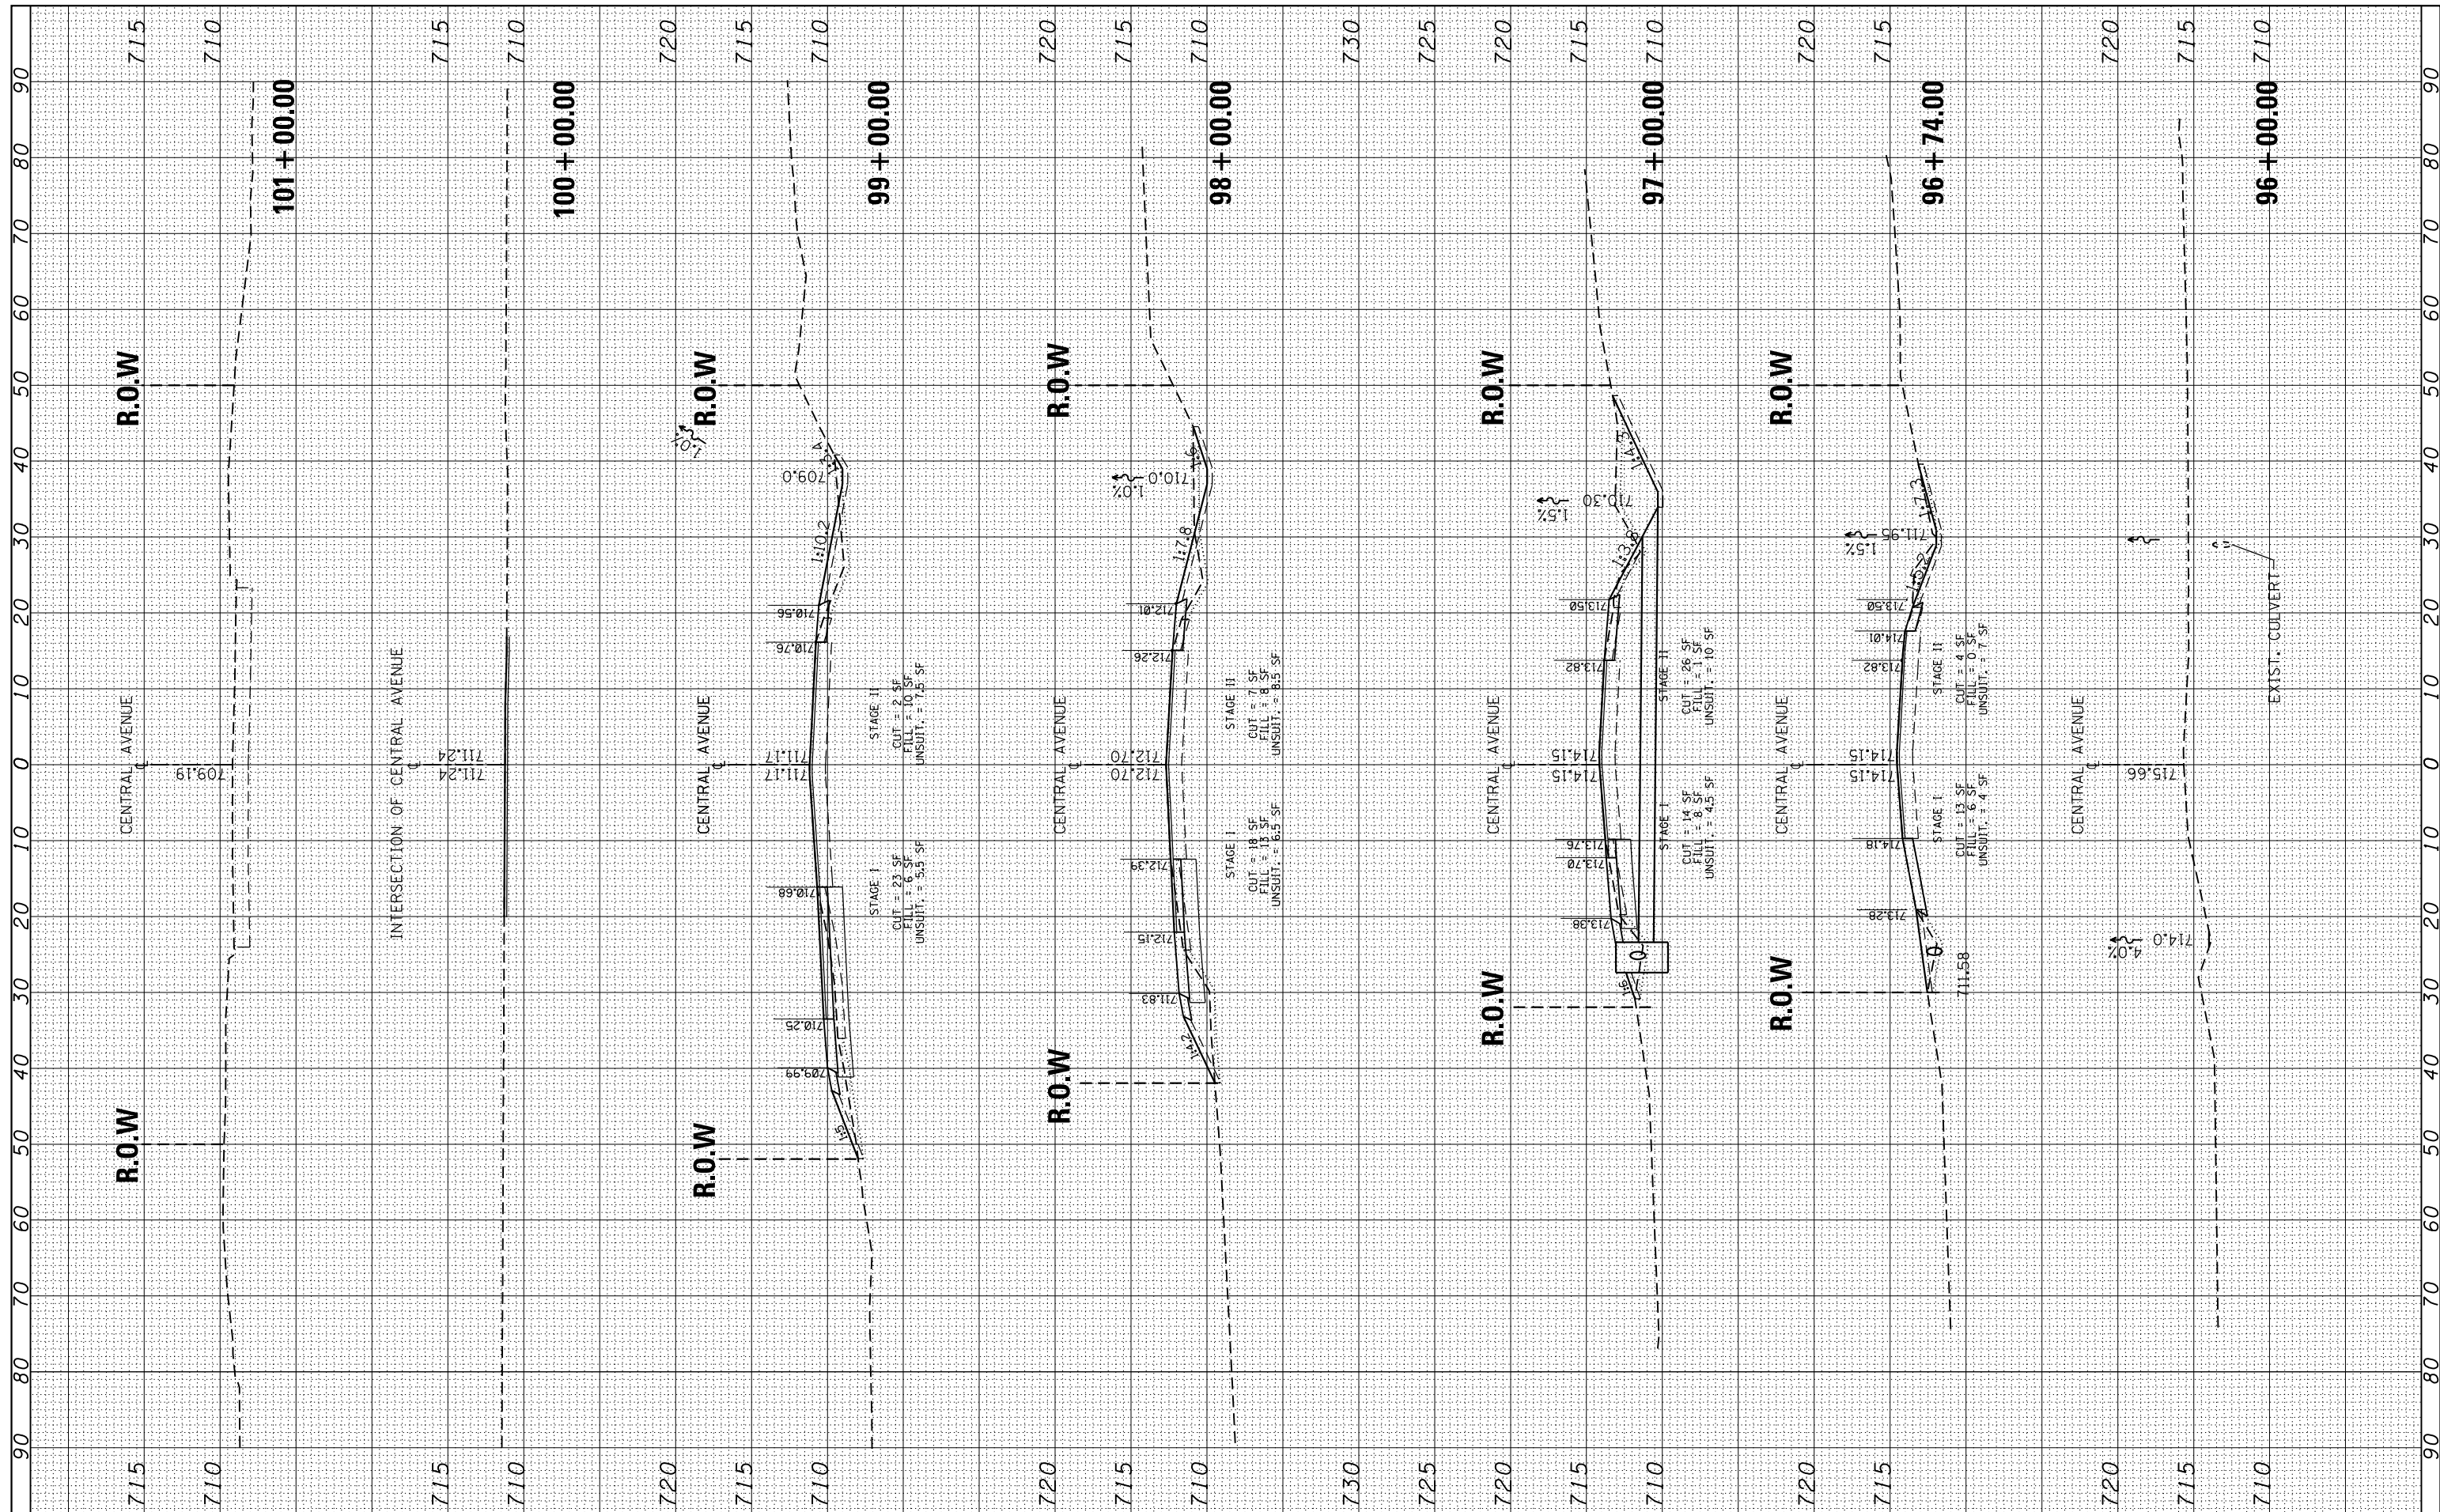

FILE NAME = c:\pwork\pwork\midjoe\dms92836\156808-shr-shst-Central-Design.dgn

USER NAME = midjoe  
 PLOT SCALE = 20.0000' / in.  
 PLOT DATE = 3/28/2012

DESIGNED -  
 DRAWN -  
 CHECKED -  
 DATE -

REVISED -  
 REVISED -  
 REVISED -  
 REVISED -

STATE OF ILLINOIS  
 DEPARTMENT OF TRANSPORTATION

CROSS SECTIONS  
 U.S. RTE. 30 AT CENTRAL RD.  
 SCALE: SHEET OF SHEETS STA. 96+00.00 TO STA. 101+00.00

F.A.P. RTE.	SECTION	COUNTY	TOTAL SHEETS	SHEET NO.
353	23-N-4	COOK	68	68
CONTRACT NO. 60L21				